



LEFT DITCH -----  
 RIGHT DITCH -----  
 MEDIAN DITCH -----

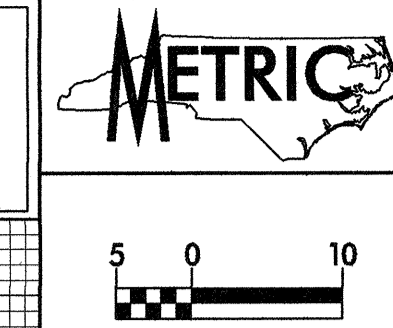

PROJECT REFERENCE NO. R-2206B	SHEET NO. 56
ROADWAY DESIGN ENGINEER WILBUR SMITH ASSOCIATES SEAL 022609	HYDRAULICS ENGINEER TRANSITE CONSULTING SEAL 14160
CONST.REV.	
R / W REV.	

BM 8: 200 NAIL IN BASE OF 500 RED OAK  
 -Y9- STA 15+15.077, 3.506m LT. =  
 -BLY9- STA 10+20, 40m LT.  
 EL. 247.576

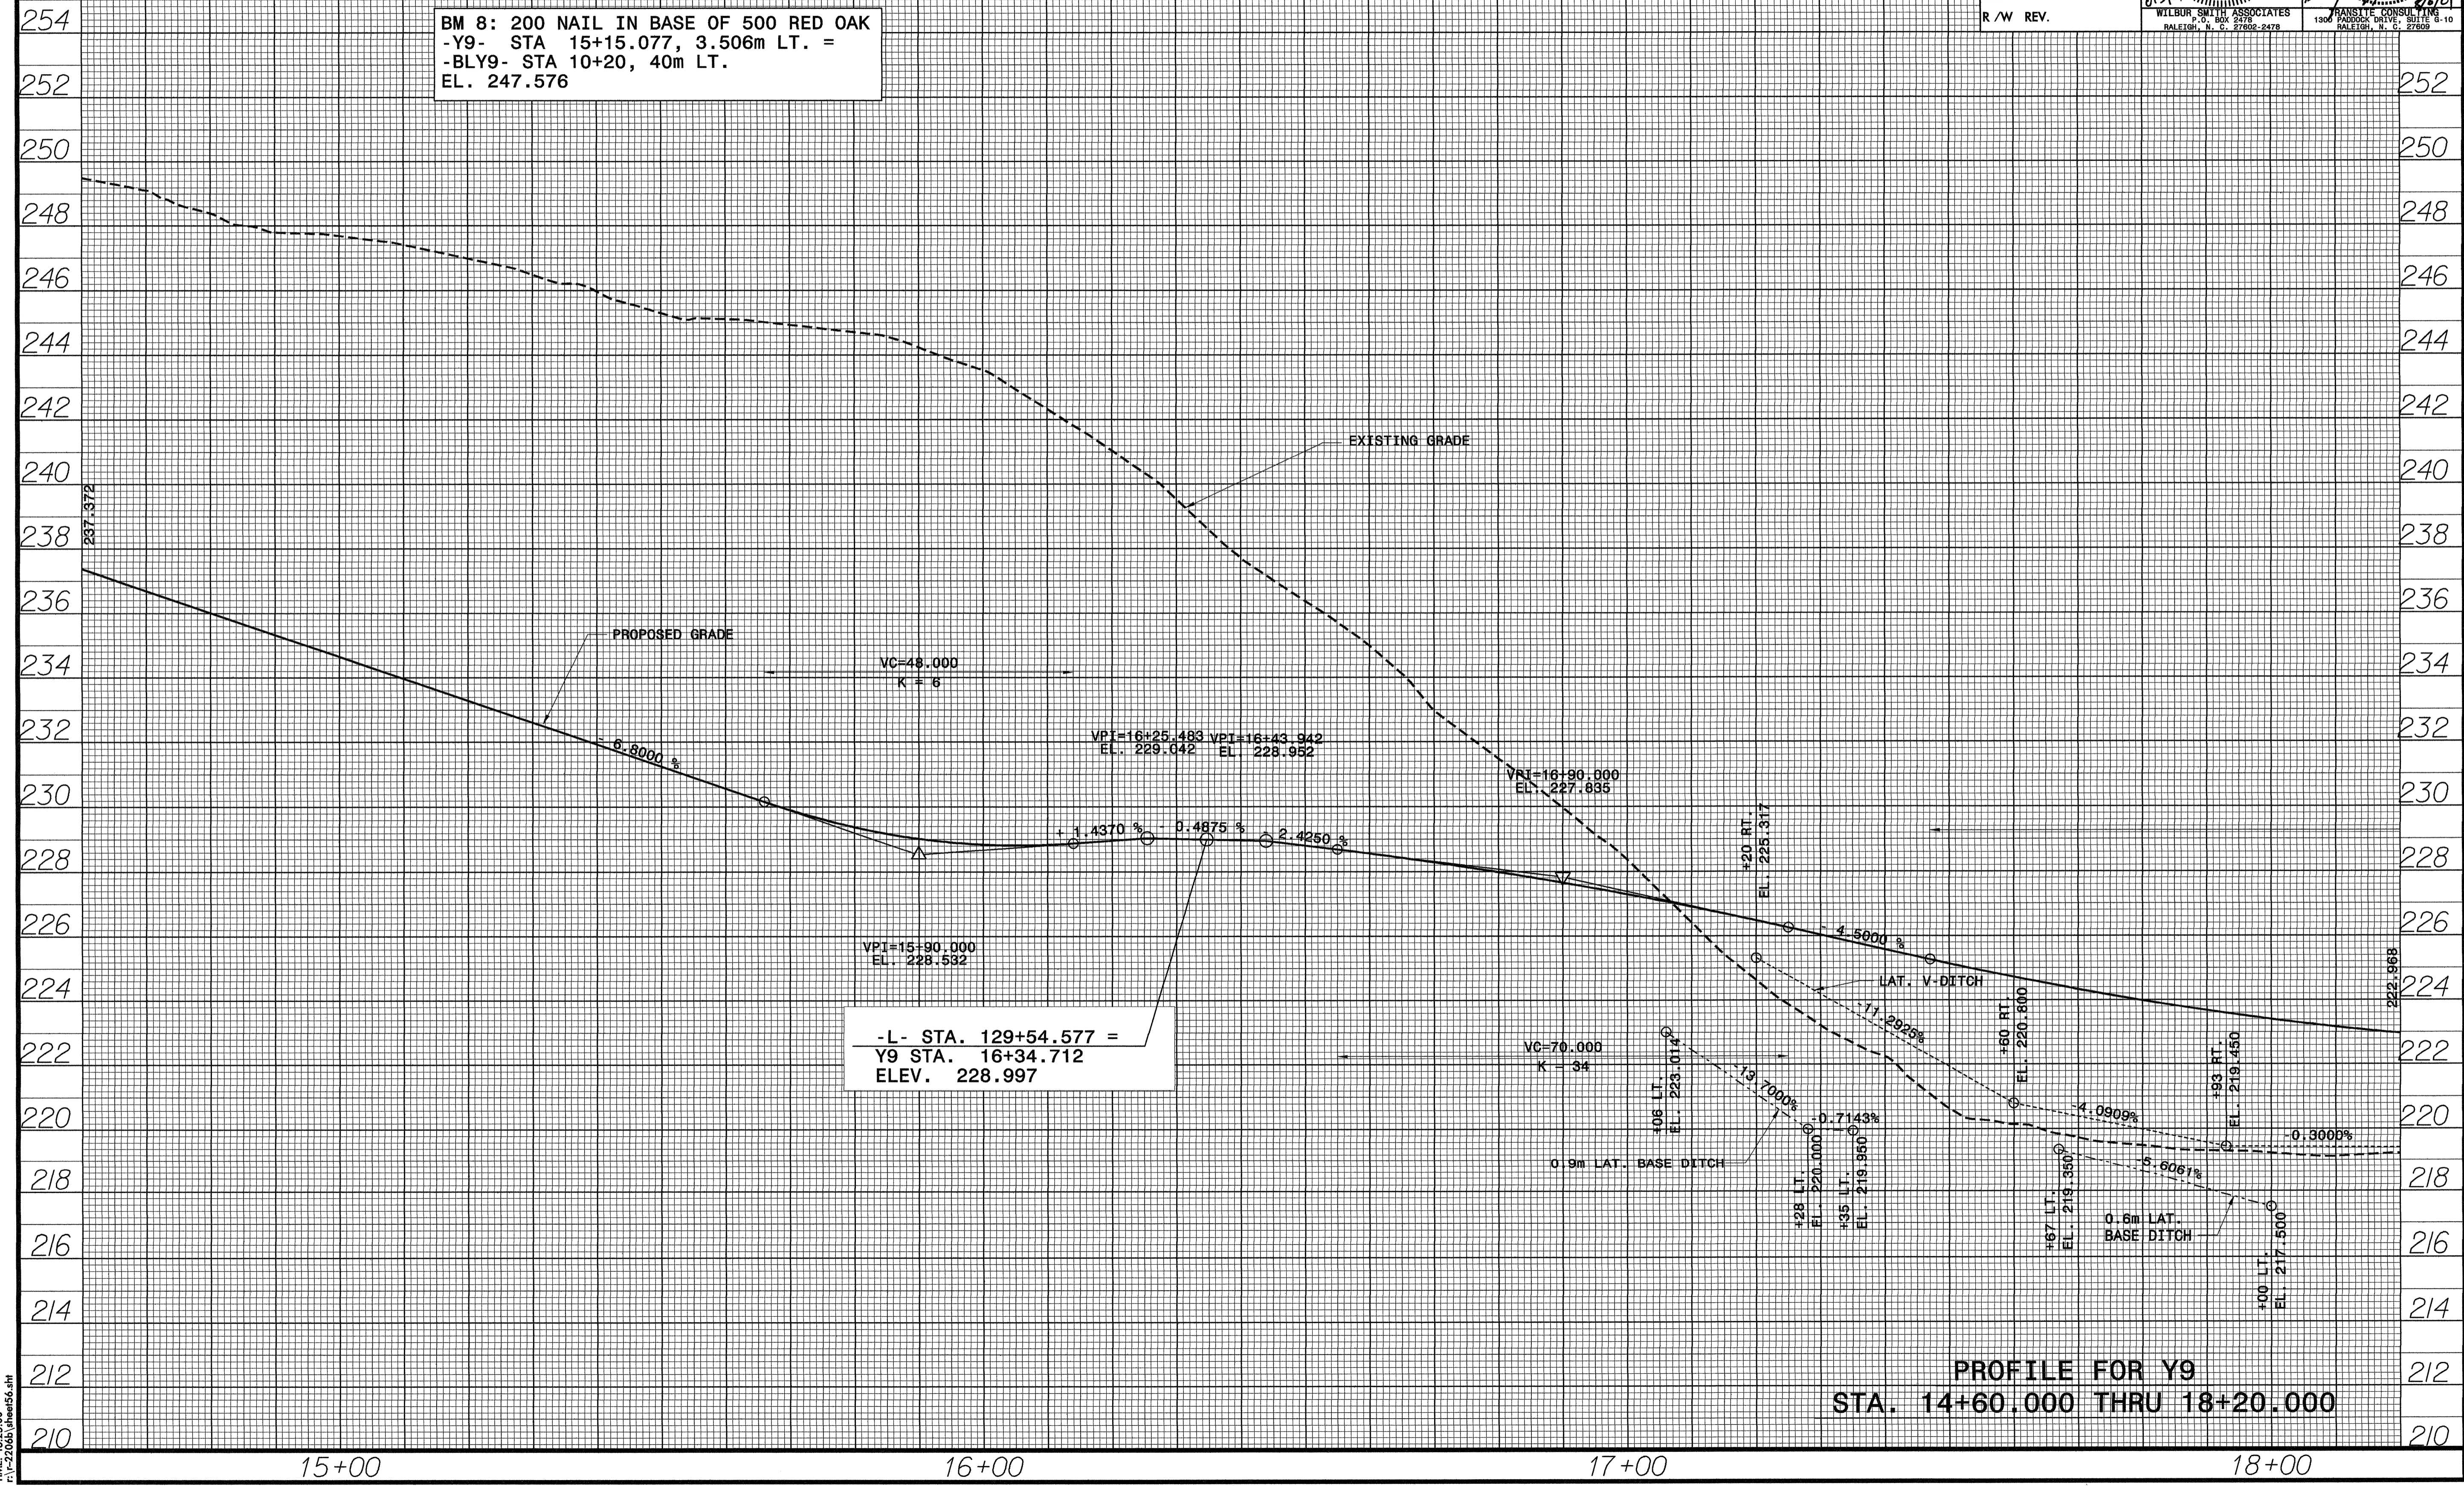

PROFILE FOR Y9  
 STA. 14+60.000 THRU 18+20.000

DATE: 02 AUG 2001  
 TIME: 18:25:00  
 FILE: R-2206b\lthner56.dwg