



LEFT DITCH -----
 RIGHT DITCH -----
 MEDIAN DITCH -----

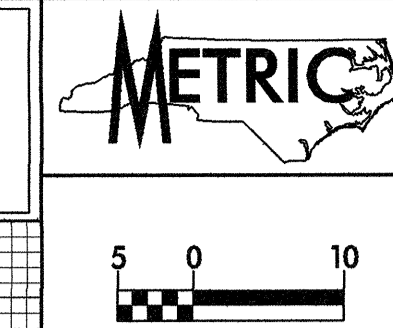

PROJECT REFERENCE NO. R-2206B	SHEET NO. 48
ROADWAY DESIGN ENGINEER WILBUR SMITH ASSOCIATES SEAL 022609	HYDRAULICS ENGINEER TRANSITE CONSULTING SEAL 14160
CONST.REV.	
R / W REV.	

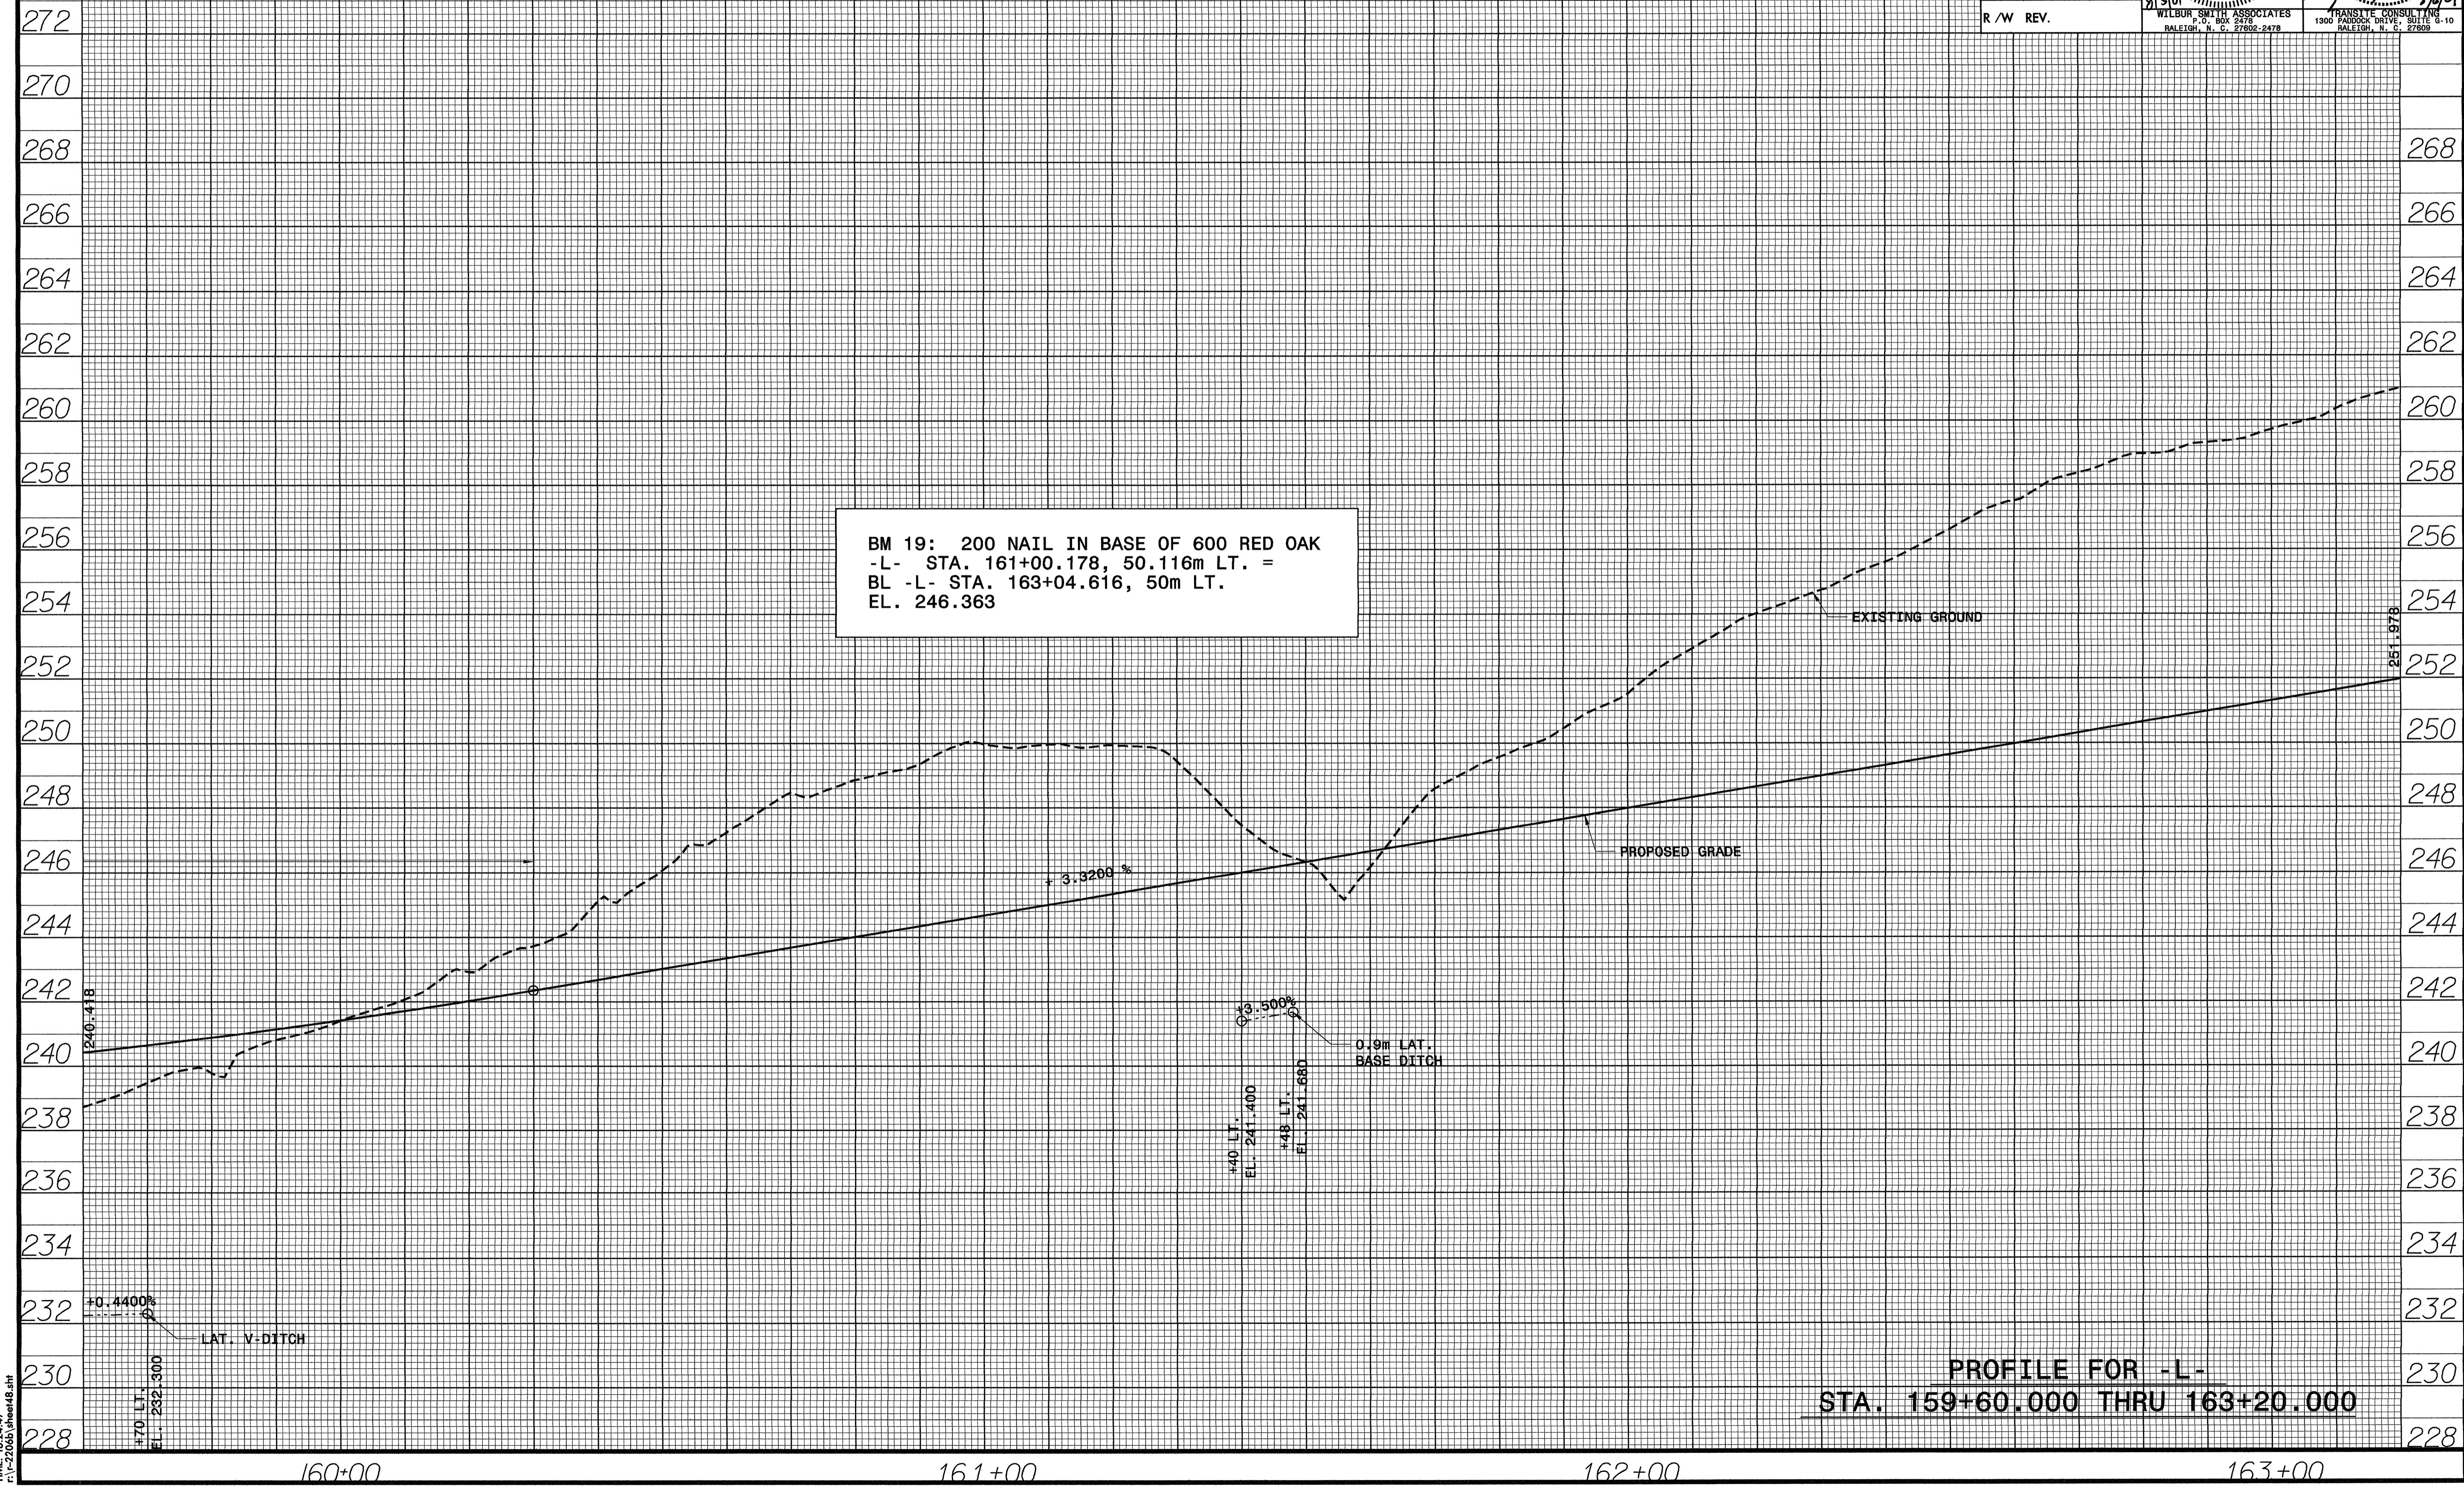

BM 19: 200 NAIL IN BASE OF 600 RED OAK
 -L- STA. 161+00.178, 50.116m LT. =
 BL -L- STA. 163+04.616, 50m LT.
 EL. 246.363

PROFILE FOR -L-
 STA. 159+60.00 THRU 163+20.00

DATE: 02 AUG 2001
 TIME: 18:24:47
 P:\R-2206b\shnerd8.dwg