



LEFT DITCH -----
 RIGHT DITCH -----
 MEDIAN DITCH -----

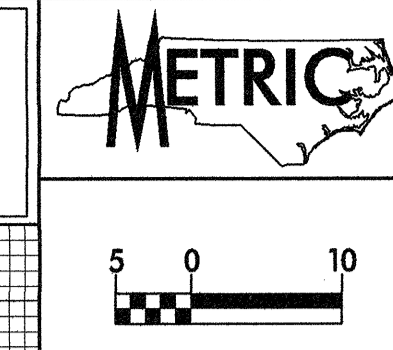

PROJECT REFERENCE NO. R-2206B	SHEET NO. 39
ROADWAY DESIGN ENGINEER WILBUR SMITH ASSOCIATES SEAL 022609	HYDRAULICS ENGINEER TRANSITE CONSULTING SEAL 14168
CONST.REV.	
R / W REV.	

BM 10: 200 NAIL IN BASE OF 375 WHITE OAK
 -L- STA. 129+74.868, 21.675m LT. =
 BL -L- STA. 131+81.960, 48m LT. =
 EL. 242.643

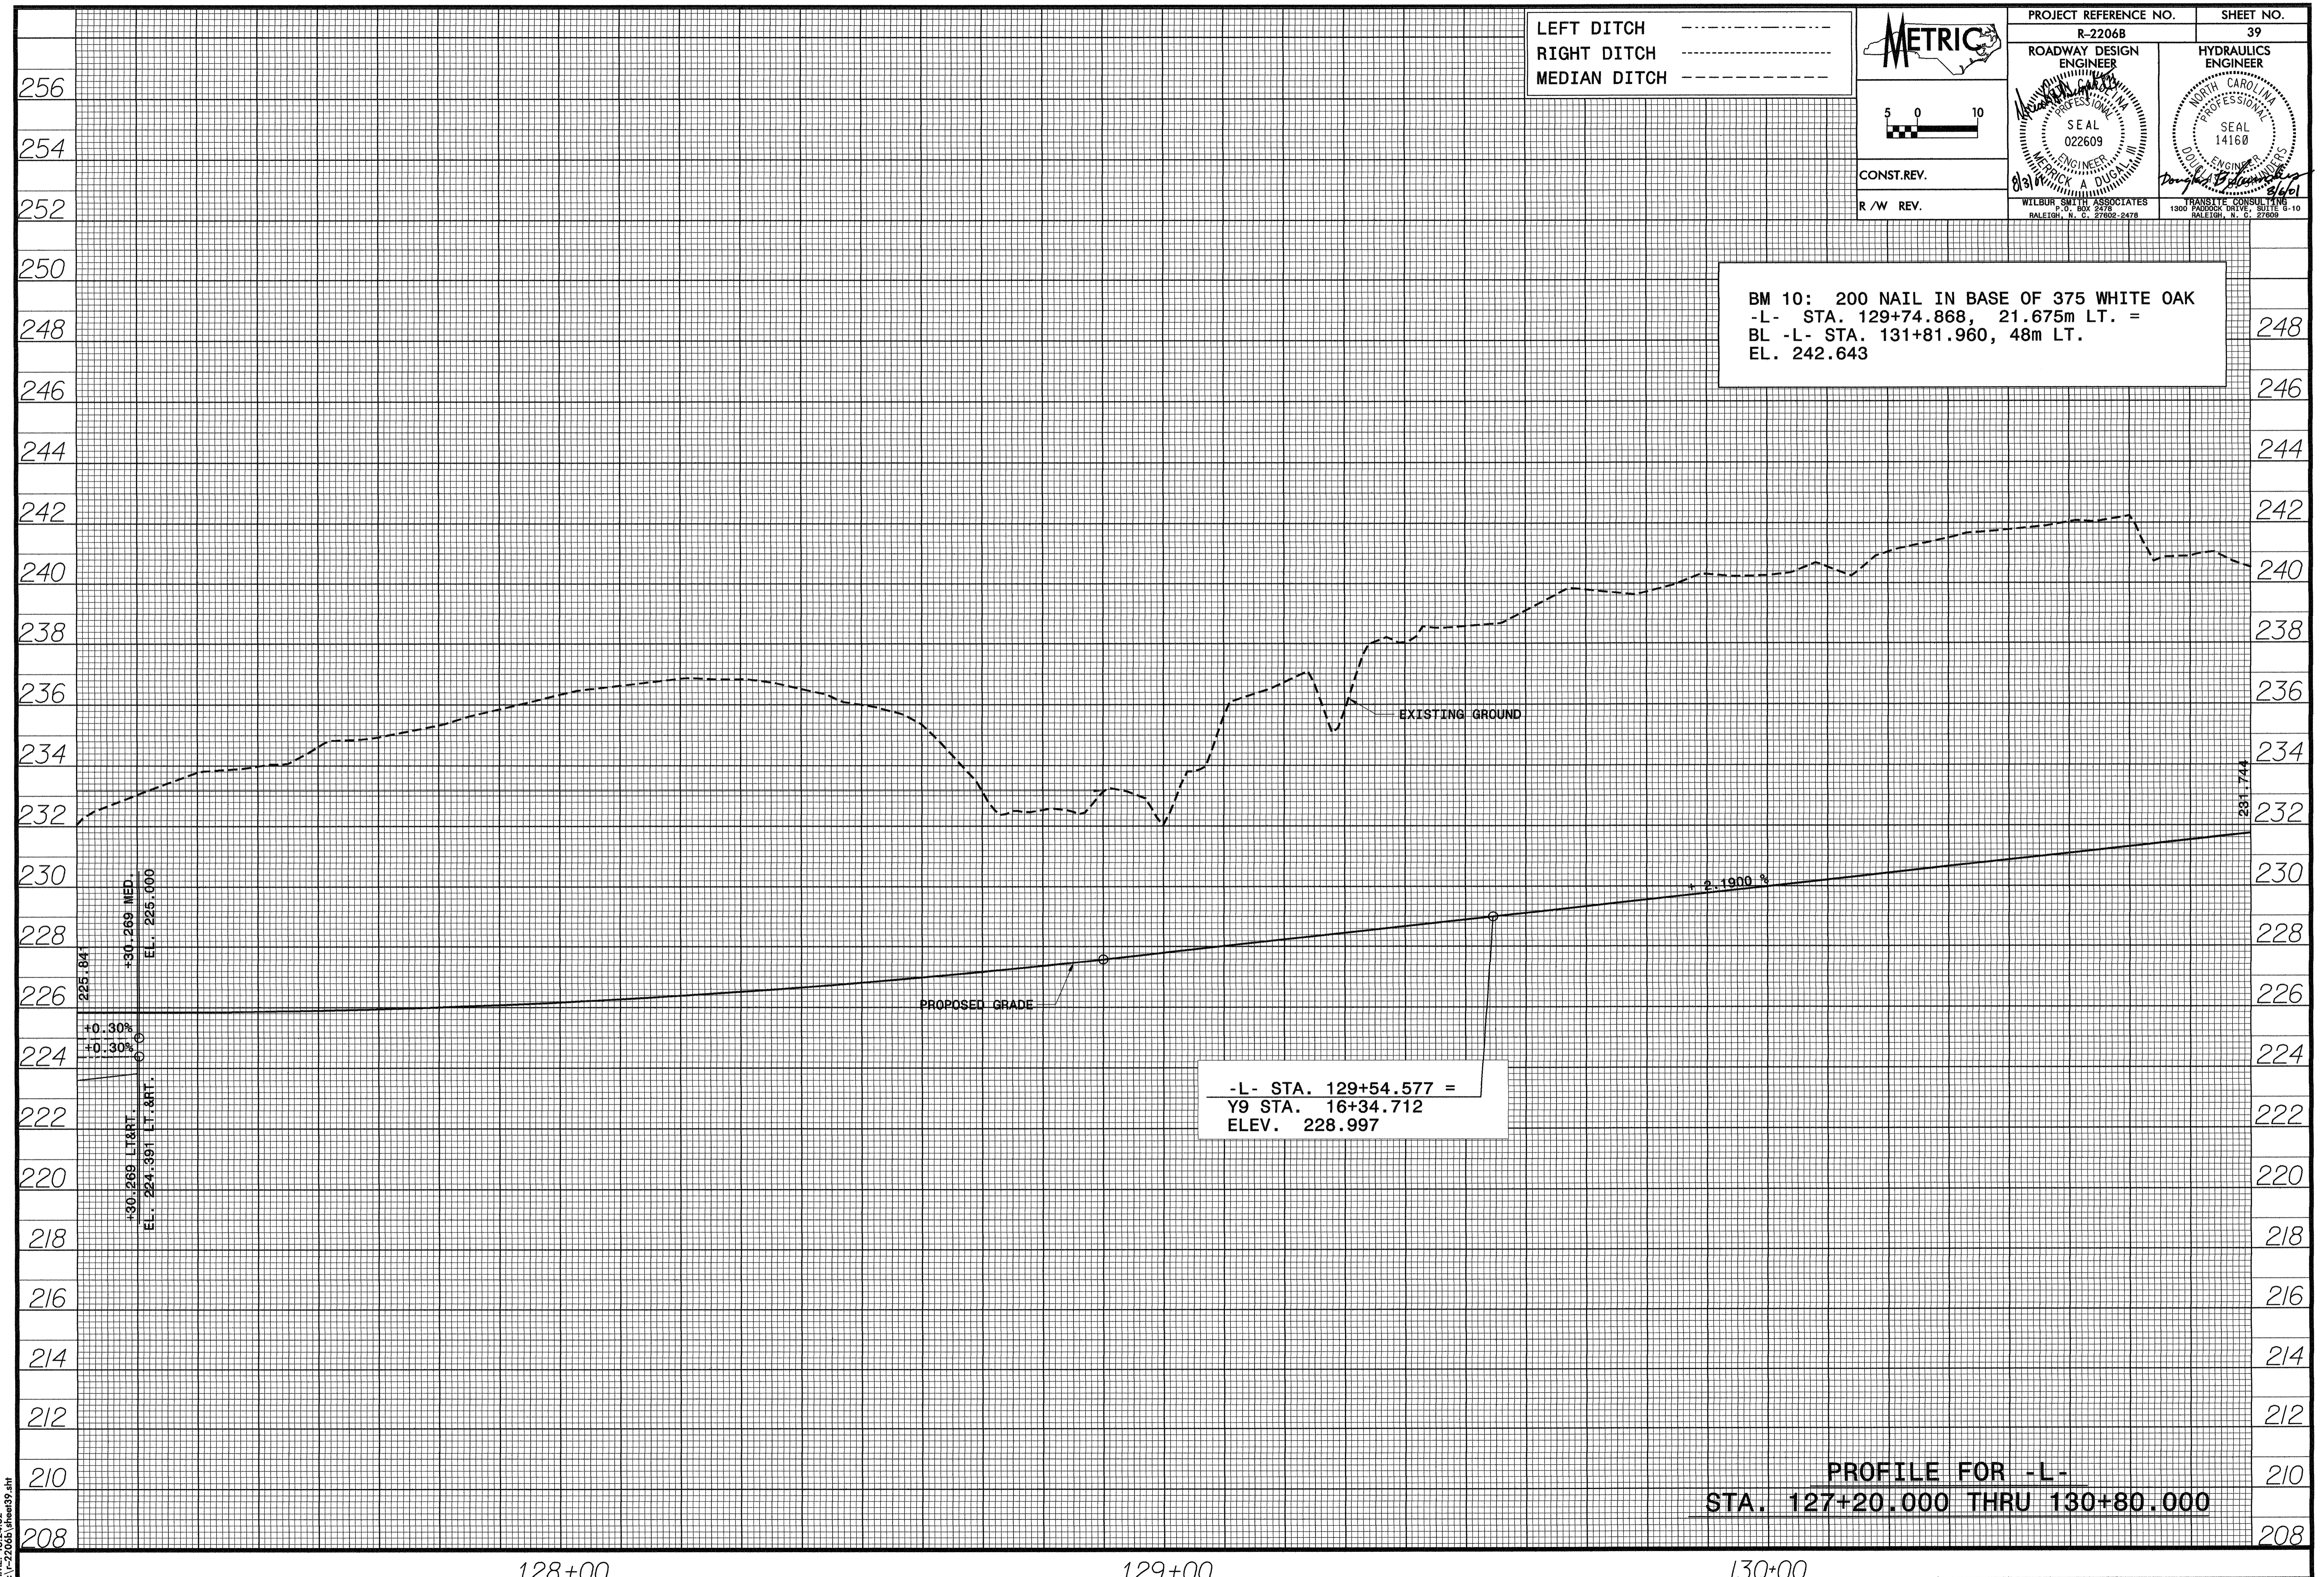

-L- STA. 129+54.577 =
 Y9 STA. 16+34.712
 ELEV. 228.997

PROFILE FOR -L-
 STA. 127+20.000 THRU 130+80.000

DATE: 02 AUG 2001
 TIME: 18:24:32
 c:\r-2206b\sheet39.dwt