



LEFT DITCH -----
 RIGHT DITCH -----
 MEDIAN DITCH -----

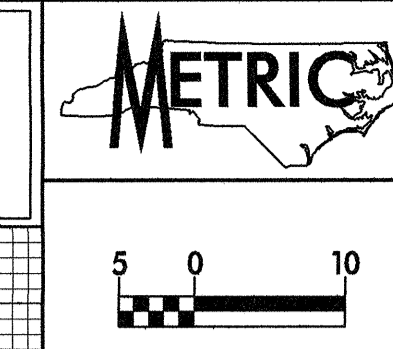

PROJECT REFERENCE NO. R-2206B	SHEET NO. 32
ROADWAY DESIGN ENGINEER WILBUR SMITH ASSOCIATES SEAL 022609	HYDRAULICS ENGINEER D. J. GILBERT SEAL 14160
CONST. REV.	
R / W REV.	

BEGIN GRADE
 POT STA. 102+80.000 -L- L.A. =
 END STATE PROJECT R-2206A
 POT STA. 102+80.000 -L- L.B.
 ELEV. 220.360

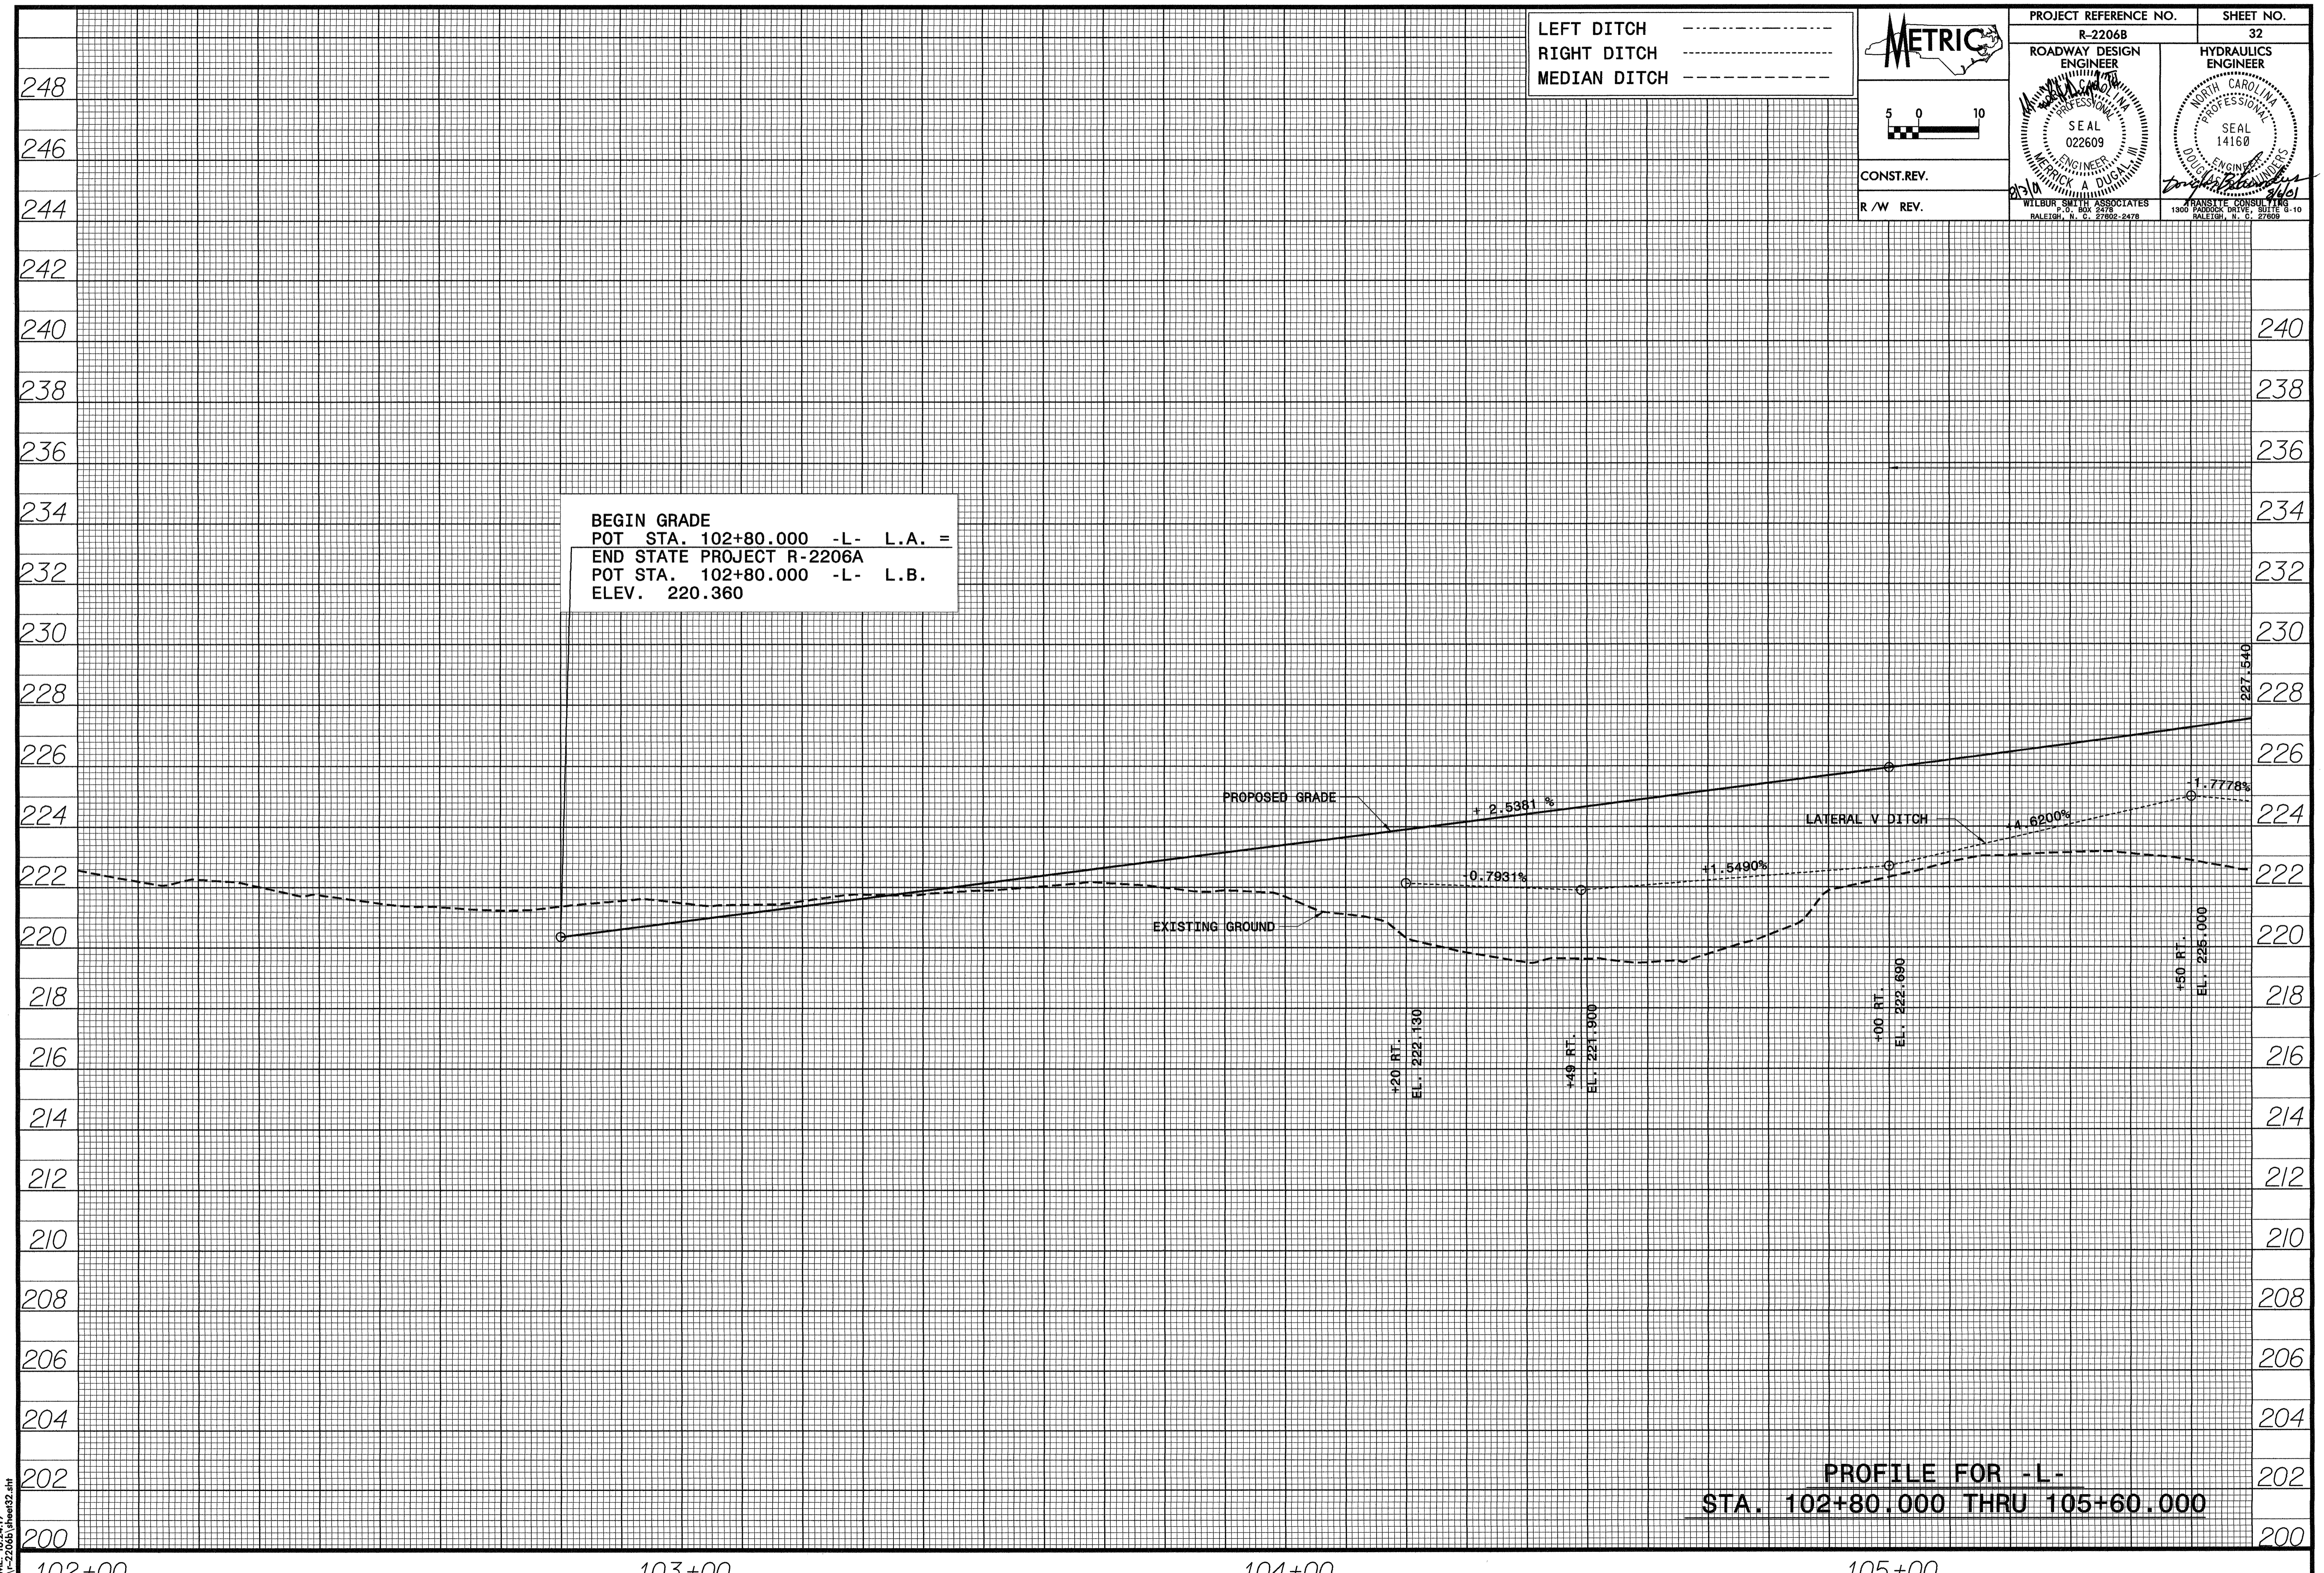

PROFILE FOR -L-
 STA. 102+80.000 THRU 105+60.000

DATE: 02 AUG 2001
 TIME: 18:24:19
 P:\R-2206B\lham32.dwg