

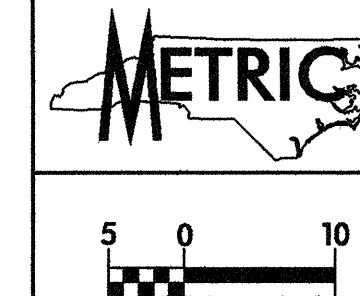


REVISIONS

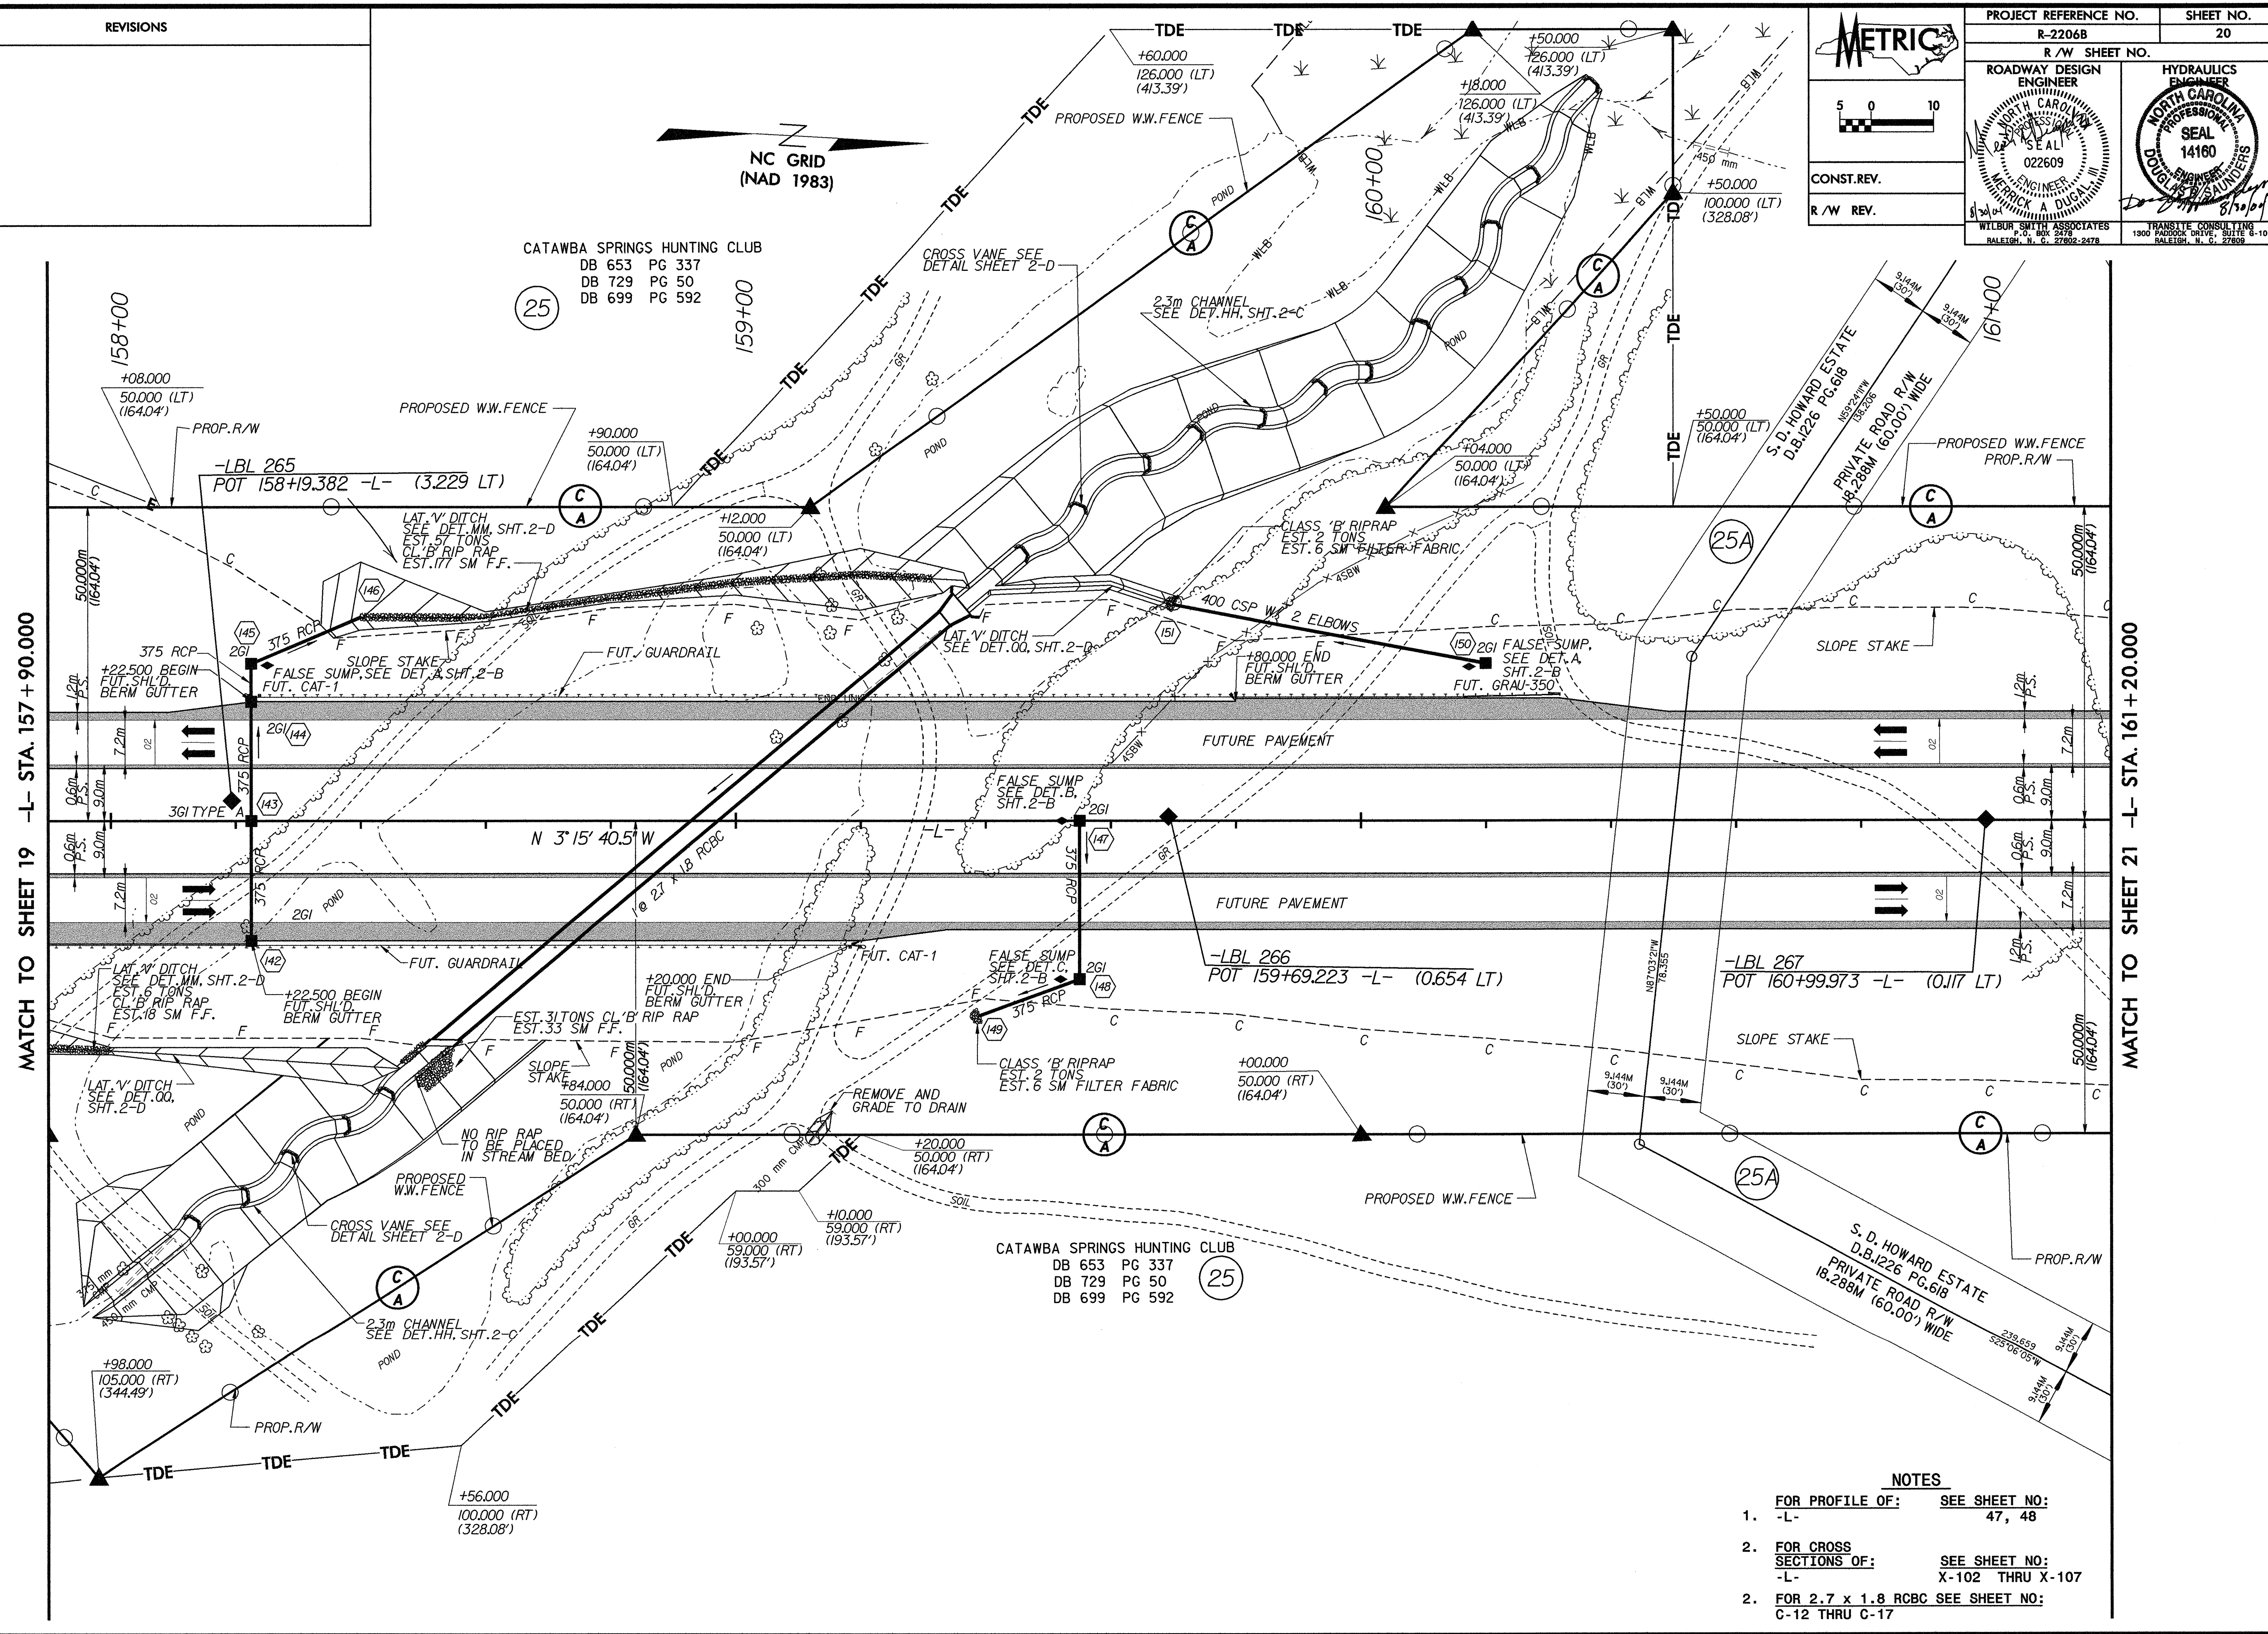

PROJECT REFERENCE NO. R-2206B	SHEET NO. 20
R/W SHEET NO.	HYDRAULICS ENGINEER
ROADWAY DESIGN ENGINEER	SEAL
022609	14160
WYLBUR SMITH ASSOCIATES P.O. BOX 2478 RALEIGH, N. C. 27602-2478	TRANSITE CONSULTING 1300 PARSONS DRIVE, SUITE 4-10 RALEIGH, N. C. 27609

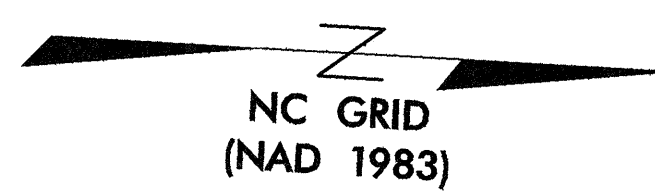

MATCH TO SHEET 19 -L- STA. 157 + 90.000

MATCH TO SHEET 21 -L- STA. 161 + 20.000

DATE: 05/09/04
TIME: 10:41:11 AM
P:\mcd\1-2206b\sheet20.dwg

NOTES

- FOR PROFILE OF: SEE SHEET NO:
-L- 47, 48
- FOR CROSS SECTIONS OF: SEE SHEET NO:
-L- X-102 THRU X-107
- FOR 2.7 x 1.8 RCBC SEE SHEET NO:
C-12 THRU C-17