


REVISIONS

24


W. M. THOMPSON HEIRS
DB 156 PG 622

25

CATAWBA SPRINGS HUNTING CLUB
DB 653 PG 337
DB 729 PG 50
DB 699 PG 592

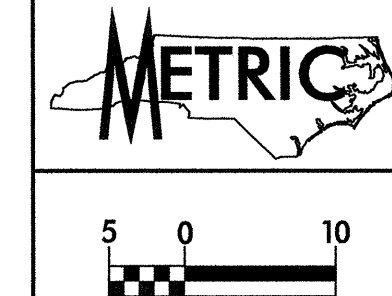

PROJECT REFERENCE NO. R-2206B		SHEET NO. 17	
R / W SHEET NO.			
ROADWAY DESIGN ENGINEER		HYDRAULICS ENGINEER	
CONST. REV.		R / W REV.	

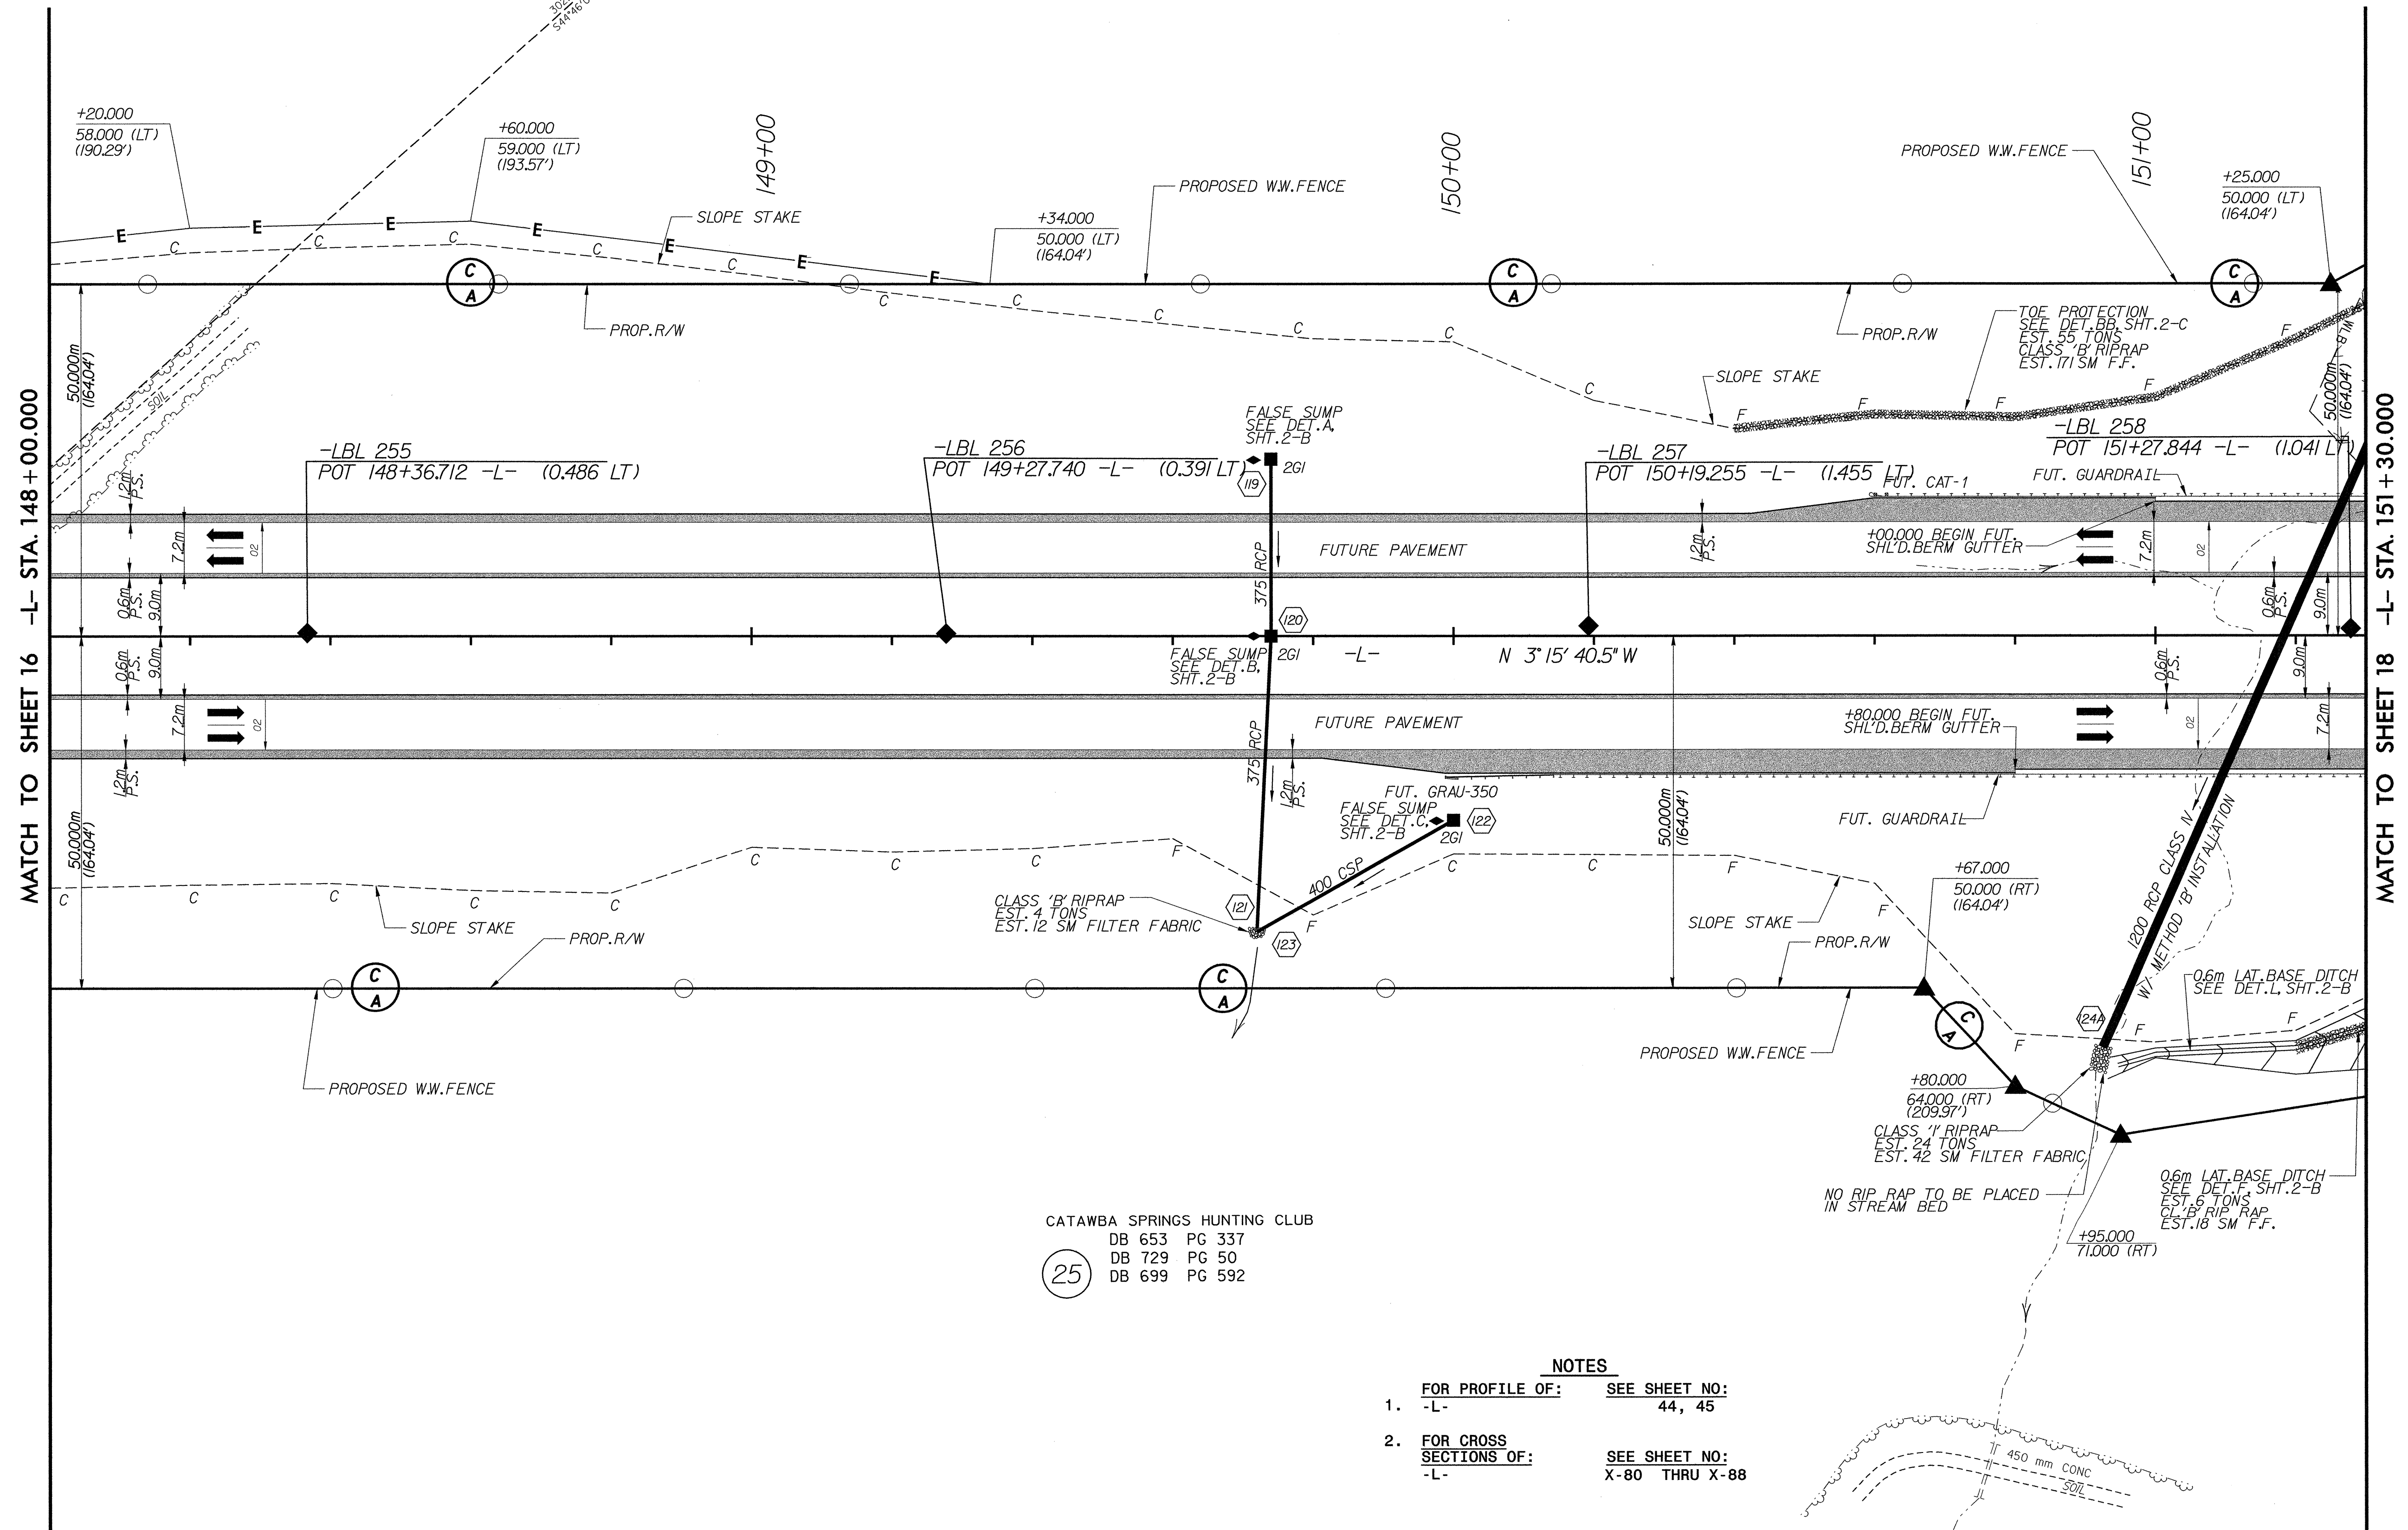

CATAWBA SPRINGS HUNTING CLUB
DB 653 PG 337
DB 729 PG 50
DB 699 PG 592

25

NOTES

- FOR PROFILE OF: SEE SHEET NO: 44, 45
- FOR CROSS SECTIONS OF: SEE SHEET NO: X-80 THRU X-88

DATE: 04/15/14
TIME: 10:00 AM
FILES: