
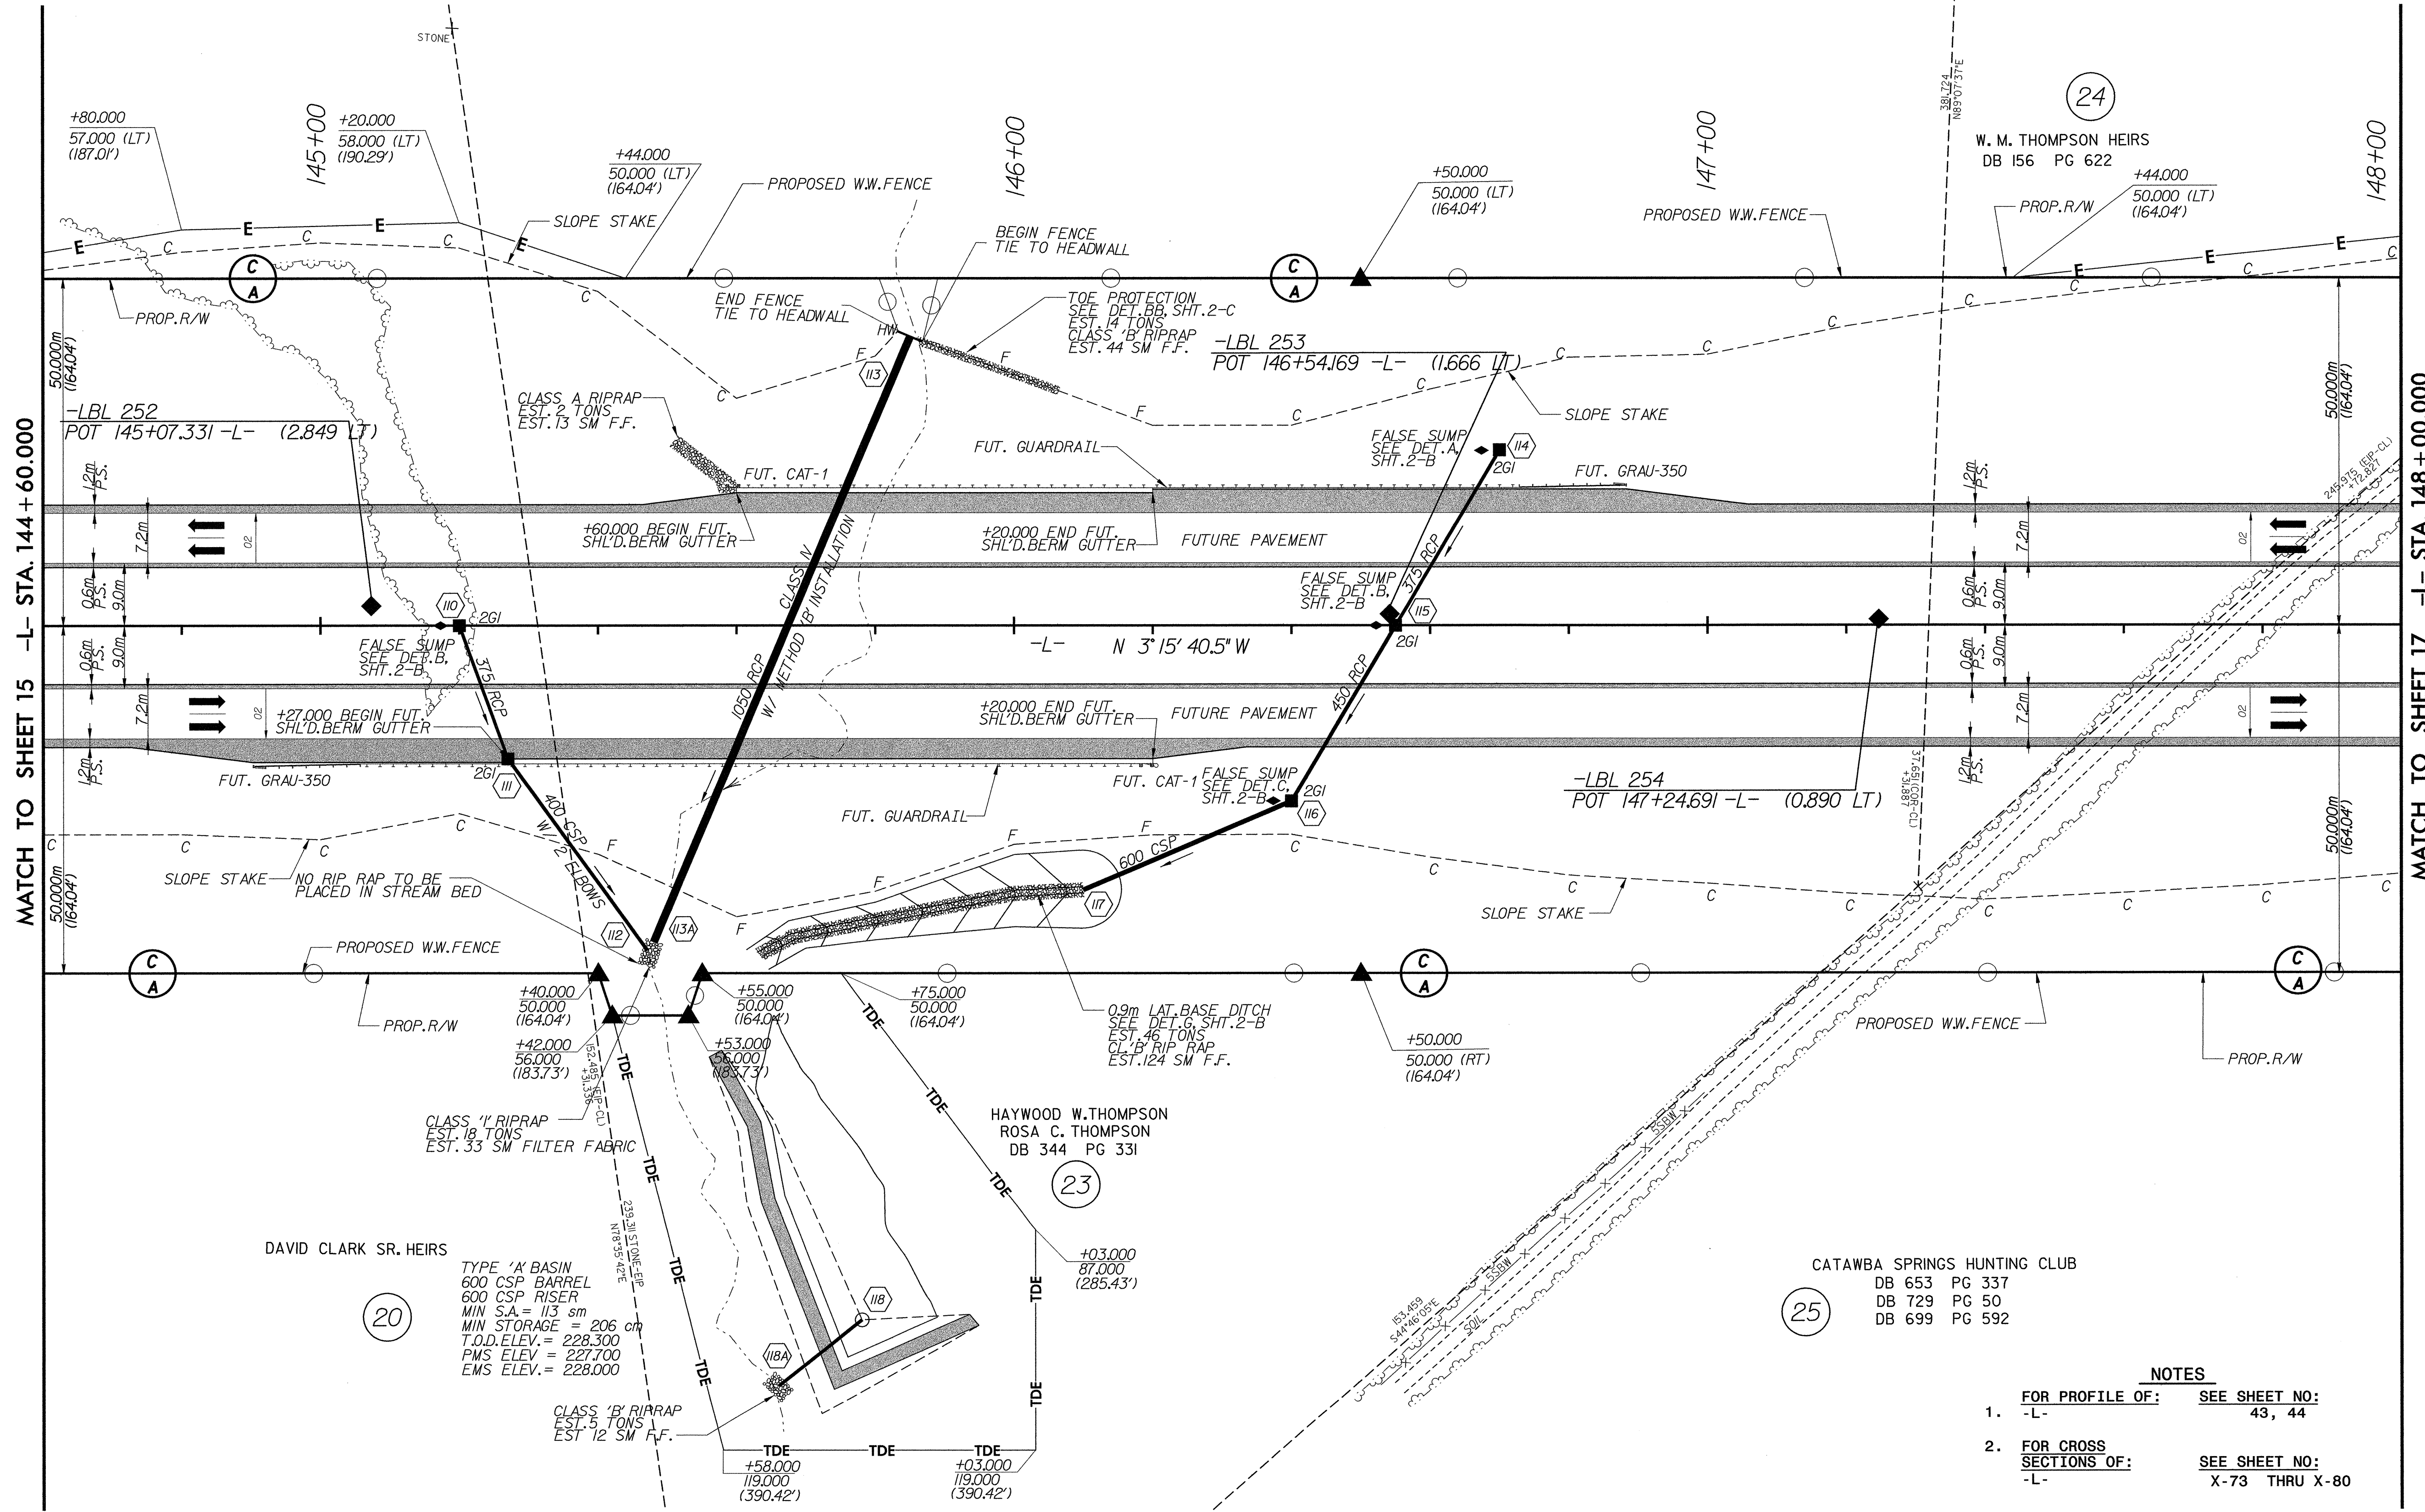


REVISIONS

	PROJECT REFERENCE NO.	SHEET NO.
	R-2206B	16
R/W SHEET NO.		HYDRAULICS ENGINEER
ROADWAY DESIGN ENGINEER		SEAL
CONST. REV.		
R/W REV.		

23
 HAYWOOD W. THOMPSON
 ROSA C. THOMPSON
 DB 344 PG 331

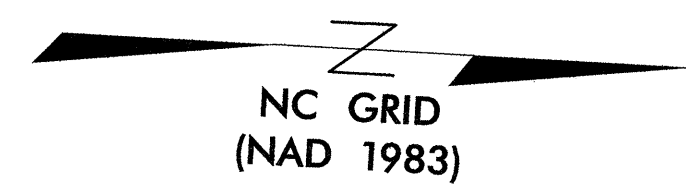

MATCH TO SHEET 15 -L- STA. 144+60.000

MATCH TO SHEET 17 -L- STA. 148+00.000

DAVID CLARK SR. HEIRS

20
 TYPE 'A' BASIN
 600 CSP BARREL
 600 CSP RISER
 MIN S.A. = 113 sm
 MIN STORAGE = 206 cm
 T.O.D. ELEV. = 228.300
 P.M.S. ELEV. = 227.700
 EMS ELEV. = 228.000

HAYWOOD W. THOMPSON
 ROSA C. THOMPSON
 DB 344 PG 331

25
 CATAWBA SPRINGS HUNTING CLUB
 DB 653 PG 337
 DB 729 PG 50
 DB 699 PG 592

- NOTES**
- FOR PROFILE OF: SEE SHEET NO:
-L- 43, 44
 - FOR CROSS SECTIONS OF: SEE SHEET NO:
-L- X-73 THRU X-80

DATE STAKES
TIME STAKES
STILES