

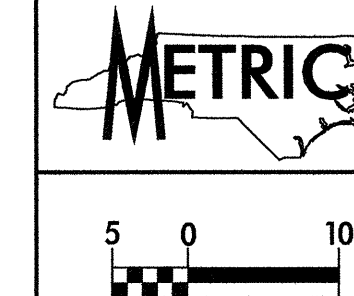


REVISIONS

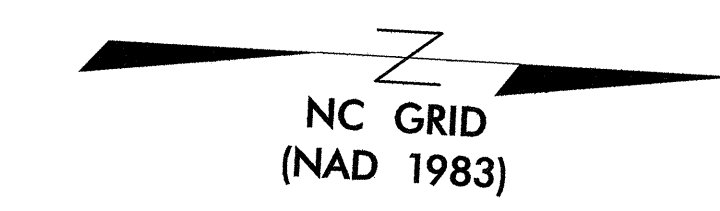


PROJECT REFERENCE NO. R-2206B	SHEET NO. 14
R/W SHEET NO.	
ROADWAY DESIGN ENGINEER WILBUR SMITH ASSOCIATES P.O. BOX 2478 RALEIGH, N.C. 27602-2478	HYDRAULICS ENGINEER NORTH CAROLINA PROFESSIONAL SEAL 022609 DUGAN 8/21/04
CONST. REV.	
R/W REV.	

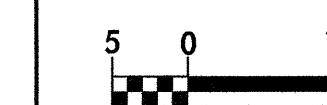

20

DAVID CLARK SR. HEIRS

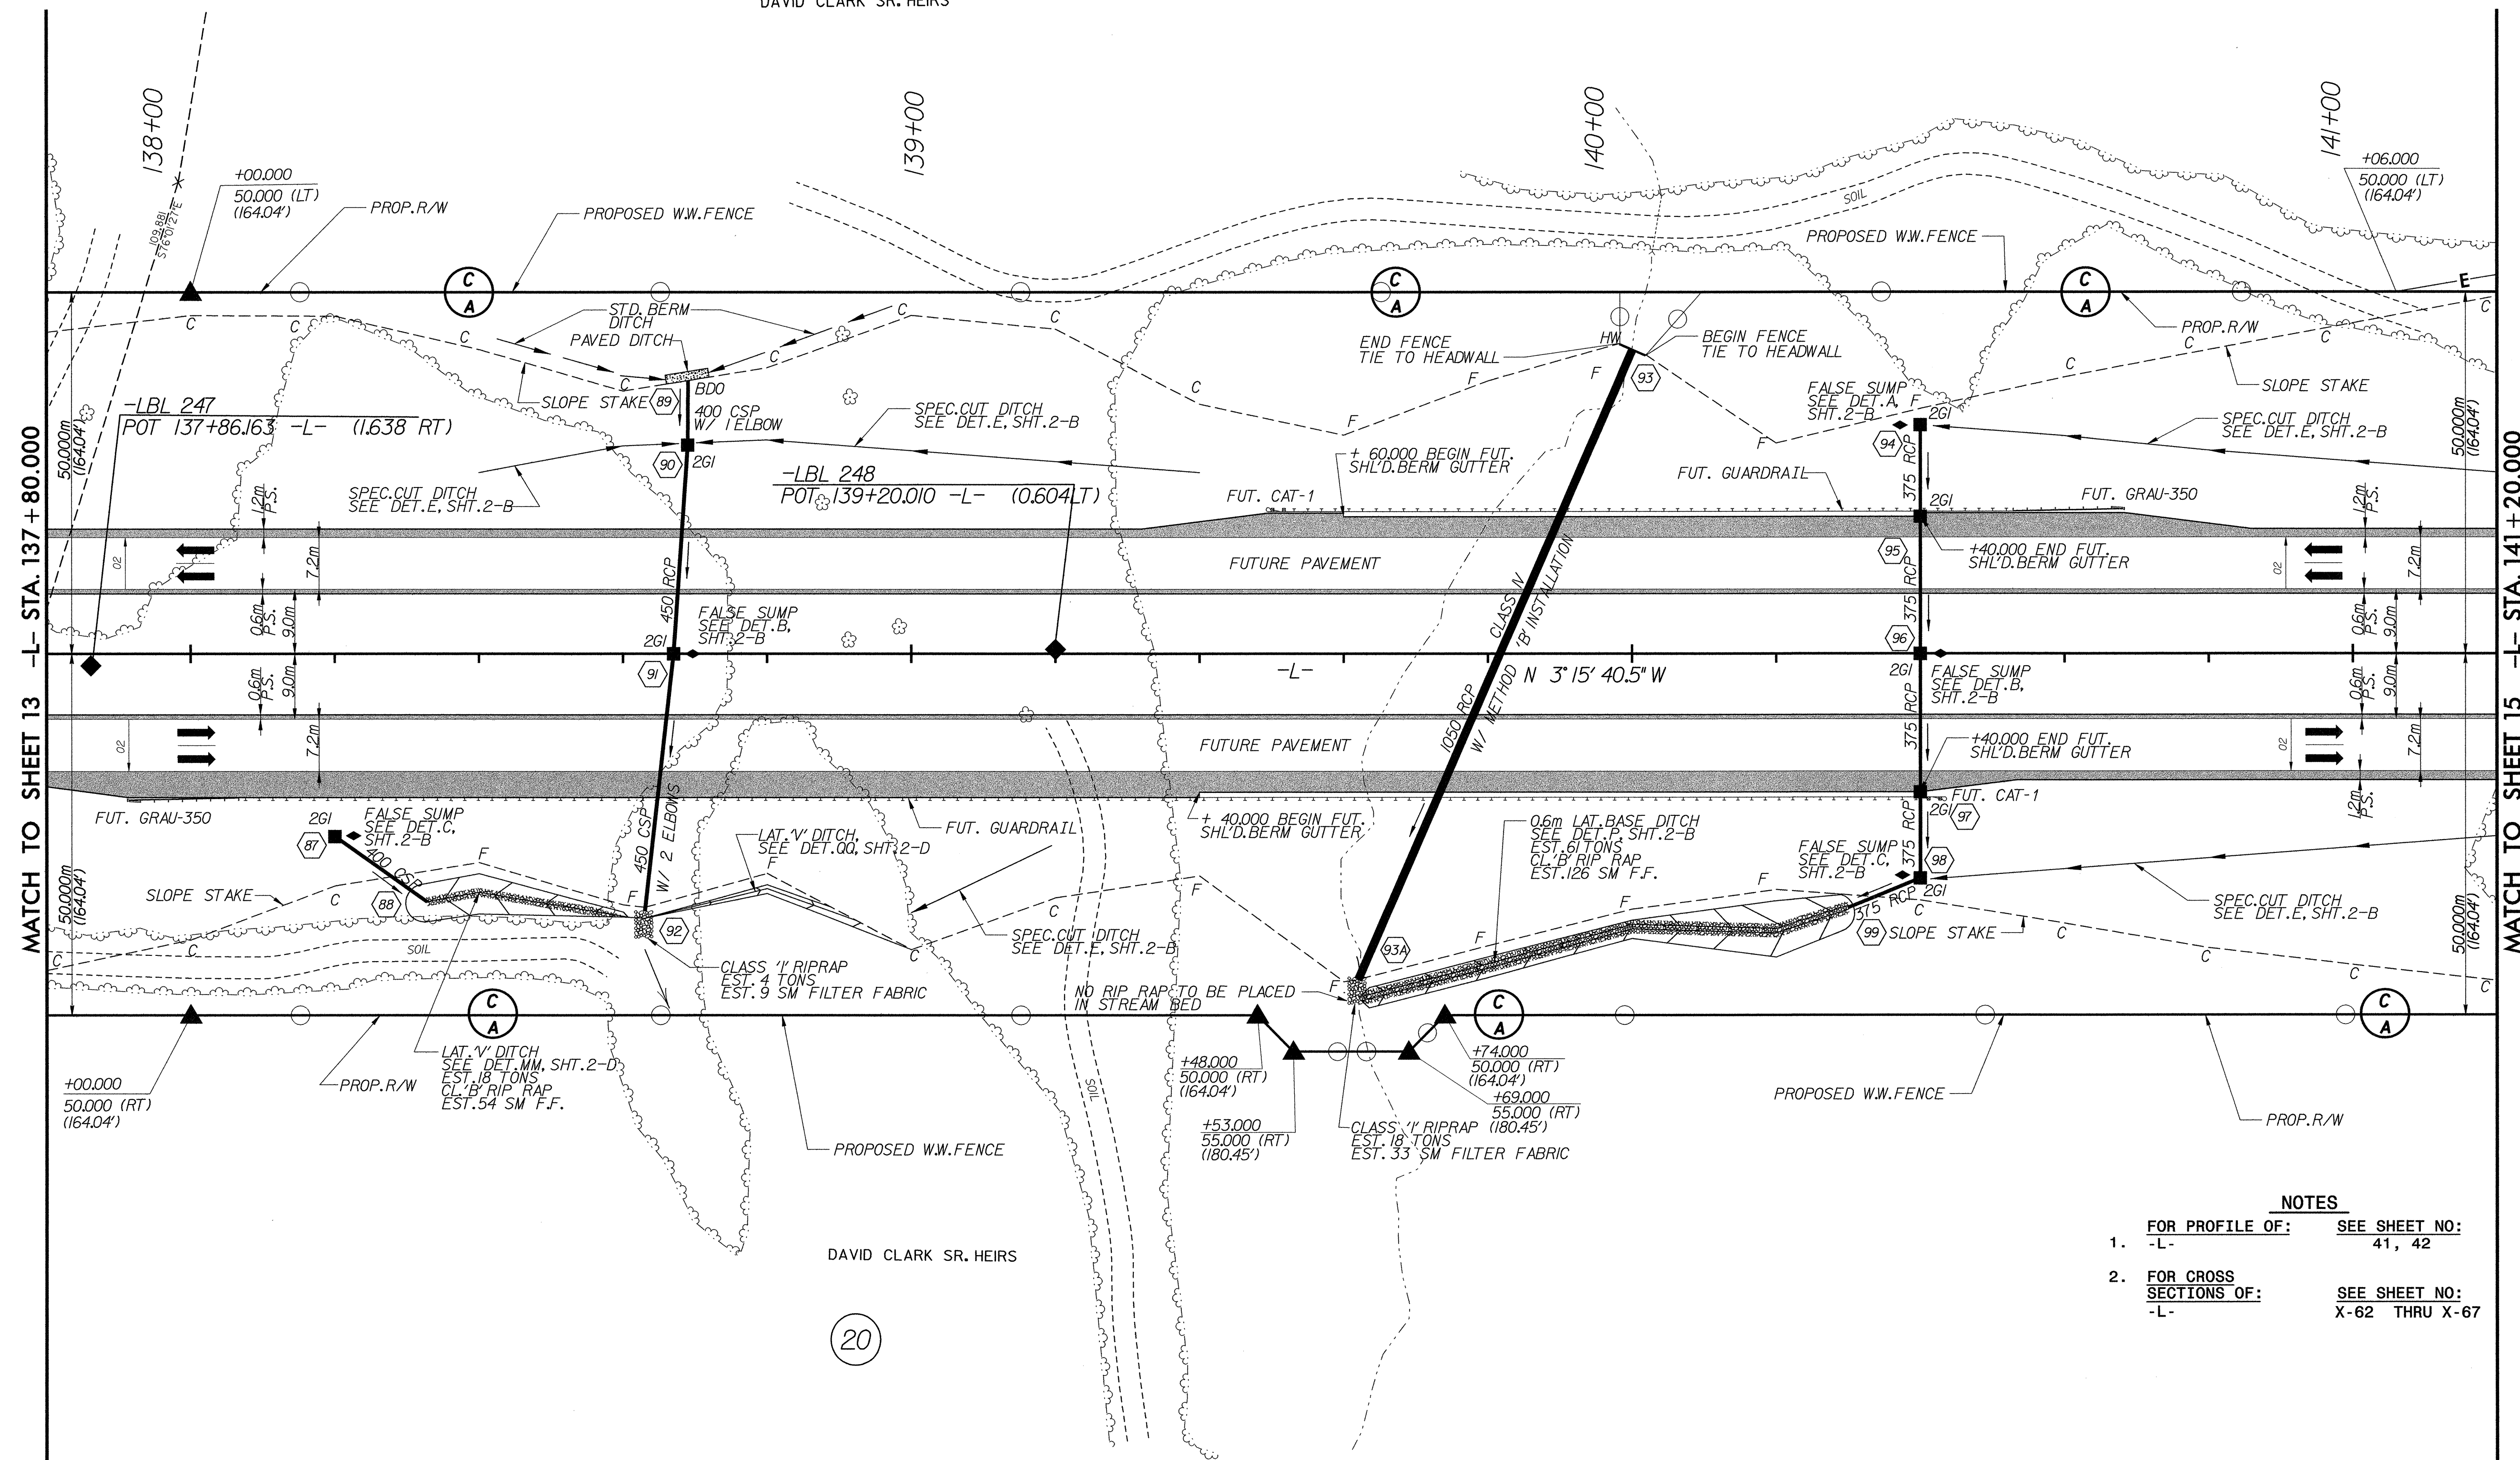

MATCH TO SHEET 13 -L- STA. 137 + 80.000

MATCH TO SHEET 15 -L- STA. 141 + 20.000

NOTES

- FOR PROFILE OF: SEE SHEET NO: -L- 41, 42
- FOR CROSS SECTIONS OF: SEE SHEET NO: -L- X-62 THRU X-67

20

DAVID CLARK SR. HEIRS

DATE, QUANTITIES, TIME, STAKES, FILES