


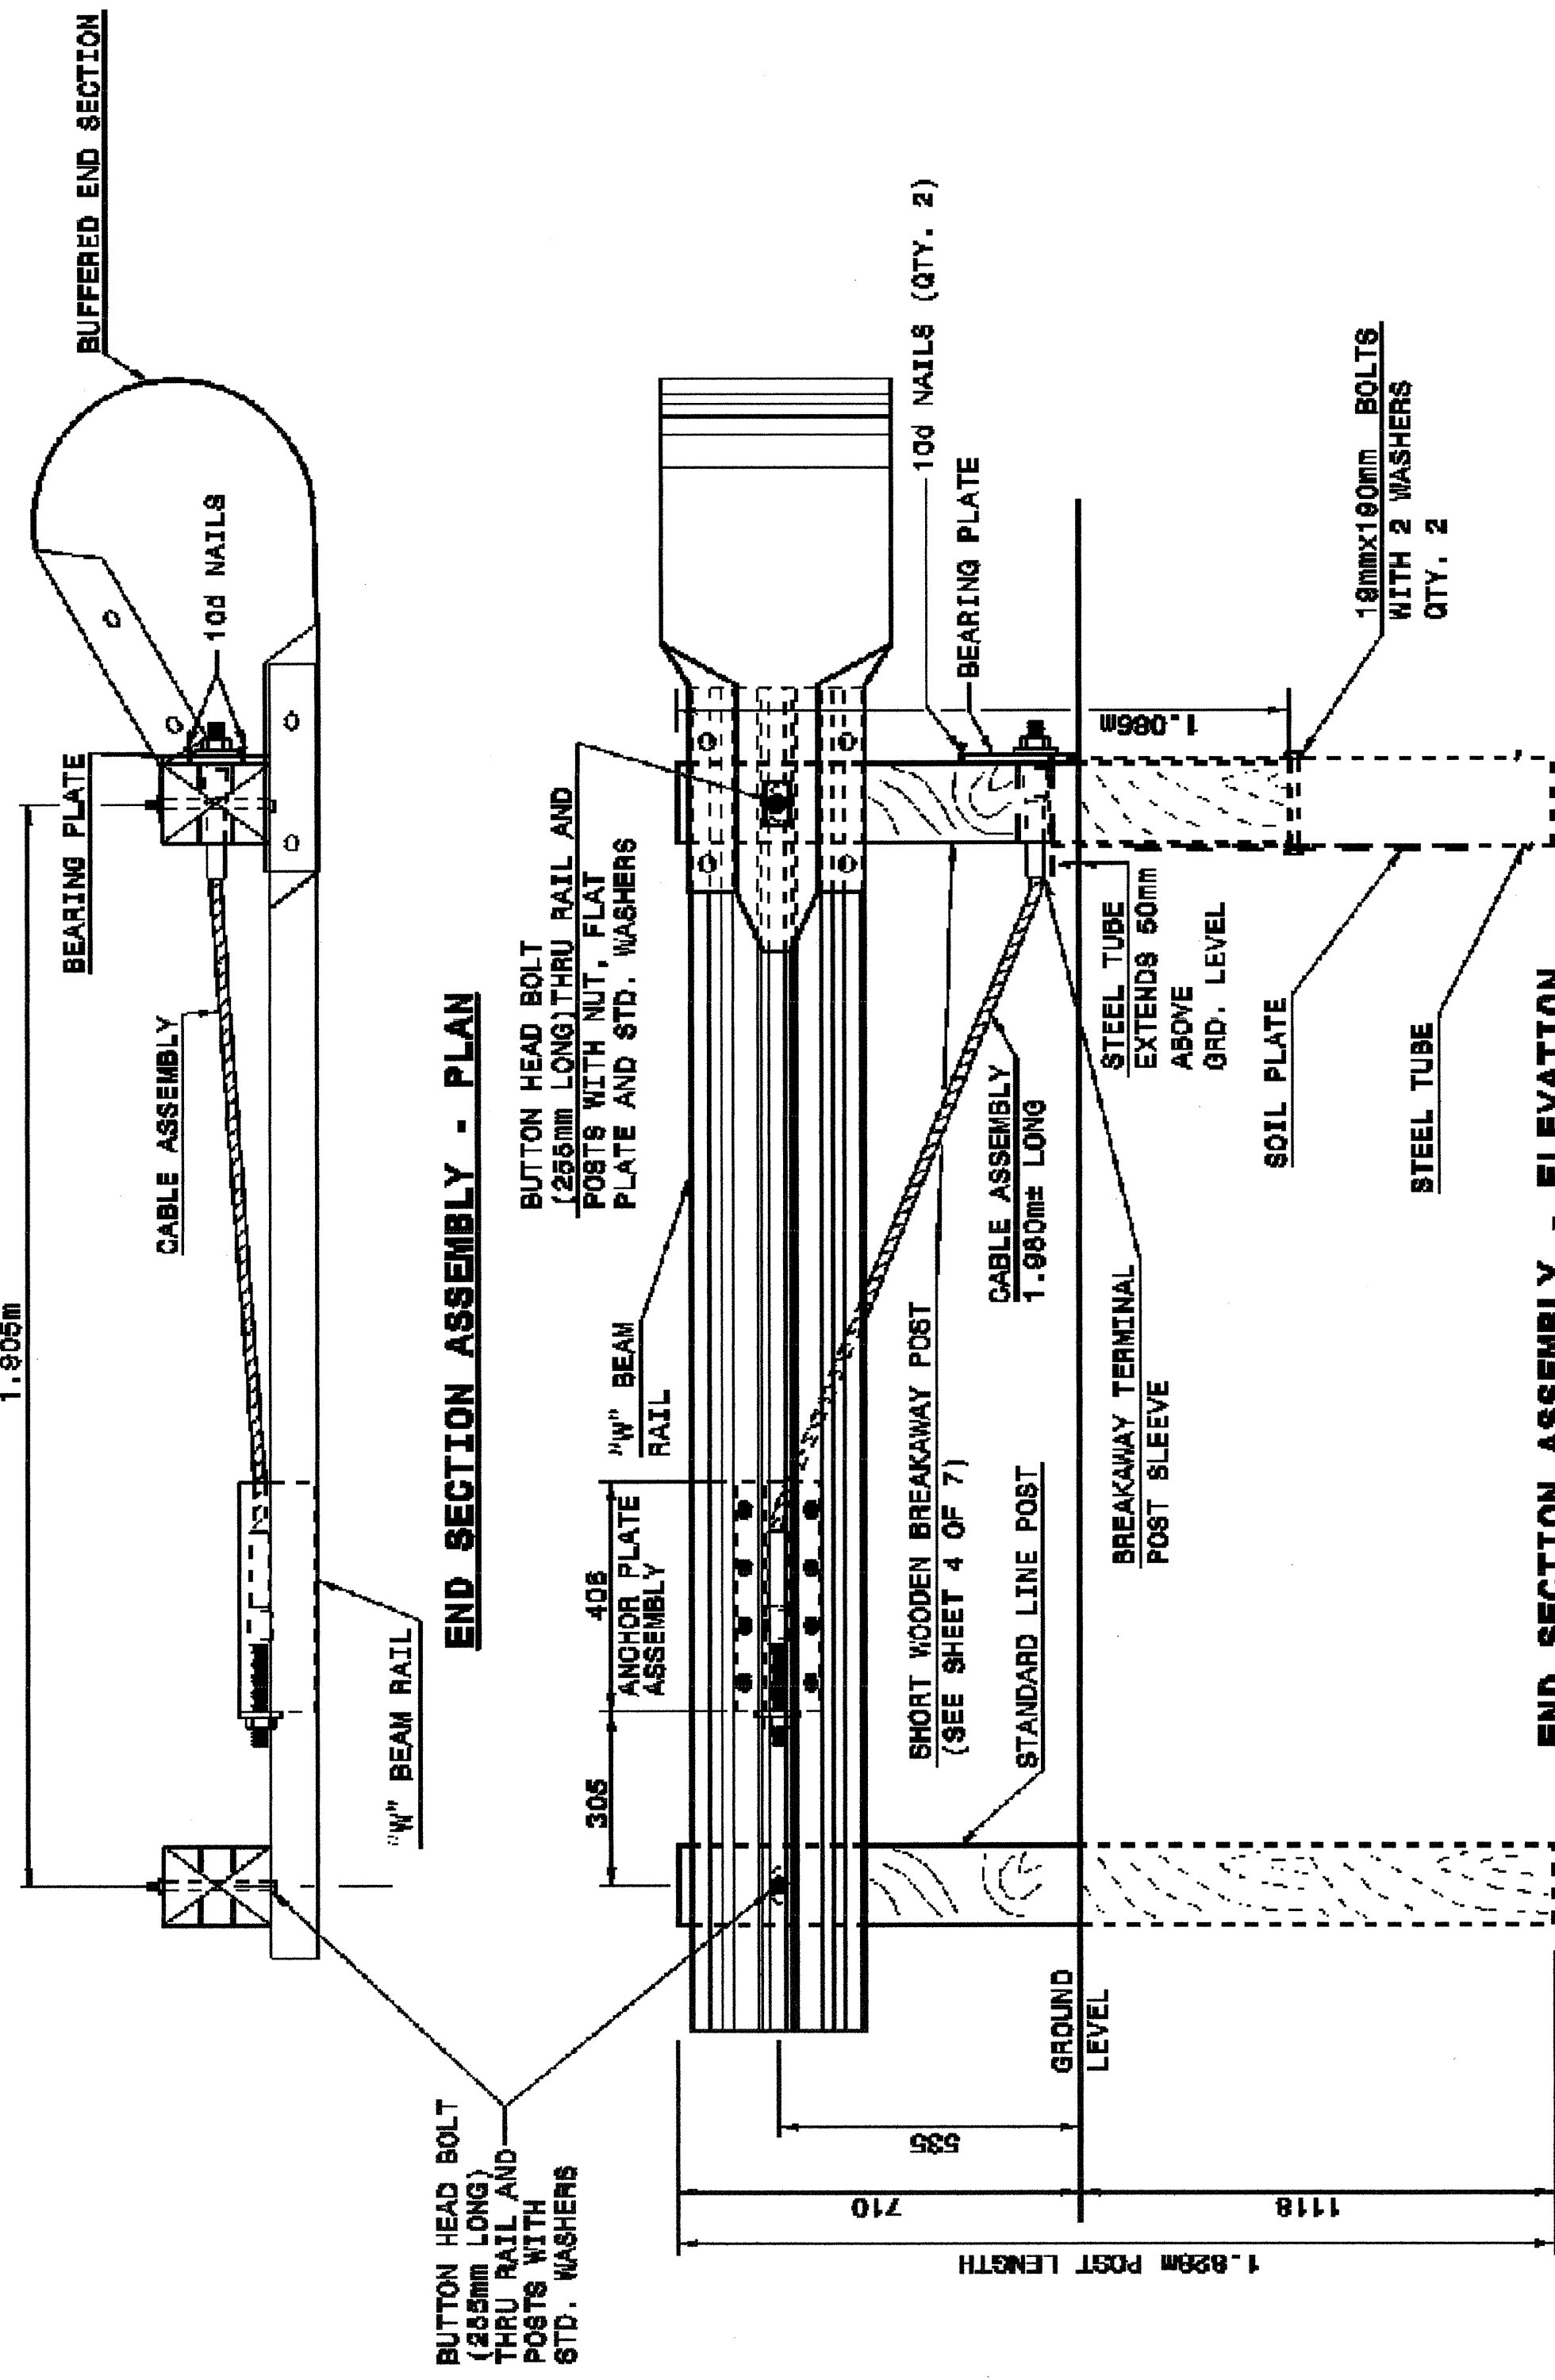


METRIC DETAIL DRAWING FOR  
**GUARDRAIL INSTALLATION**  
 STATE OF NORTH CAROLINA  
 DEPT. OF TRANSPORTATION  
 DIVISION OF HIGHWAYS  
 RALEIGH, N.C.  
 SHEET 1 OF 7  
**862D02**



Note:  
 This drawing is dimensioned in millimeters unless otherwise depicted within the drawing.


STATE OF NORTH CAROLINA  
 DEPT. OF TRANSPORTATION  
 DIVISION OF HIGHWAYS  
 RALEIGH, N.C.  
 METRIC DETAIL DRAWING FOR  
**GUARDRAIL INSTALLATION**  
 SHEET 1 OF 7  
**862D02**

METRIC DETAIL DRAWING FOR  
**GUARDRAIL INSTALLATION**  
 STATE OF NORTH CAROLINA  
 DEPT. OF TRANSPORTATION  
 DIVISION OF HIGHWAYS  
 RALEIGH, N.C.  
 SHEET 2 OF 7  
**862D02**

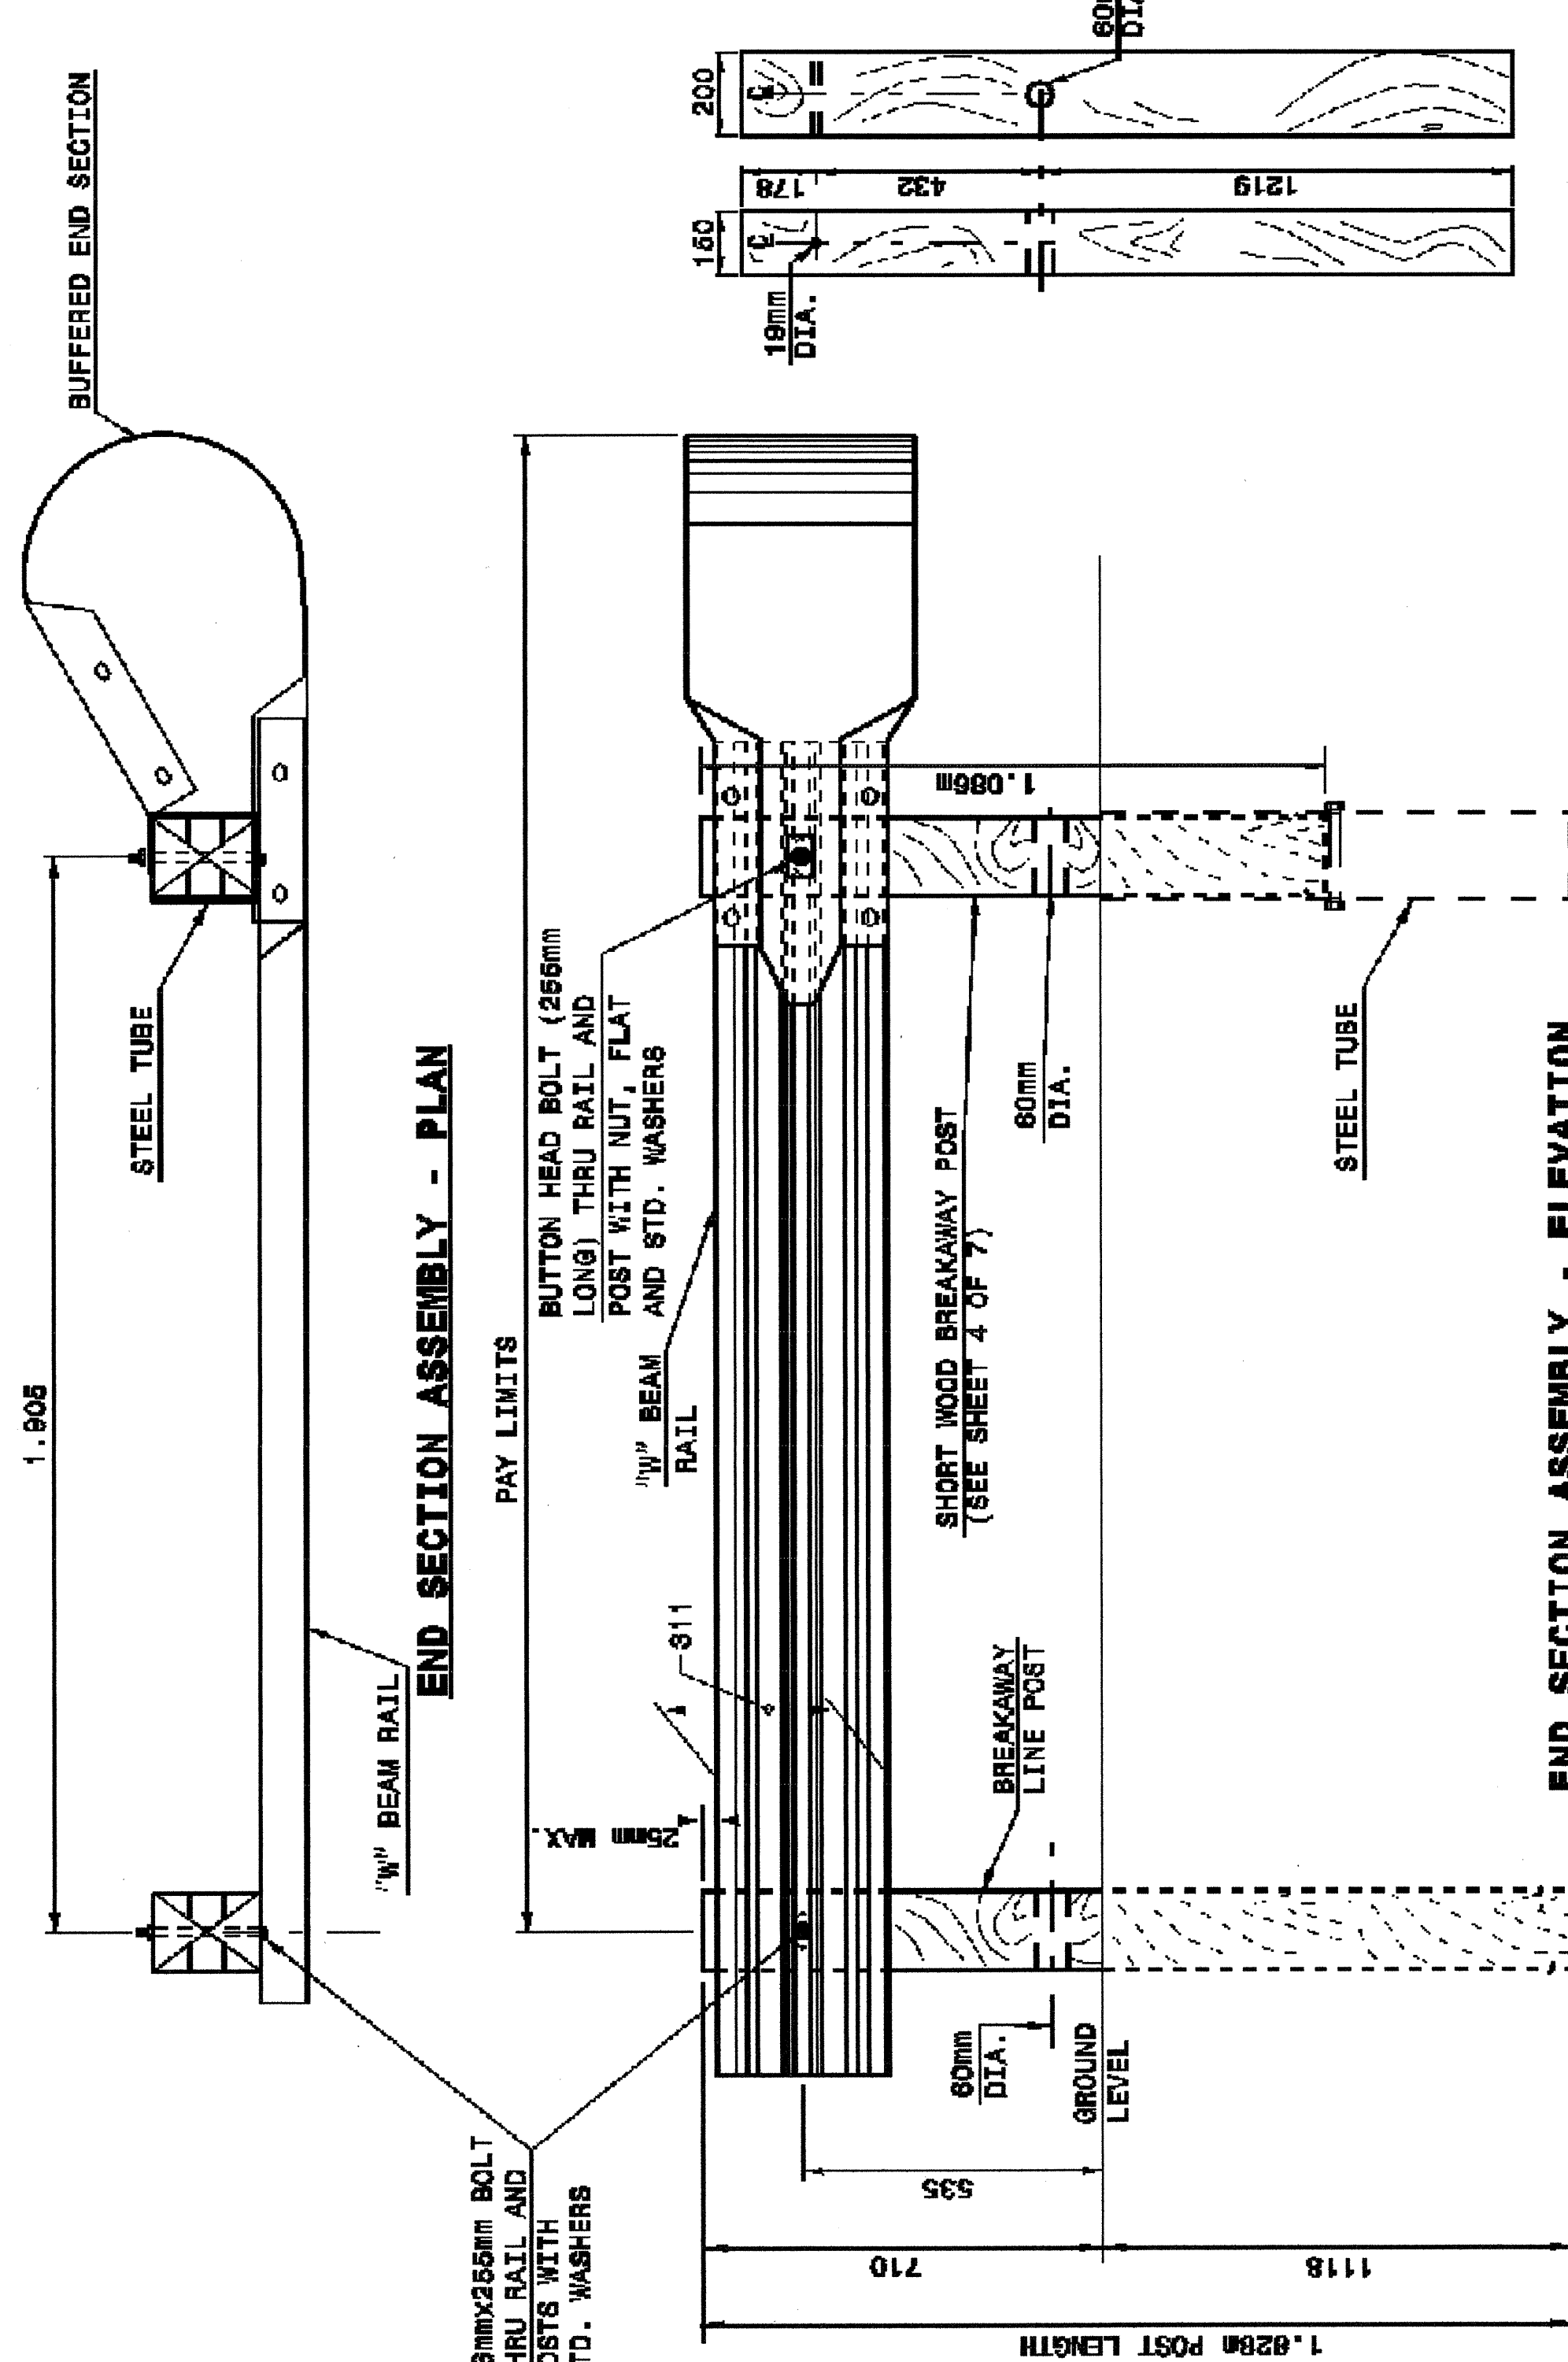

Note:  
 This drawing is dimensioned in millimeters unless otherwise depicted within the drawing.

STATE OF NORTH CAROLINA  
 DEPT. OF TRANSPORTATION  
 DIVISION OF HIGHWAYS  
 RALEIGH, N.C.  
 METRIC DETAIL DRAWING FOR  
**GUARDRAIL INSTALLATION**  
 SHEET 2 OF 7  
**862D02**

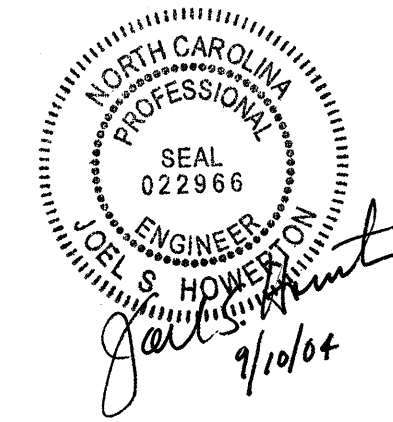

DESIGN SERVICES UNIT  
 STANDARDS AND SPECIAL DESIGN  
 Office 919-250-4128 FAX 919-250-4119

**SEE PLATE FOR TITLE**

ORIGINAL BY: 2002 STD.862.02 DATE:  
 MODIFIED BY: E.E. WARD DATE: 02-09-03  
 CHECKED BY: DATE:  
 FILE SPEC.: /usr/stds/02/codetail/metric/86202/862D02.dgn

DATE: 7/12/04  
 TIME: 11:27:26  
 FILE: /usr/stds/02/codetail/metric/86202/862D02.dgn  
 22-MAY-2003 3:00 PM  
 C:\Program Files\Autodesk\AutoCAD 2002\Drawings\86202\862D02.dgn  
 User: jward