




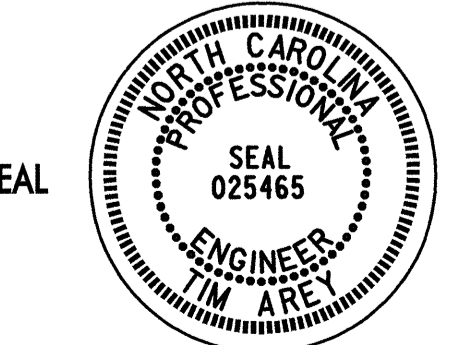
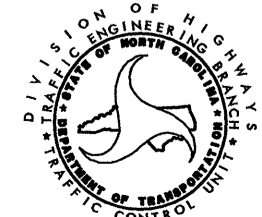
PROJ. REFERENCE NO.	SHEET NO.
R-2206B	TCP-4

PAVEMENT MARKING QUANTITIES

SYMBOL	DESCRIPTION	QUANTITY BREAKDOWN	PAVEMENT MARKING SCHEDULE PAY ITEM	TOTAL QUANTITY
PAVEMENT MARKING LINES				
PA	WHITE EDGELINE 2X	6600 m	PAINT (100 mm)	13200 m
PI	YELLOW DOUBLE CENTER LINE 2X	6600 m		
P3	WHITE LINE FOR RAILROAD CROSSBUCK 2X	30 m	PAINT (200 mm)	30 m
P4	WHITE STOP BAR 2X	24 m	PAINT (600 mm)	24 m
PAVEMENT MARKING SYMBOLS				
QI	ALPHANUMERIC CHARACTER 2X	4 EA	PAINT CHARACTER	4 EA
PAVEMENT MARKERS				
MA	YELLOW & YELLOW	105 EA	PERMANENT RAISED	105 EA

PLAN PREPARED IN THE OFFICE OF:

 TRANSPORTATION GROUP, INC.
 800 W. HILL STREET, SUITE 202
 CHARLOTTE, NC 28208
 PH: (980) 321-0202 FAX: (980) 321-0108

APPROVED: 	DATE: 6/30/04	PAVEMENT MARKING QUANTITIES	
	SCALE: NONE		
	DATE: 6/04		
	DESIGN BY: LDA		
	REVIEWED BY: TMA		
		REVISIONS	