


UTILITIES BY OTHERS

NOTE: ALL PROPOSED UTILITY WORK SHOWN ON THIS SHEET WILL BE DONE BY OTHERS

Y12
P.I. = 18+48.370
ΔC = 8° 01' 02.9" (RT)
Rc = 1,809.000
Lc = 253.136
Tc = 126.775
Ec = 4.437
D.S. = 60 km/hr

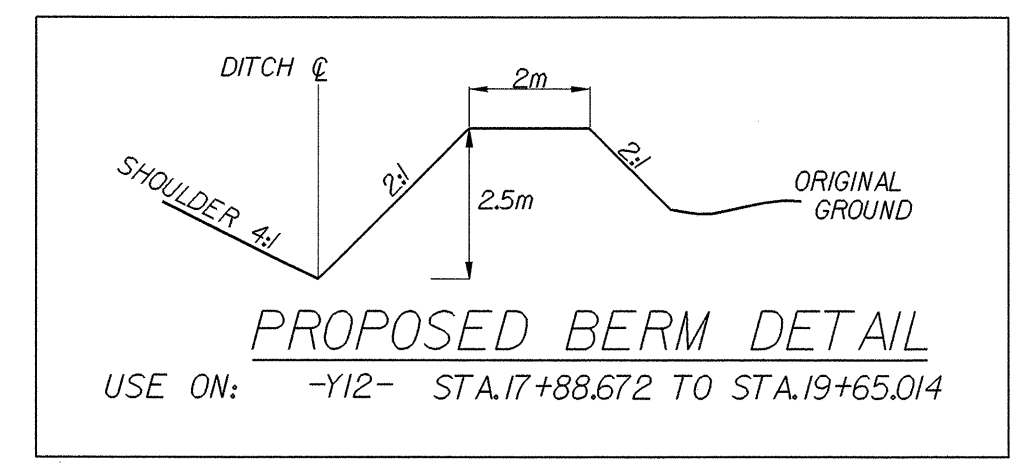

-L-
P.I. = 108+71.570
ΔT = 12° 44' 13.8" (RT)
ΔC = 10° 05' 06.7" (RT)
Rc = 1,750.000
Lc = 308.035
Tc = 154.416
Θs = 1° 19' 33.6"
Ls = 81.000
L.T. = 54.002
S.T. = 27.001
S.E. = 0.03
D.S. = 100 km/hr

MATCH TO -L- STA. 108+10.000

MATCH TO -L- STA. 111+40.000

