


PROJECT REFERENCE NO. R-2206B SHEET NO. X-147

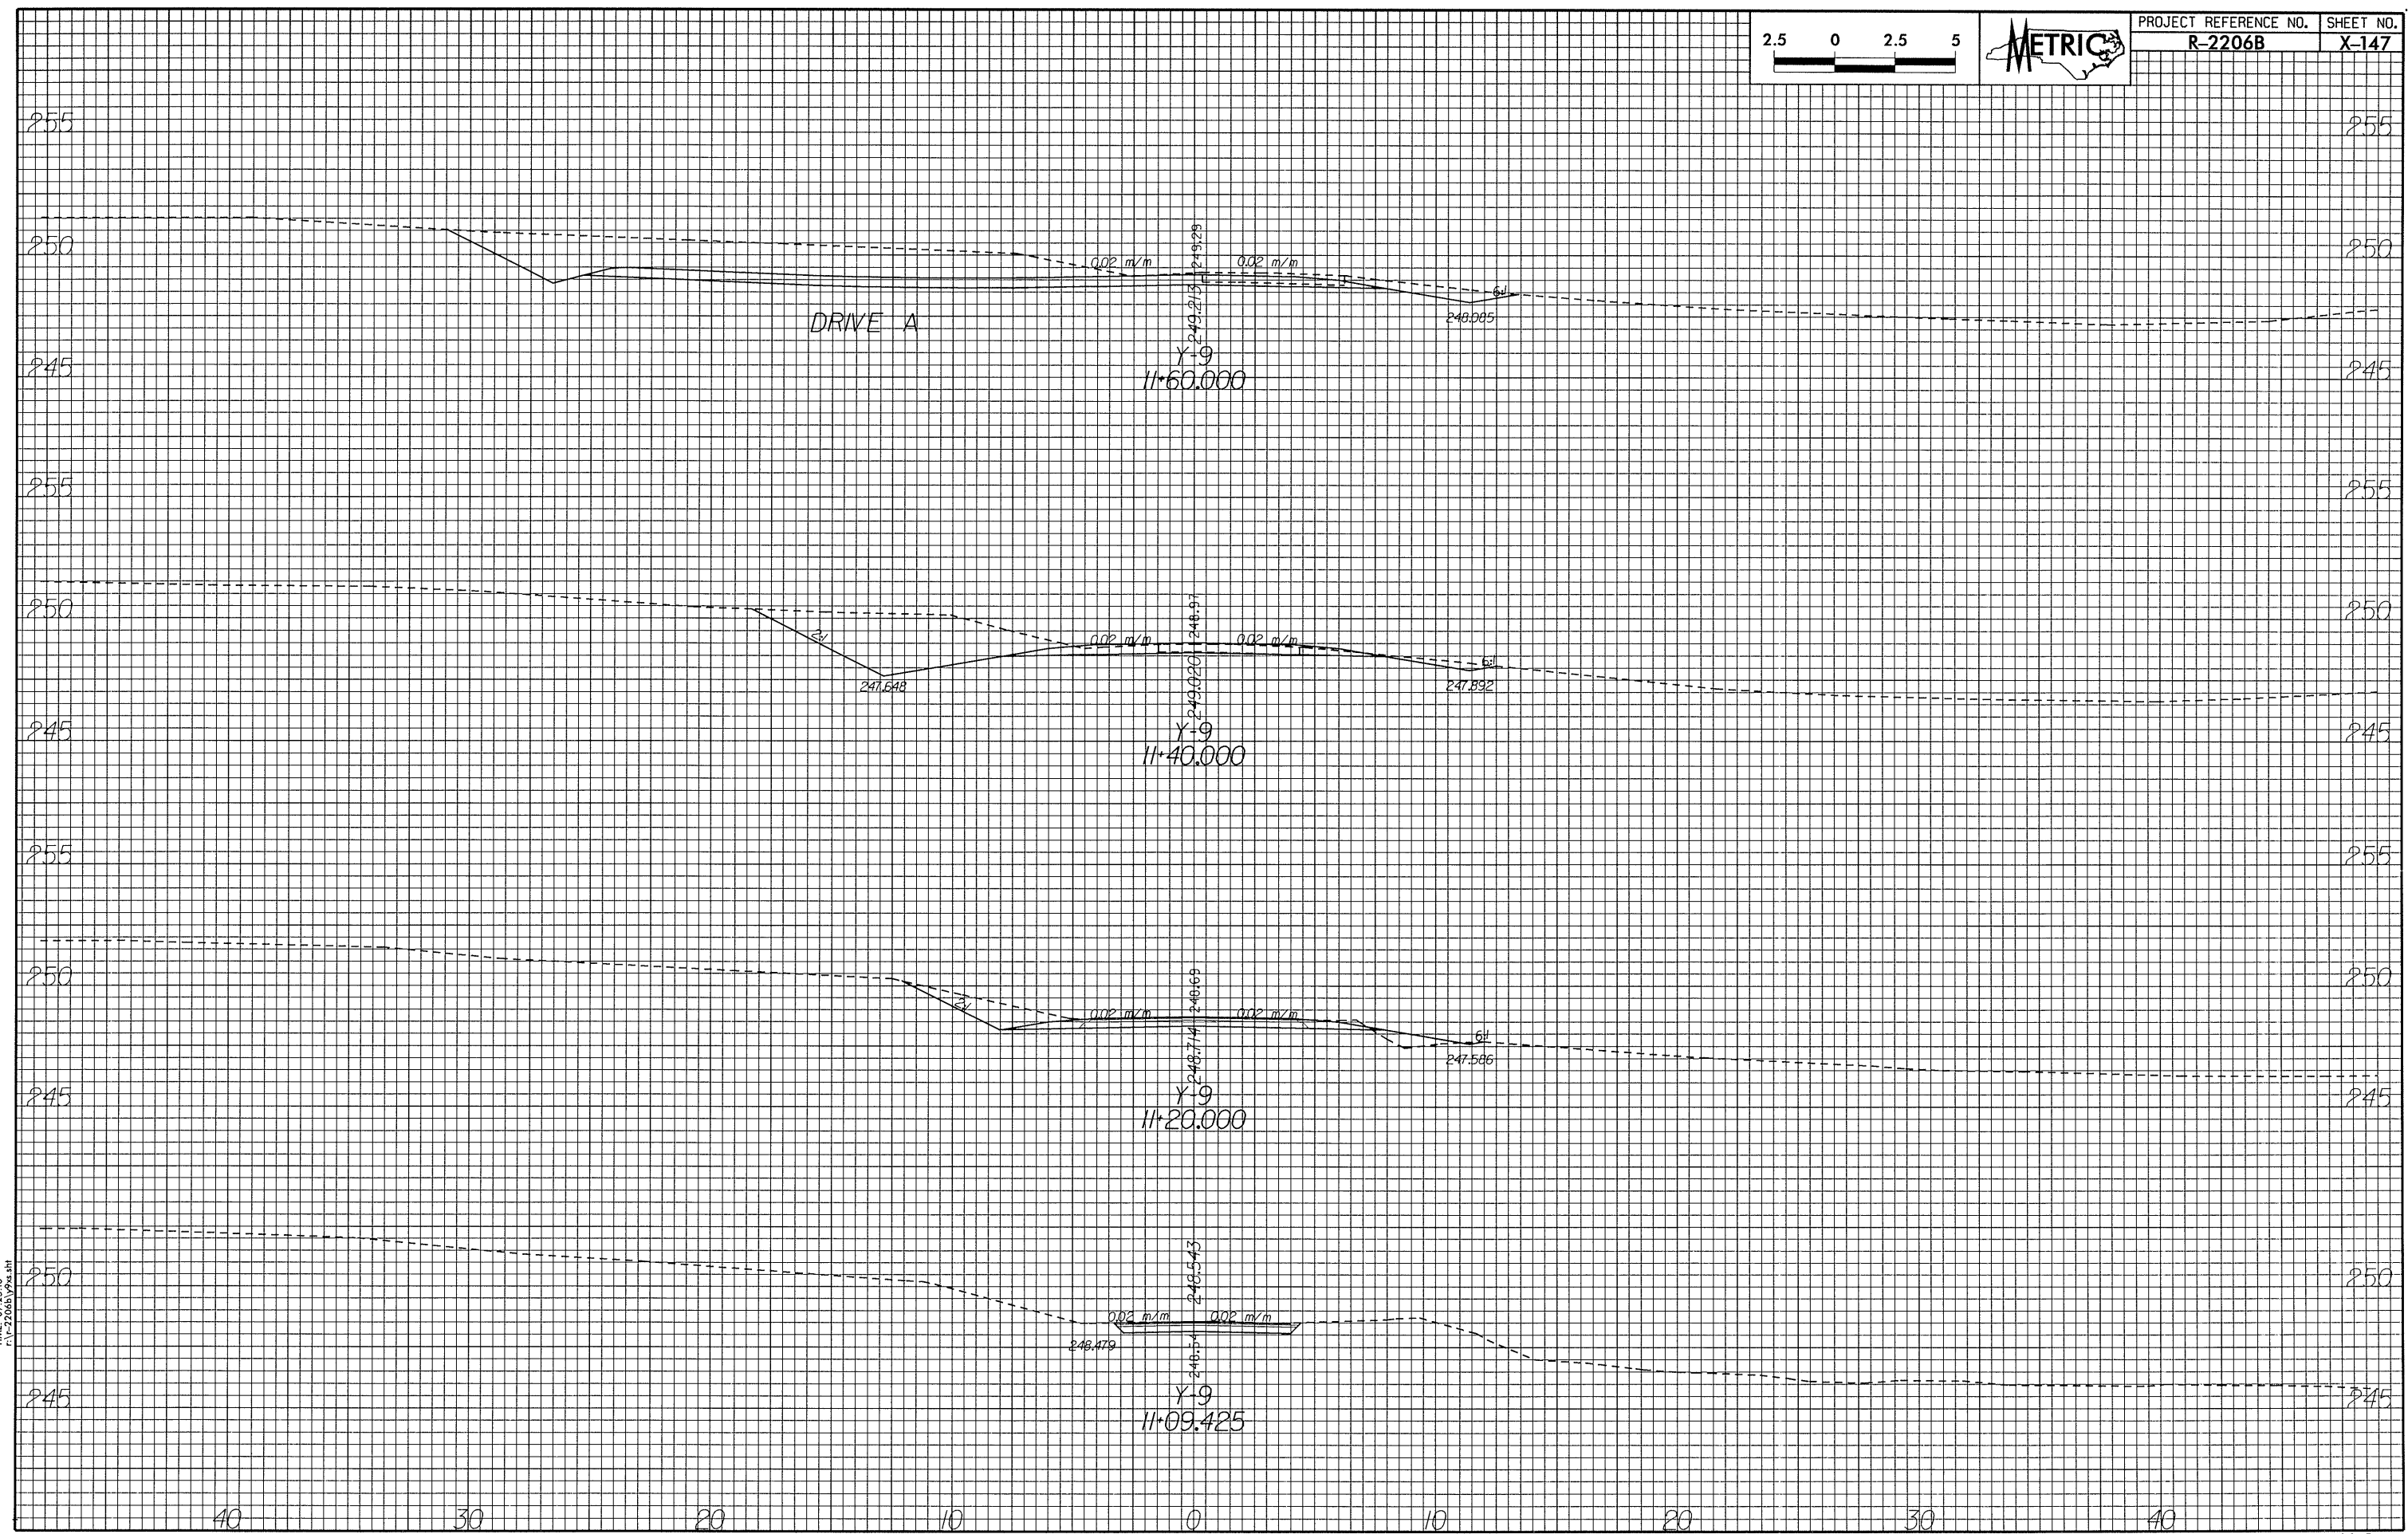

DATE: 02 AUG 2001
TIME: 07:25:13
FILE: 2206B\Y9.sht

40 30 20 10 0 10 20 30 40