


PROJECT REFERENCE NO. R-2206B SHEET NO. X-120

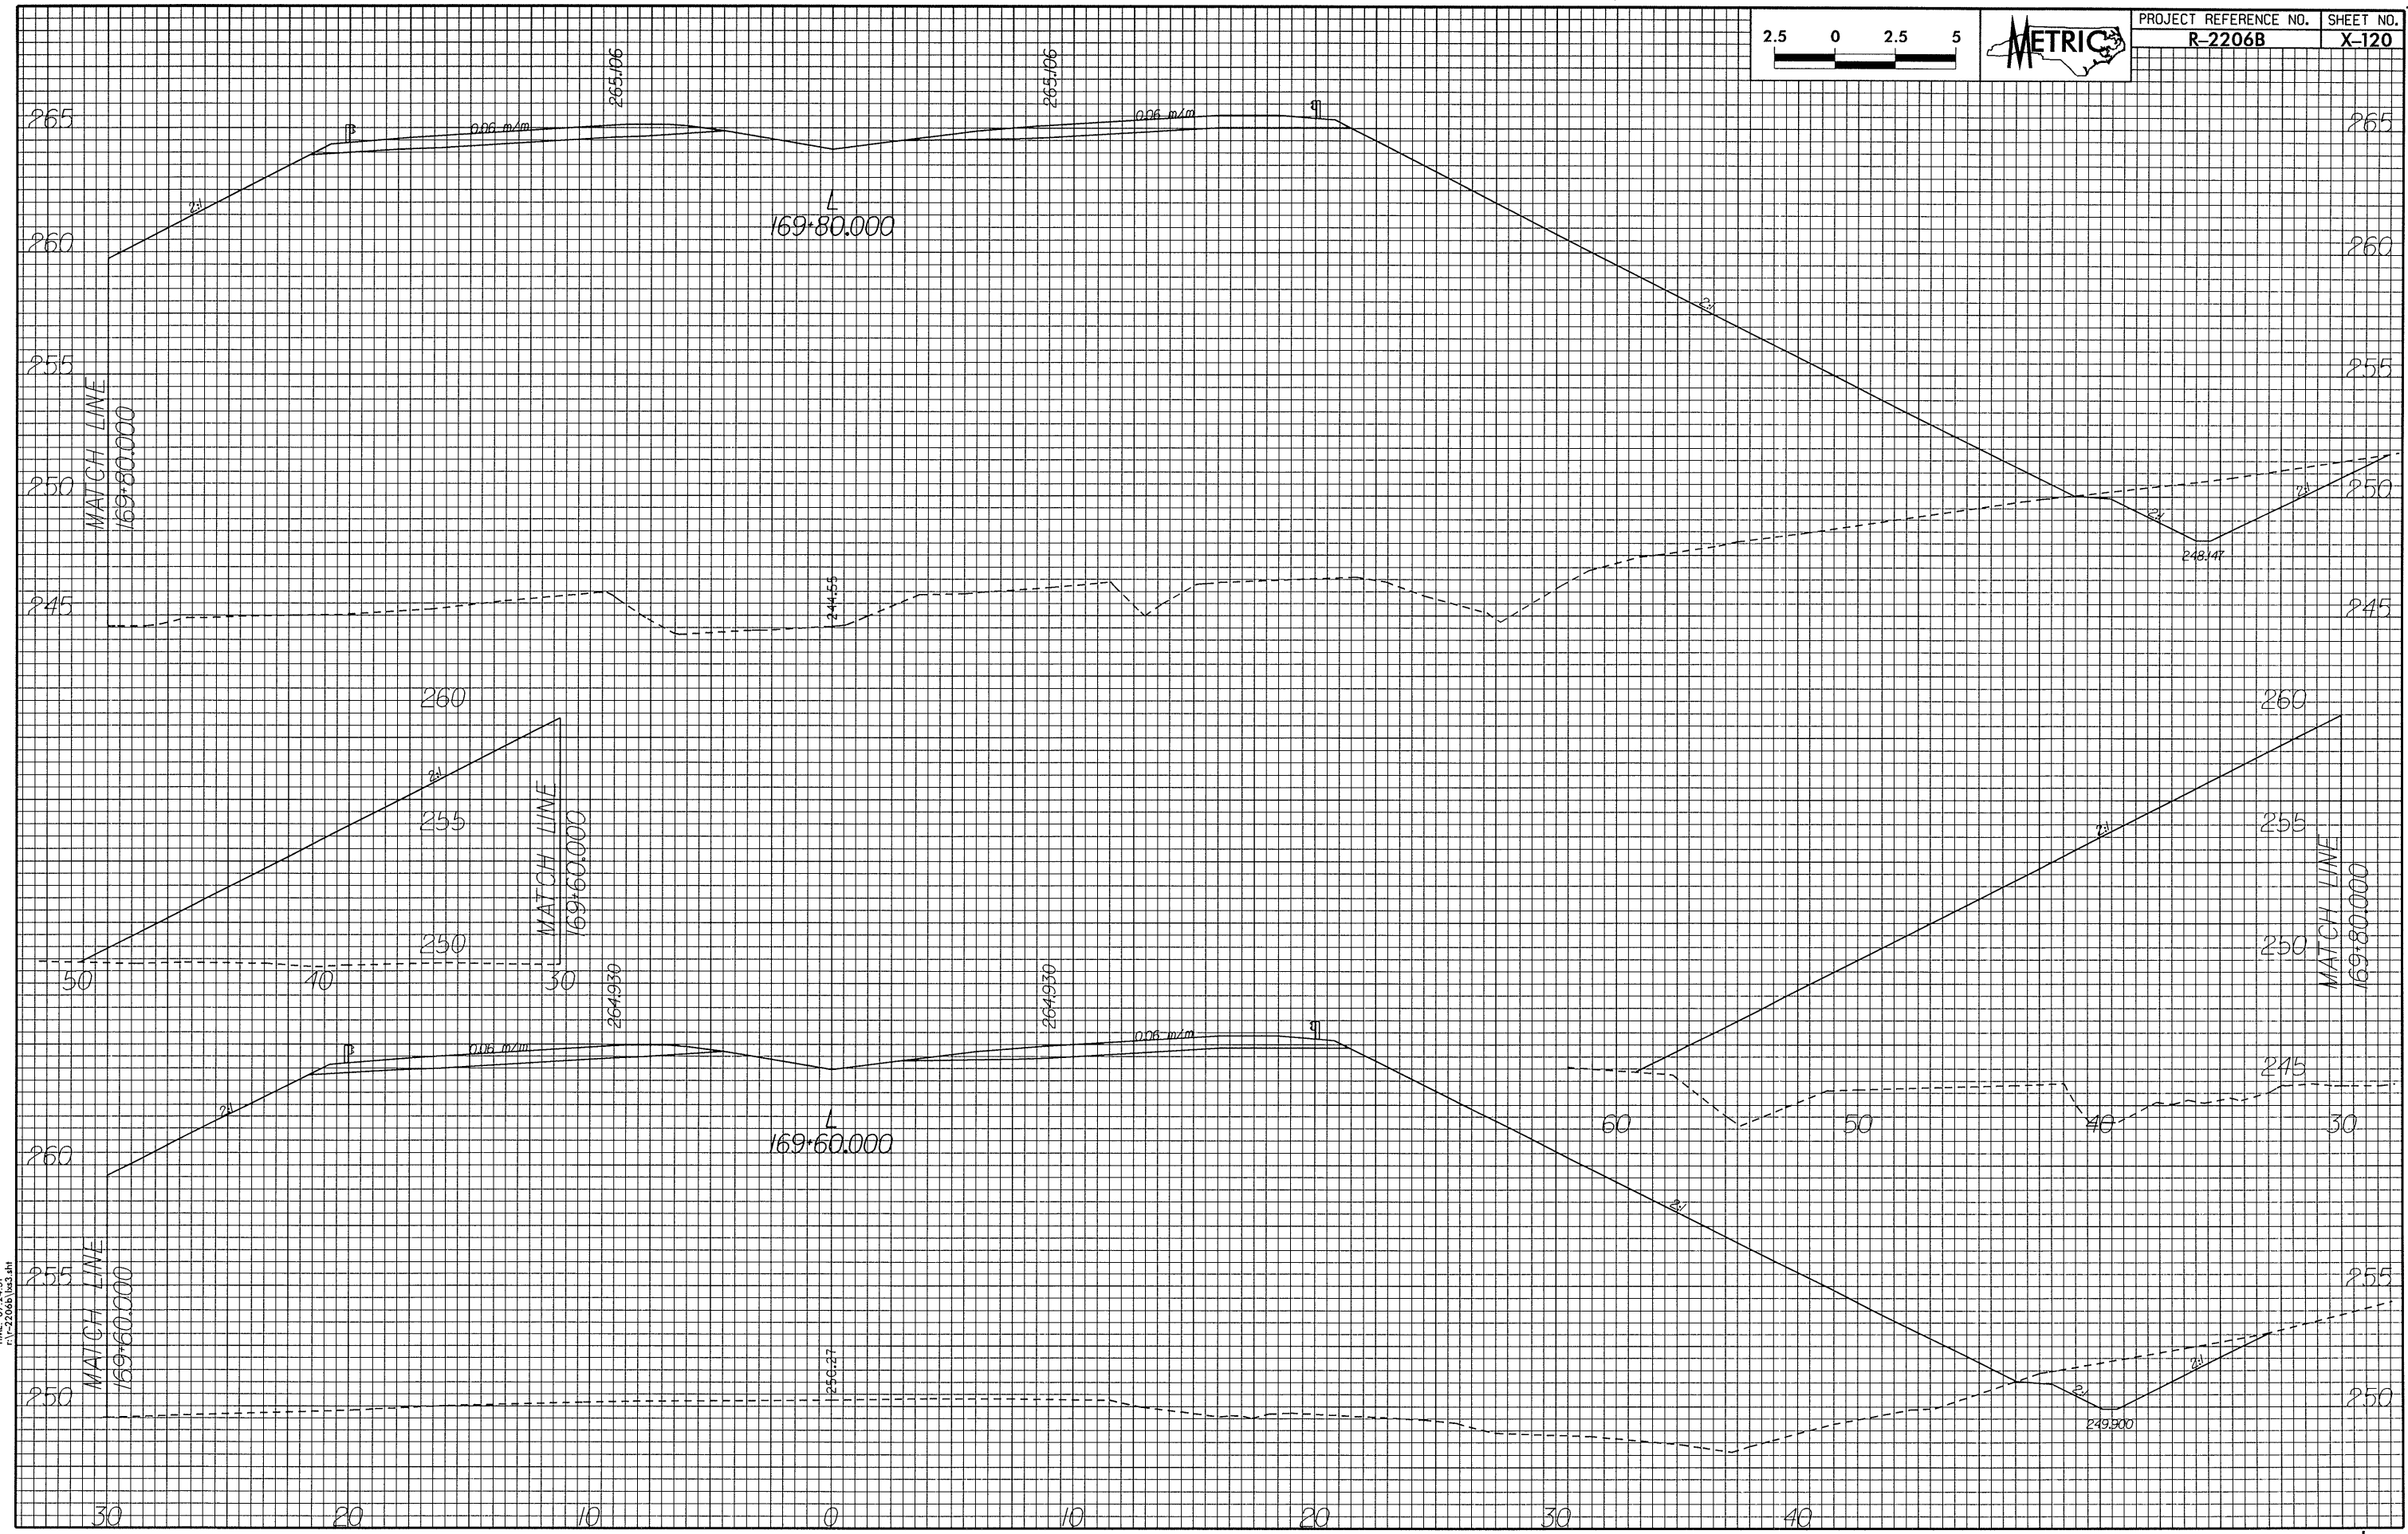

DATE: 02 AUG 2001
TIME: 07:24:31
C:\2206B\1203.plt