


# INDEX OF X-SECTION SHEETS

<i>EARTHWORK QUANTITIES</i>	<i>X-1 THRU X-3</i>
<i>-1-</i>	<i>X-4 THRU X-146</i>
<i>Y-9</i>	<i>X-147 THRU X-162</i>
<i>Y-10</i>	<i>X-163 THRU X-171</i>
<i>Y-12</i>	<i>X-172 THRU X-180</i>
<i>DRIVEWAYS</i>	<i>X-181 THRU X-186</i>

## LEGEND

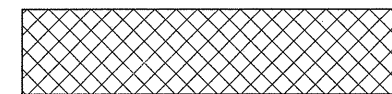

UNDERCUT AREA