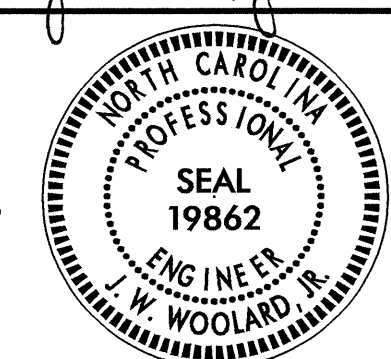
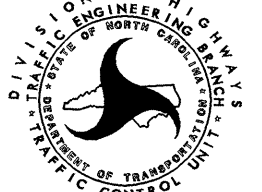


↑ :UG  
 ↶ :UE

NOTE:  
 SEE SHEET TCP-6 FOR PAVEMENT MARKING SCHEDULE

APPROVED: <i>J.W. Woodard</i> DATE: 6-8-04 	<b>PHASE III DETAIL</b> <b>FINAL PAVEMENT MARKING DETAIL</b>							
	SCALE: NONE DATE: JAN 2004 DWG. BY: MRM DESIGN BY: MRM REVIEWED BY: JWW		REVISIONS <table border="1"> <tr><td> </td><td> </td></tr> <tr><td> </td><td> </td></tr> <tr><td> </td><td> </td></tr> </table>					

02-JUN-2004 12:01  
 02-TCP-63879-TCP-6a.dgn  
 mmamrquez AT 11/19/04