



B/23/99

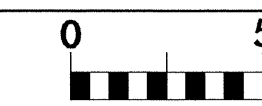

PROJ. REFERENCE NO.  
B-3879

SHEET NO.  
X-24

70 60 50 40 30 20 10 0 10 20 30 40 50 60 70

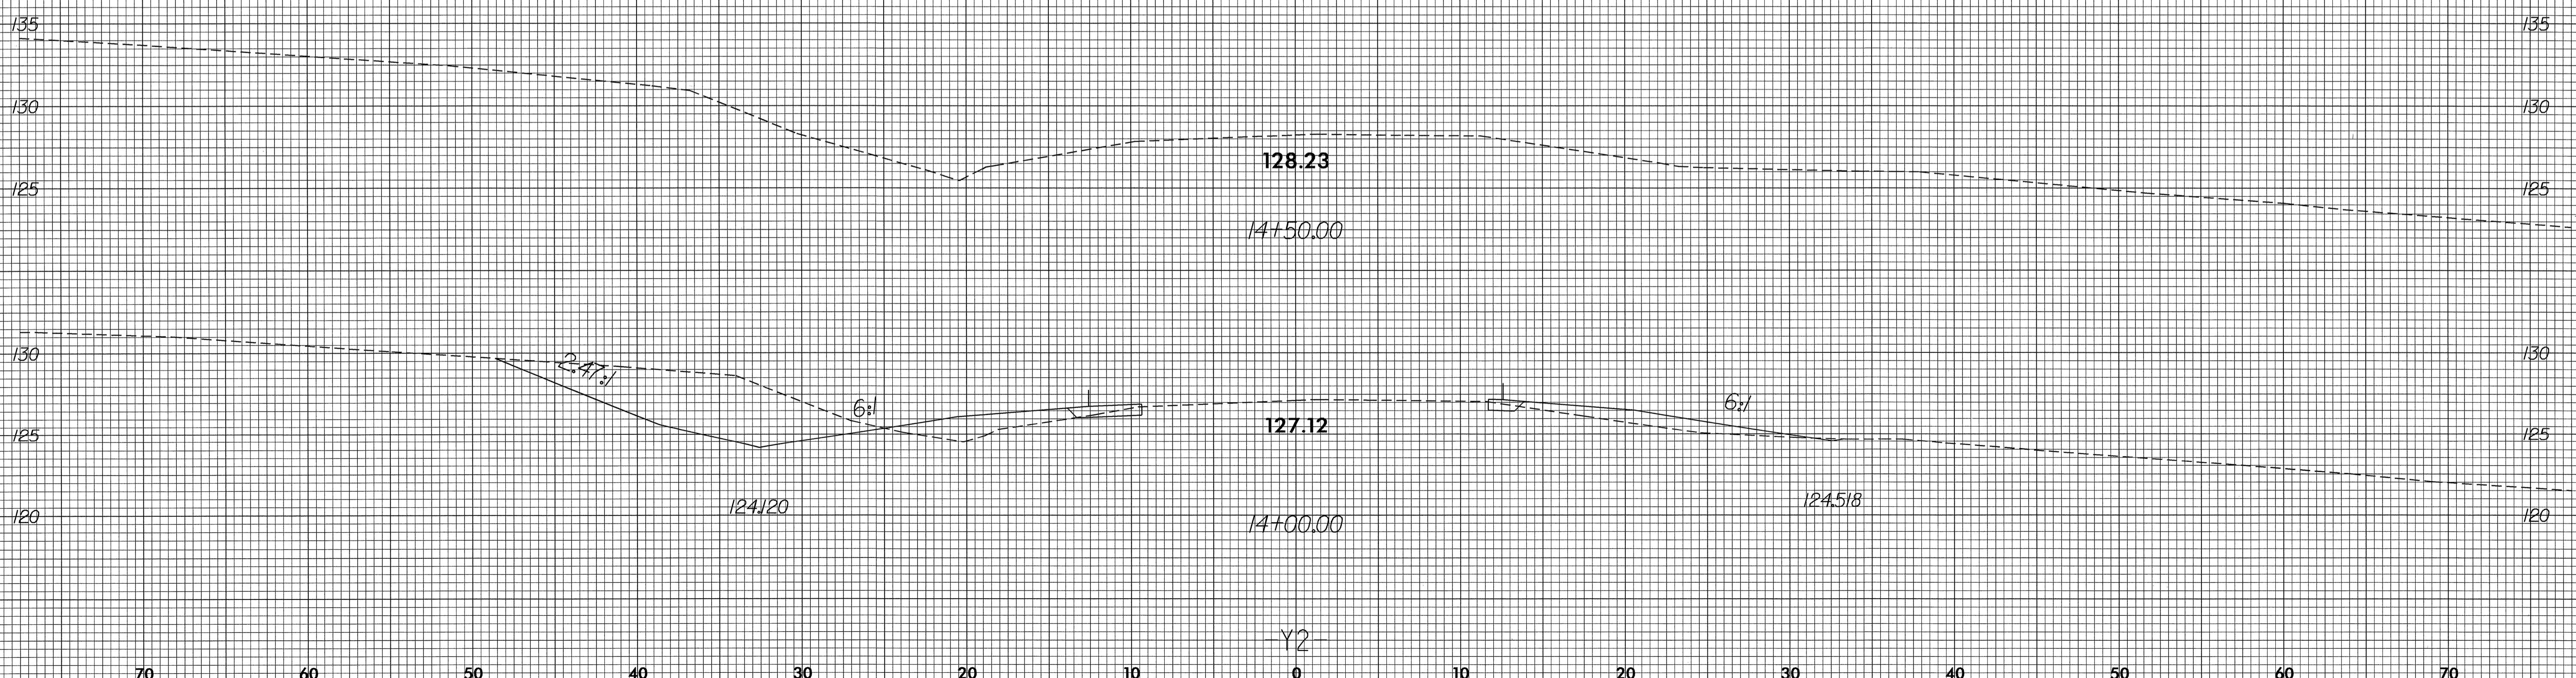

26-MAY-2004 08:55  
R:\XSC\Projects\B3879\2\_xpl.dgn  
jenniferevans