


8/23/99

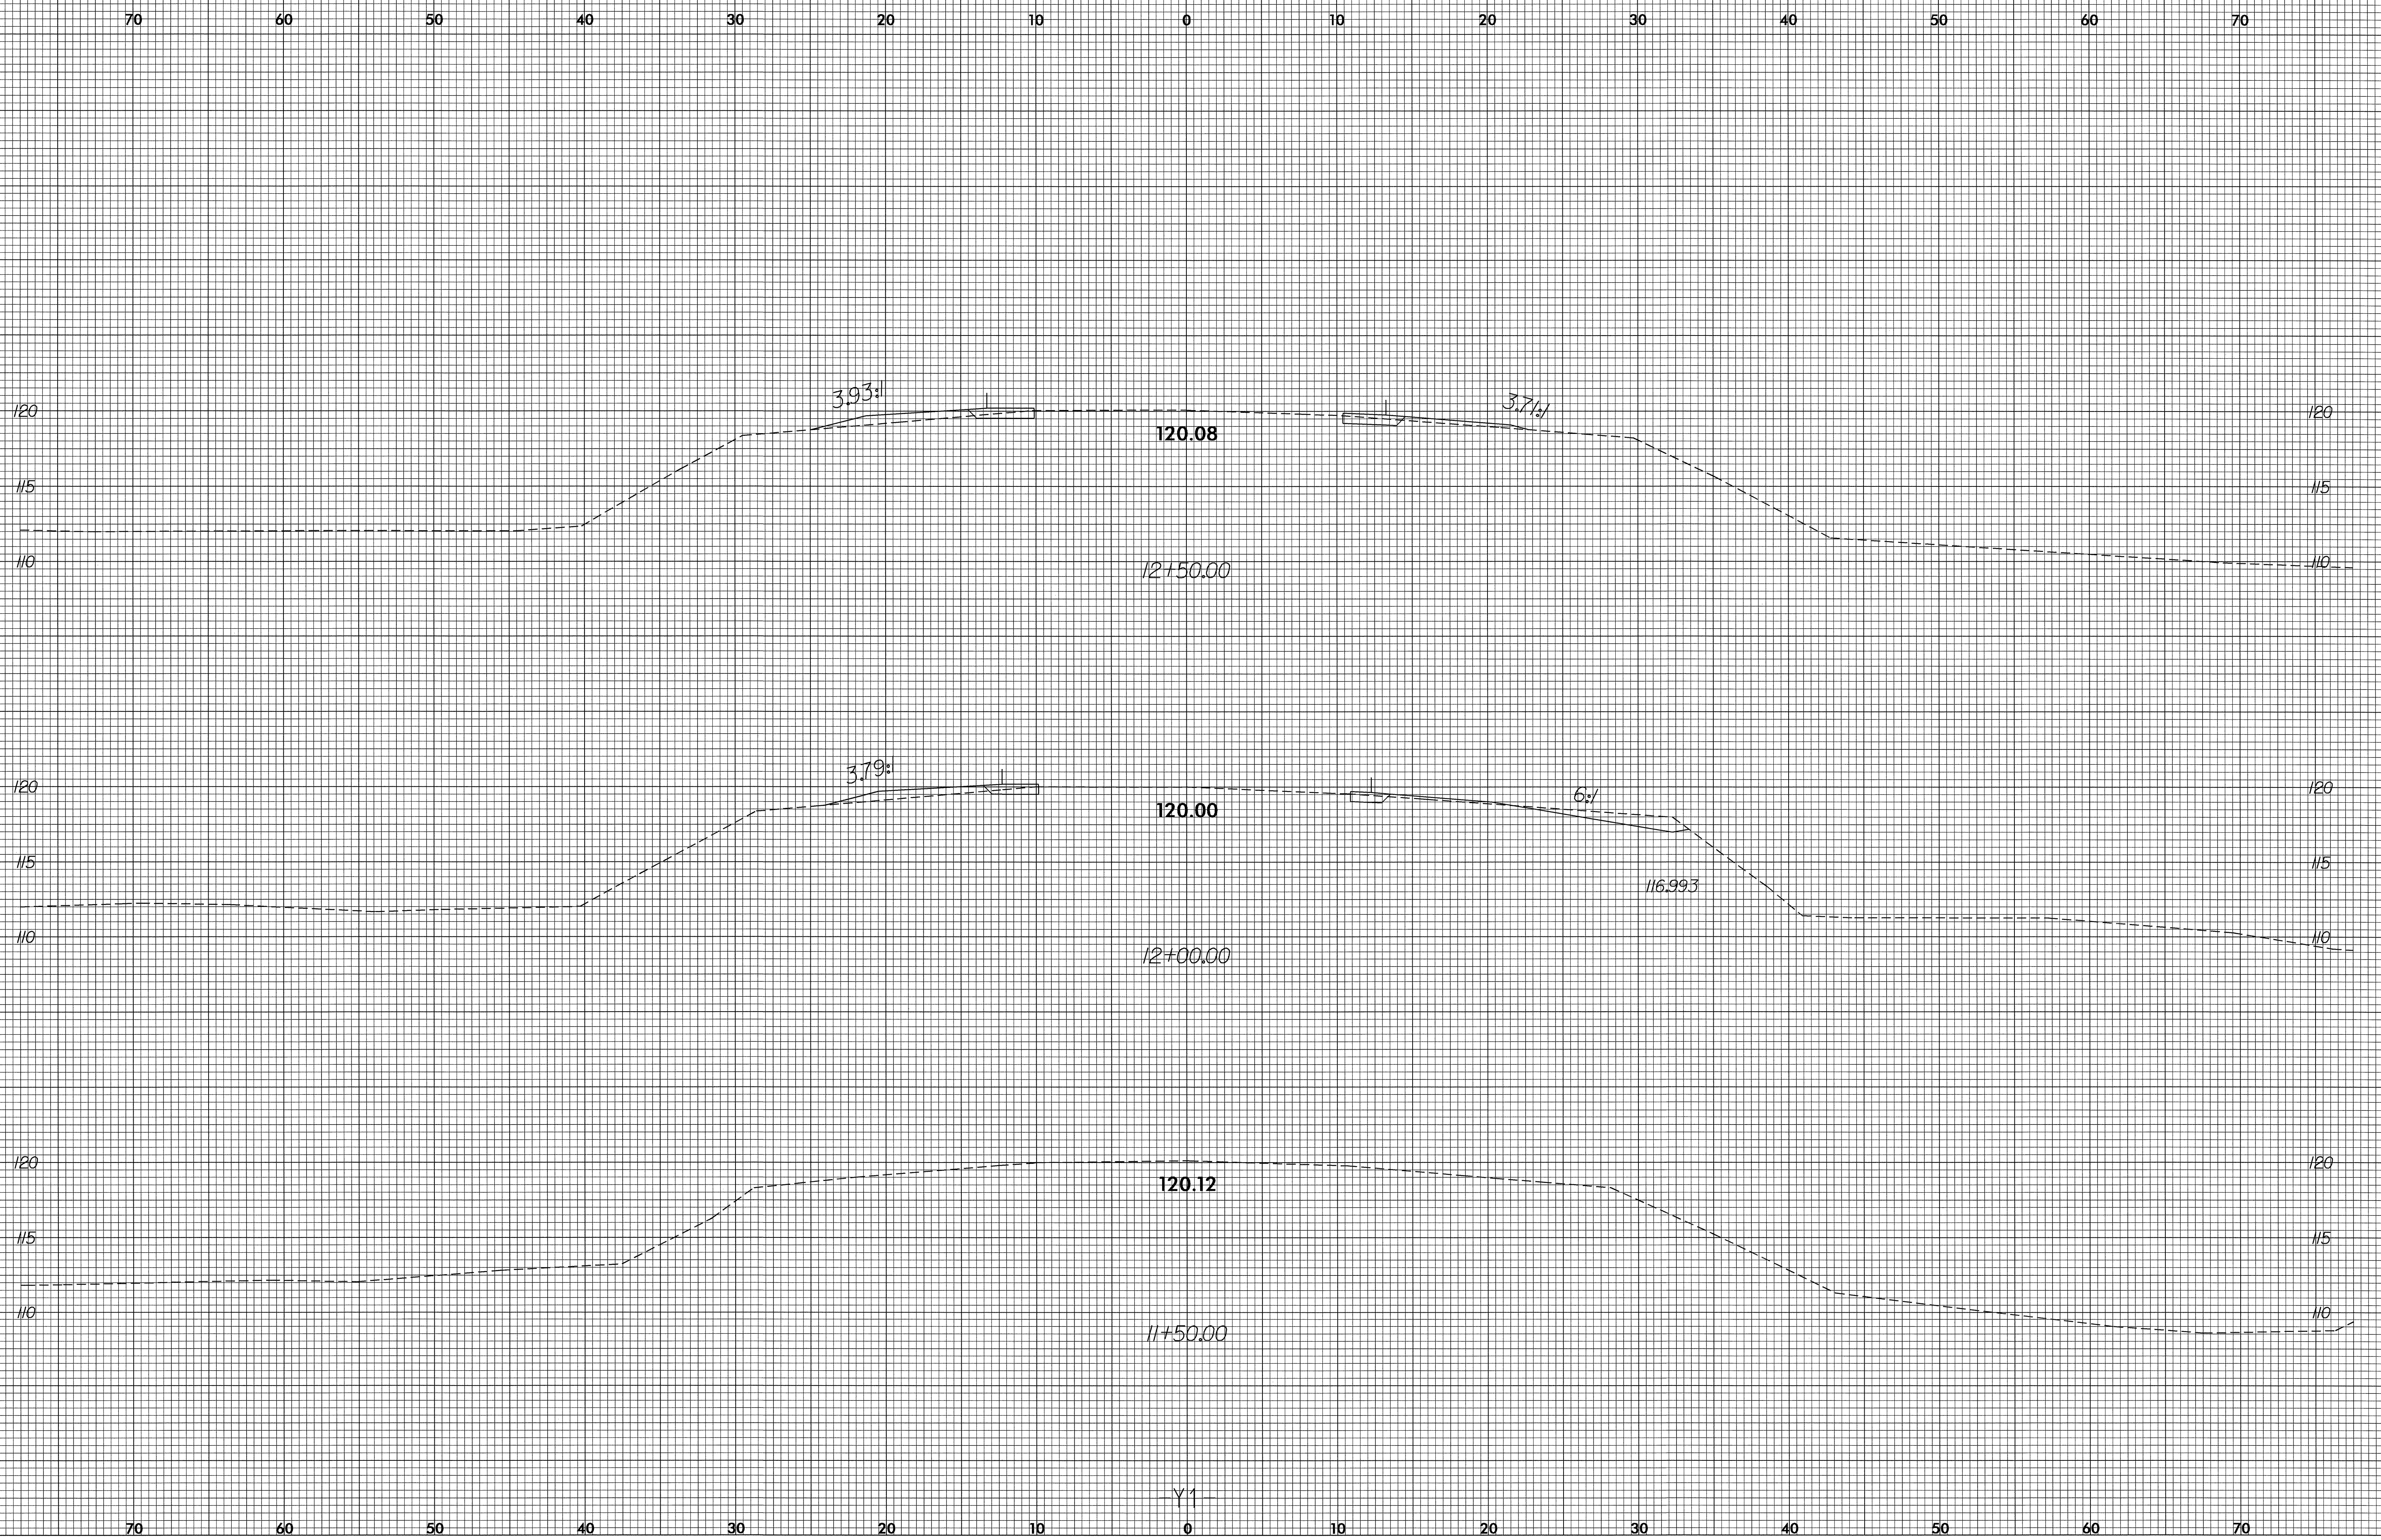

16-JUN-2004 14:21
RAYSON@earthlink.net
jenniferevans AT RD196588