


8/23/99

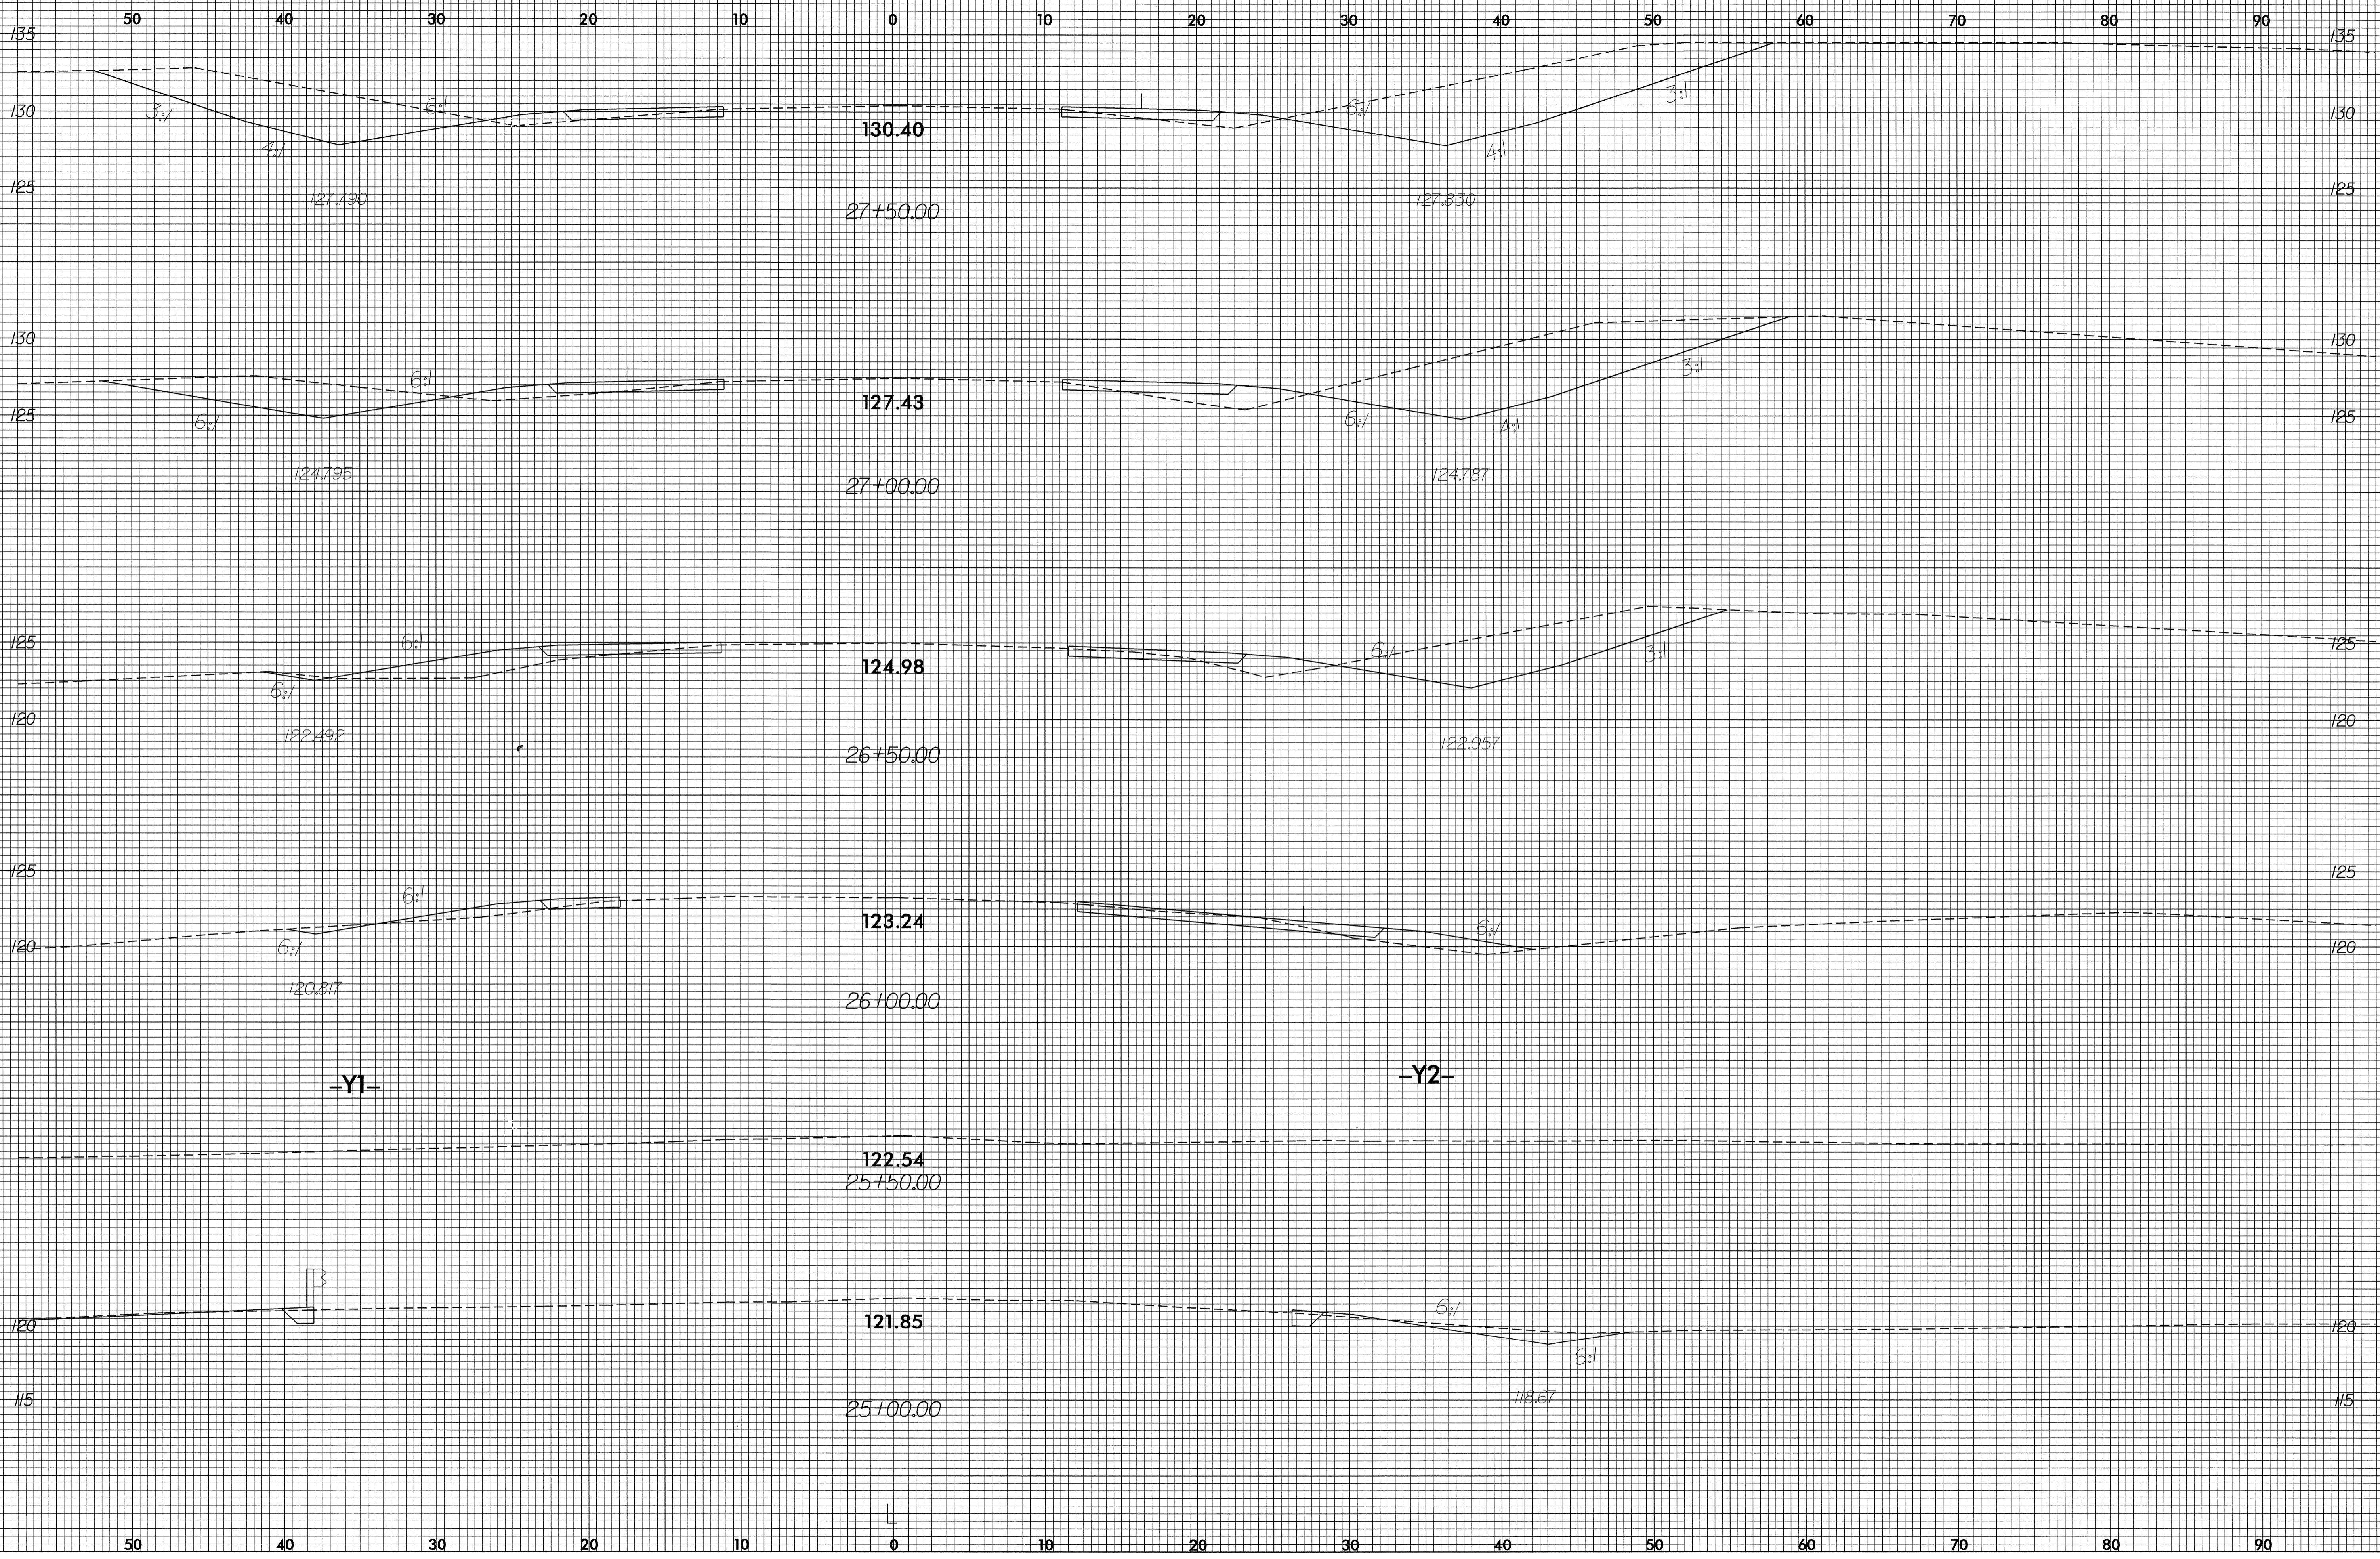

28-JUN-2004 14:23
P:\XSC\Er\th\work\B3879.Lb.xpl.dgn
BCKey AT RD214492