


8/23/99

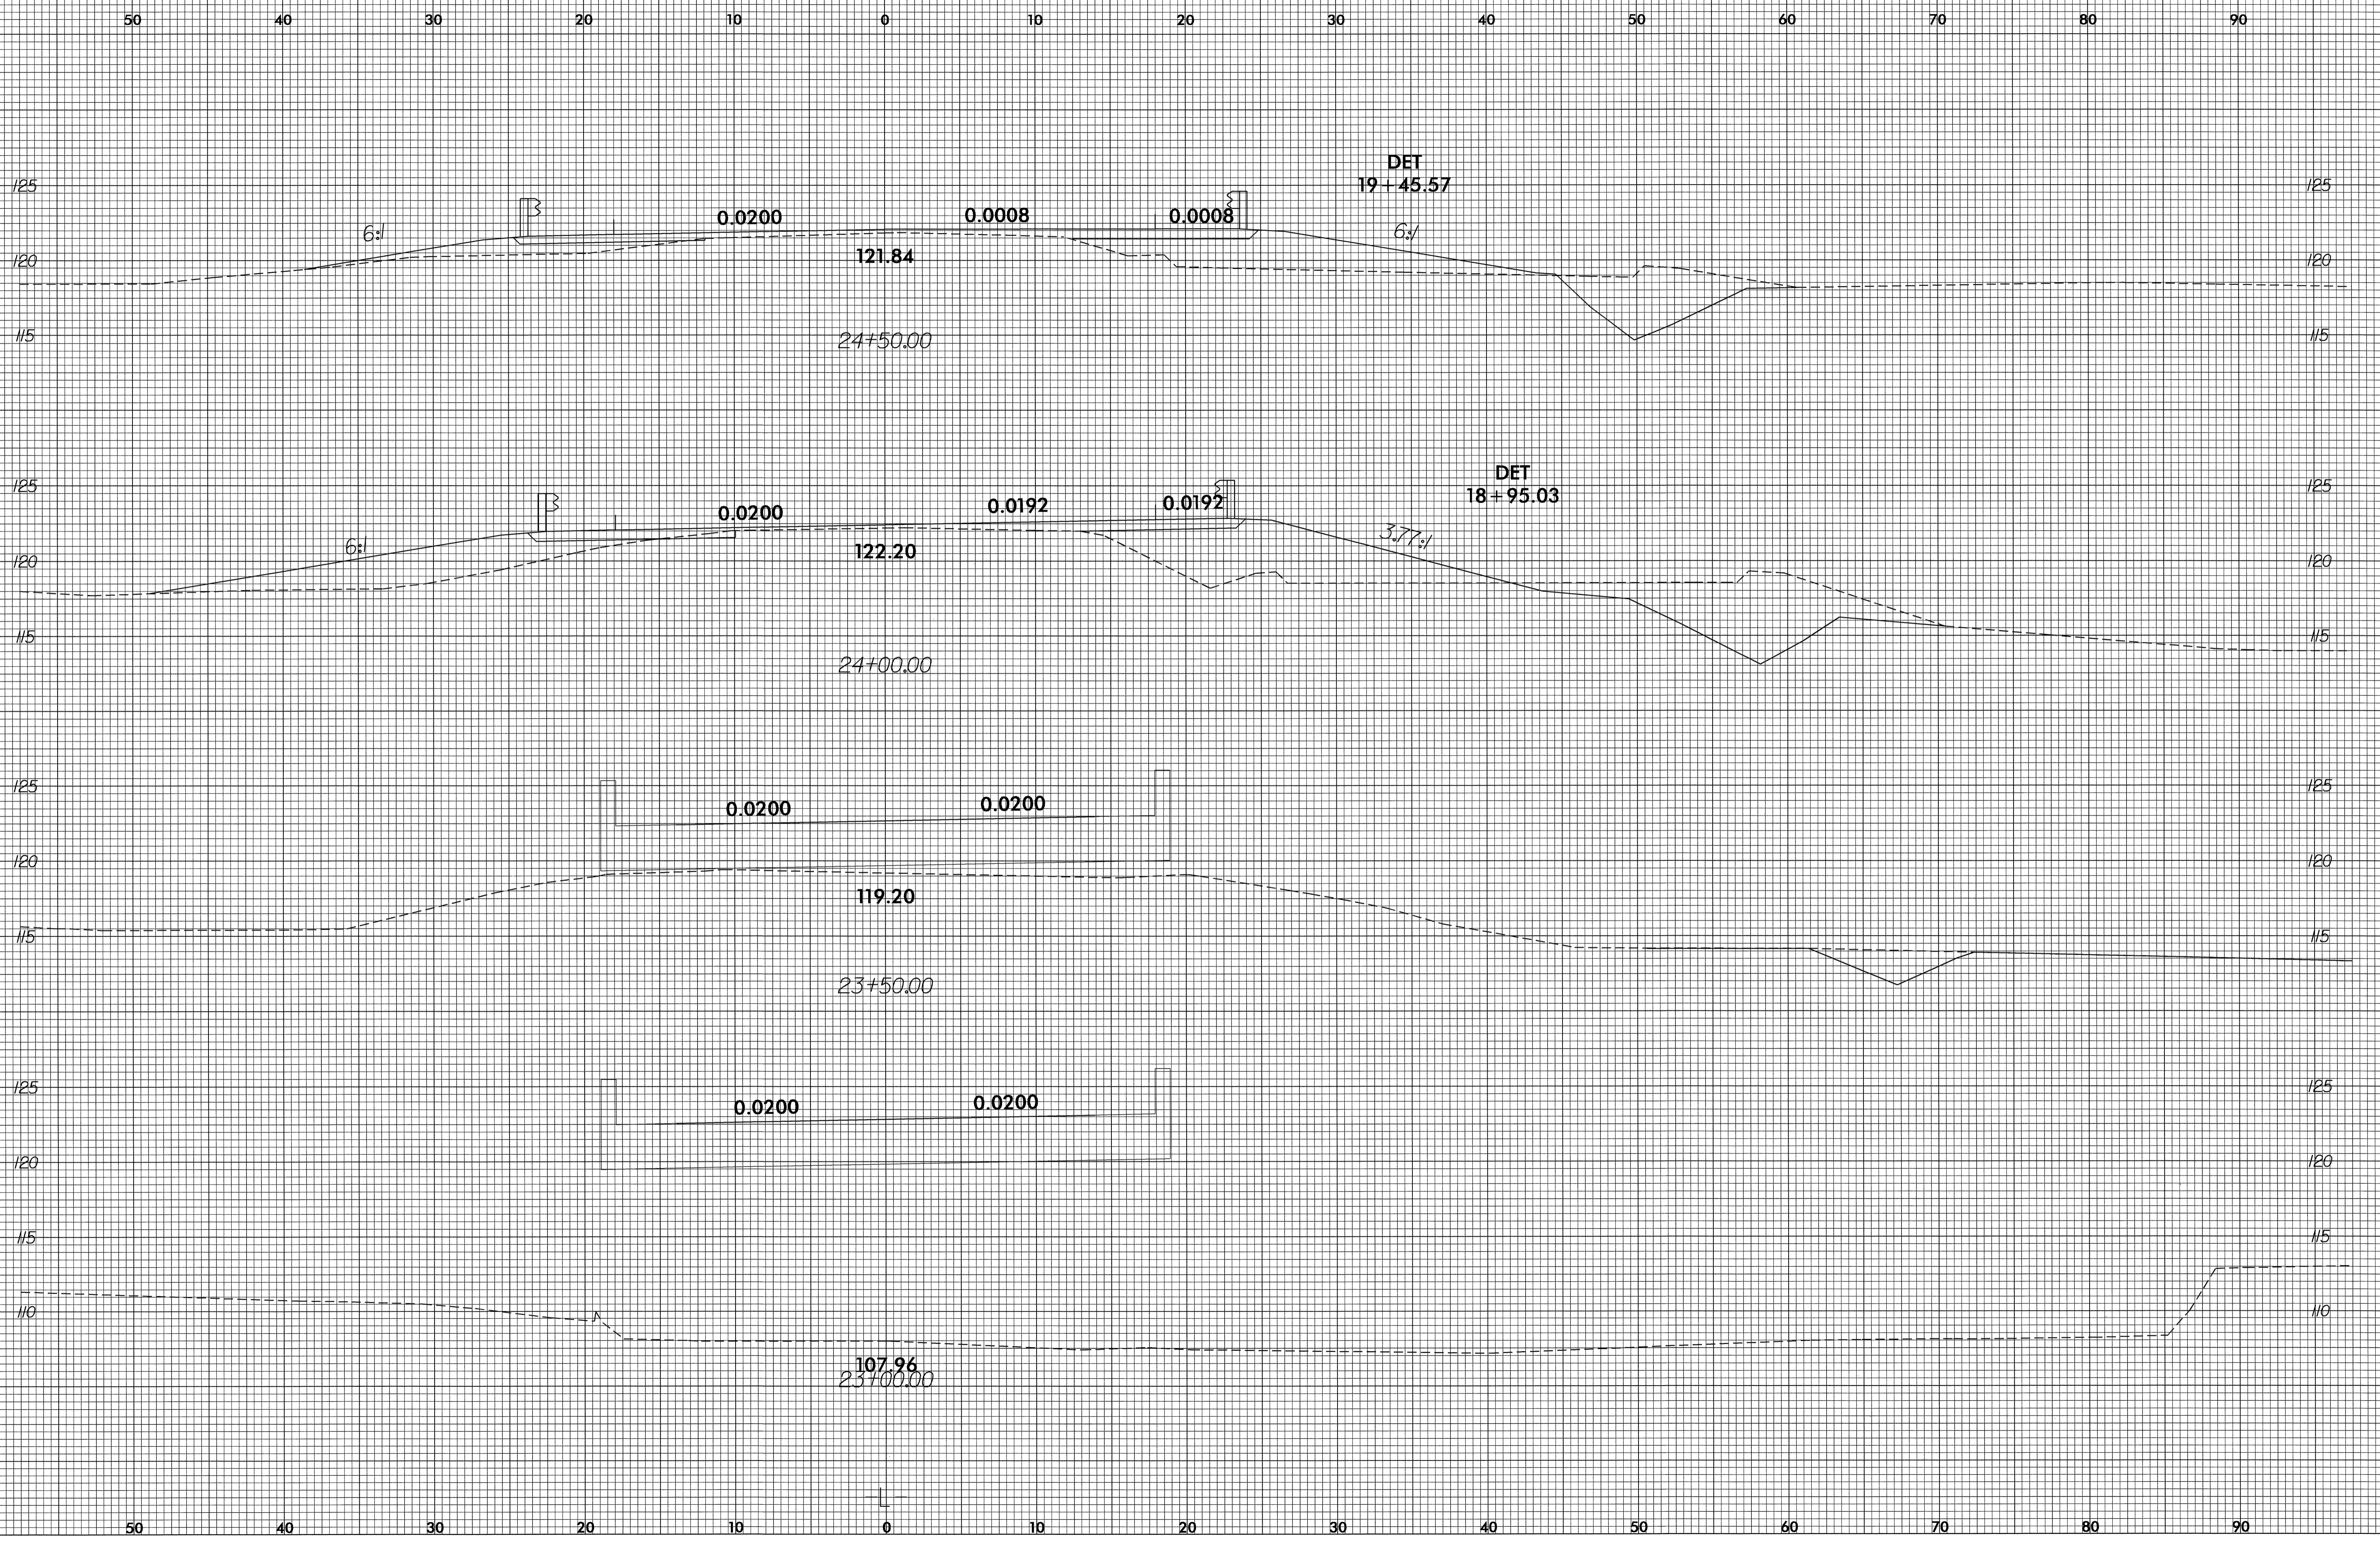

16-JUN-2004 14:22
R:\XSC\Projects\RD196588\RD196588P.dgn
jenniferevans