


8/23/99

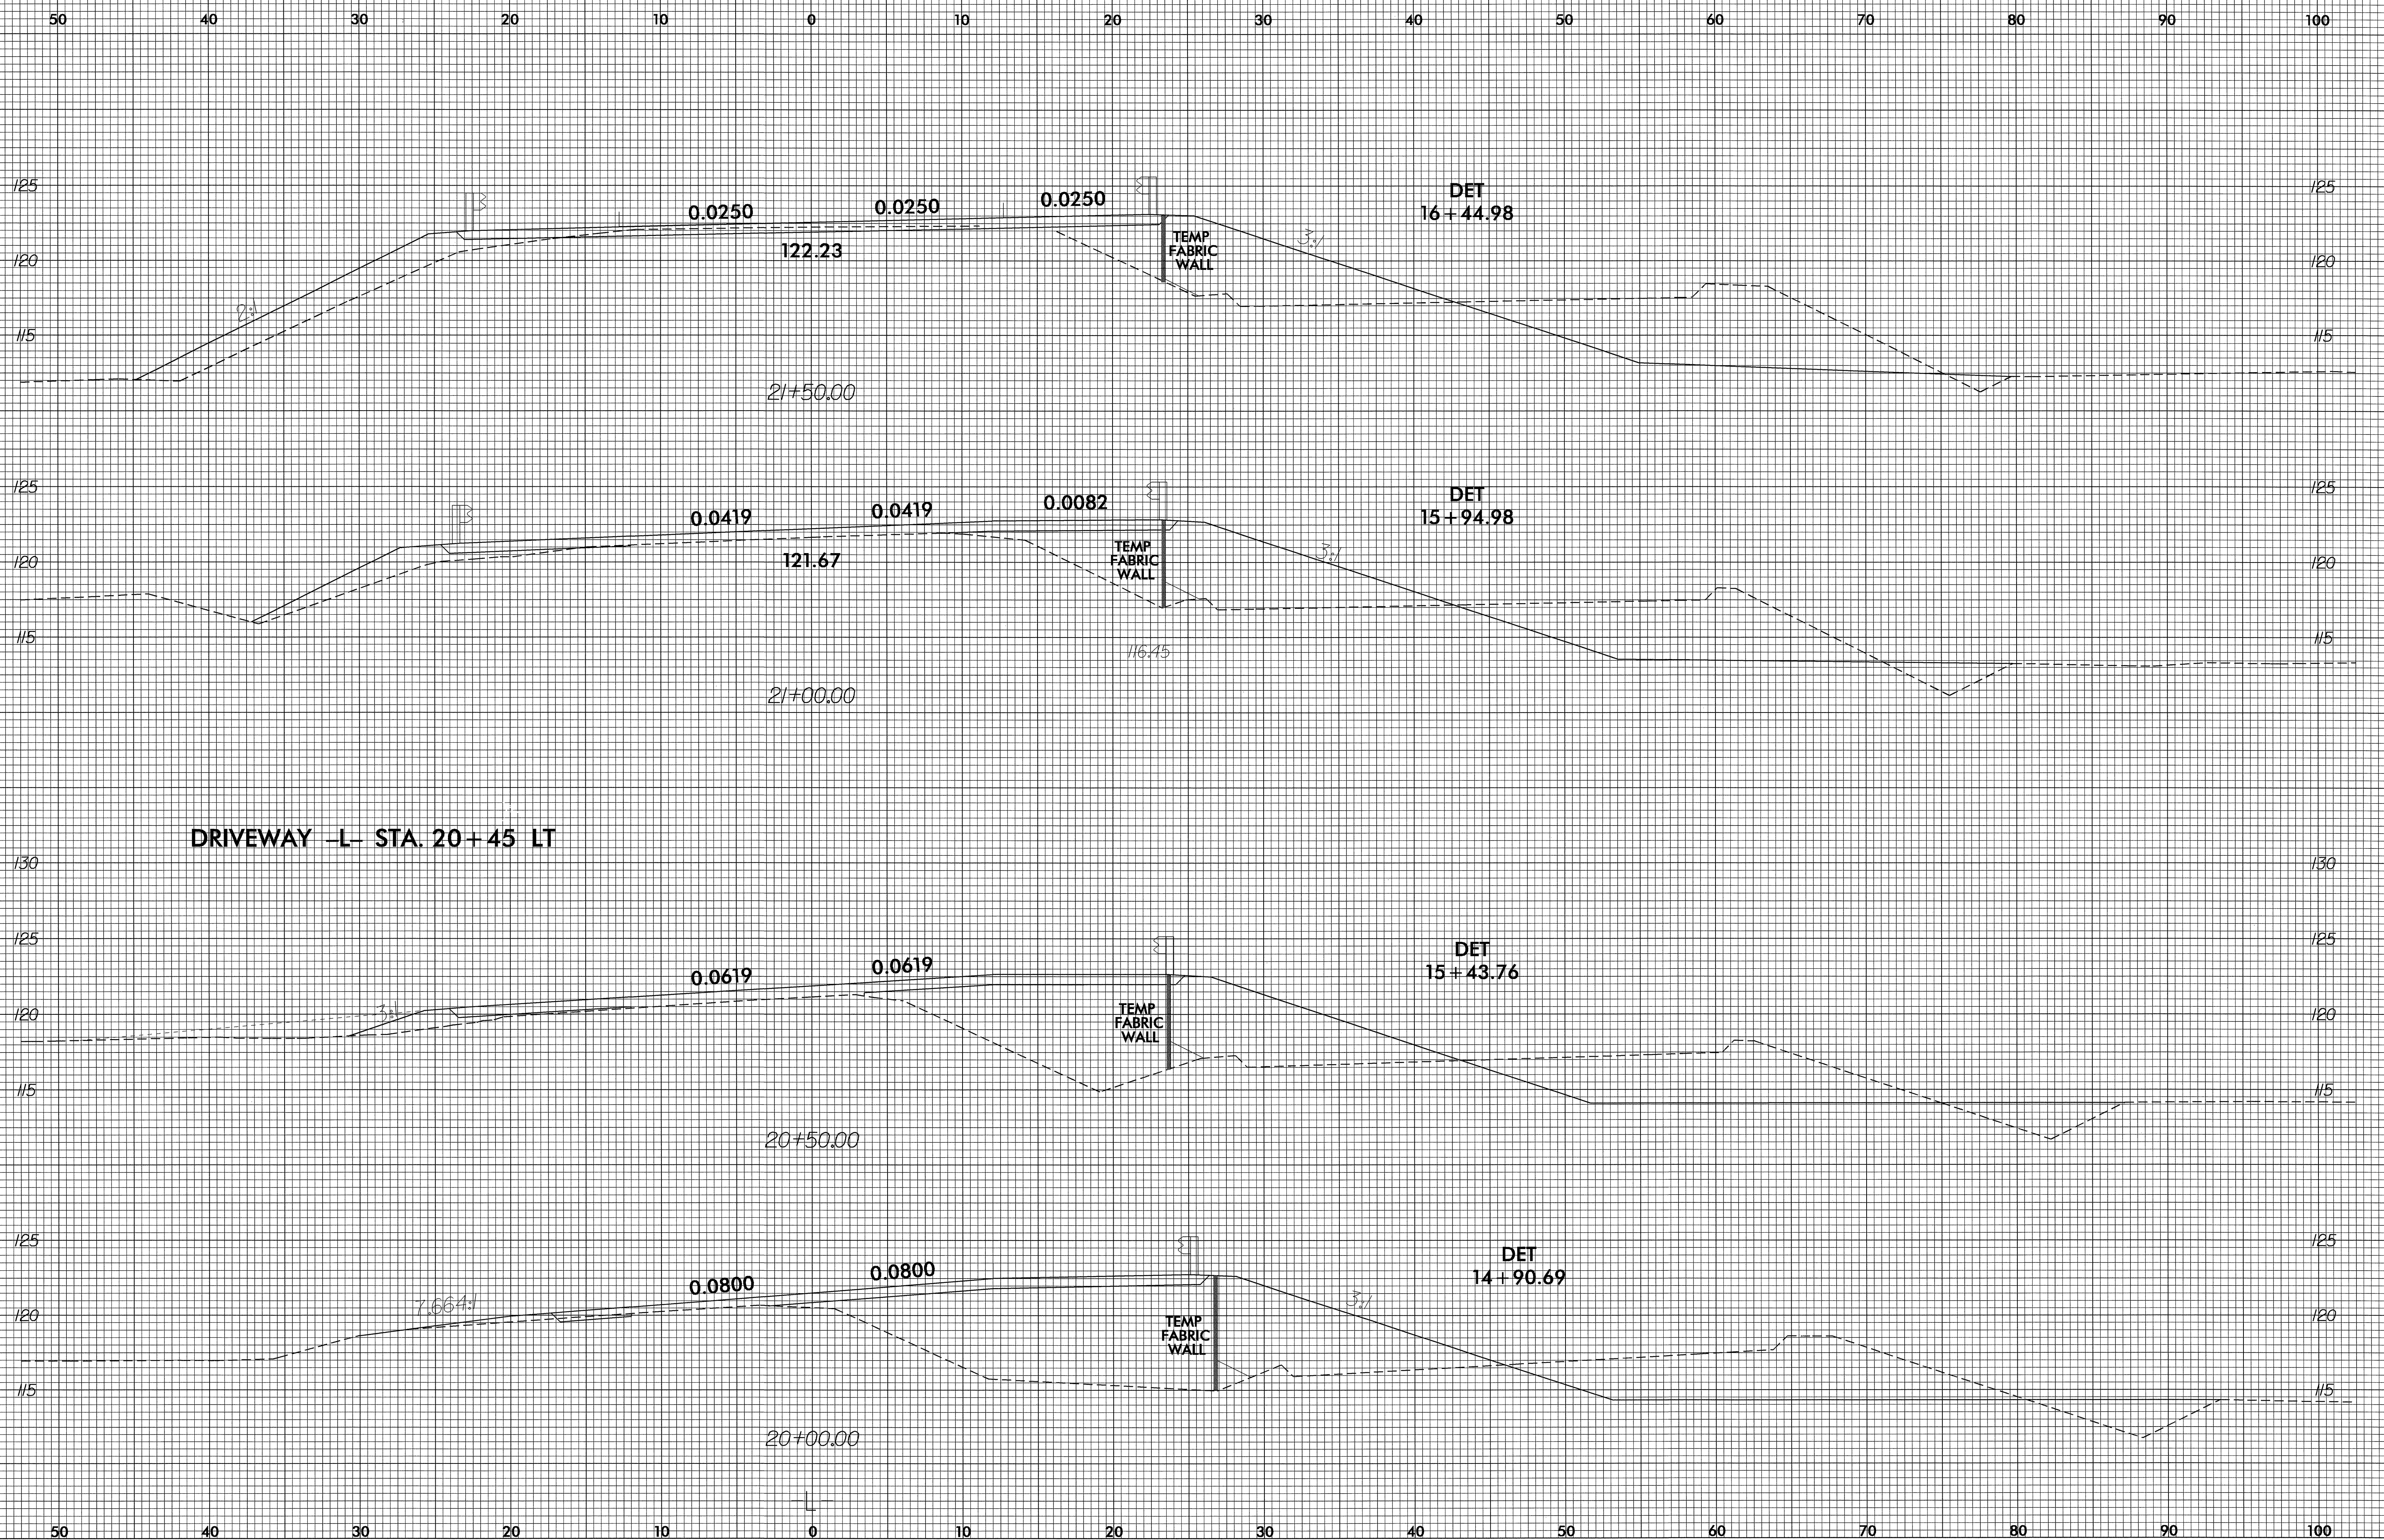

DRIVEWAY -L- STA. 20+45 LT

23 JUL 2004 15:54
RD214492.dgn