


8/23/99

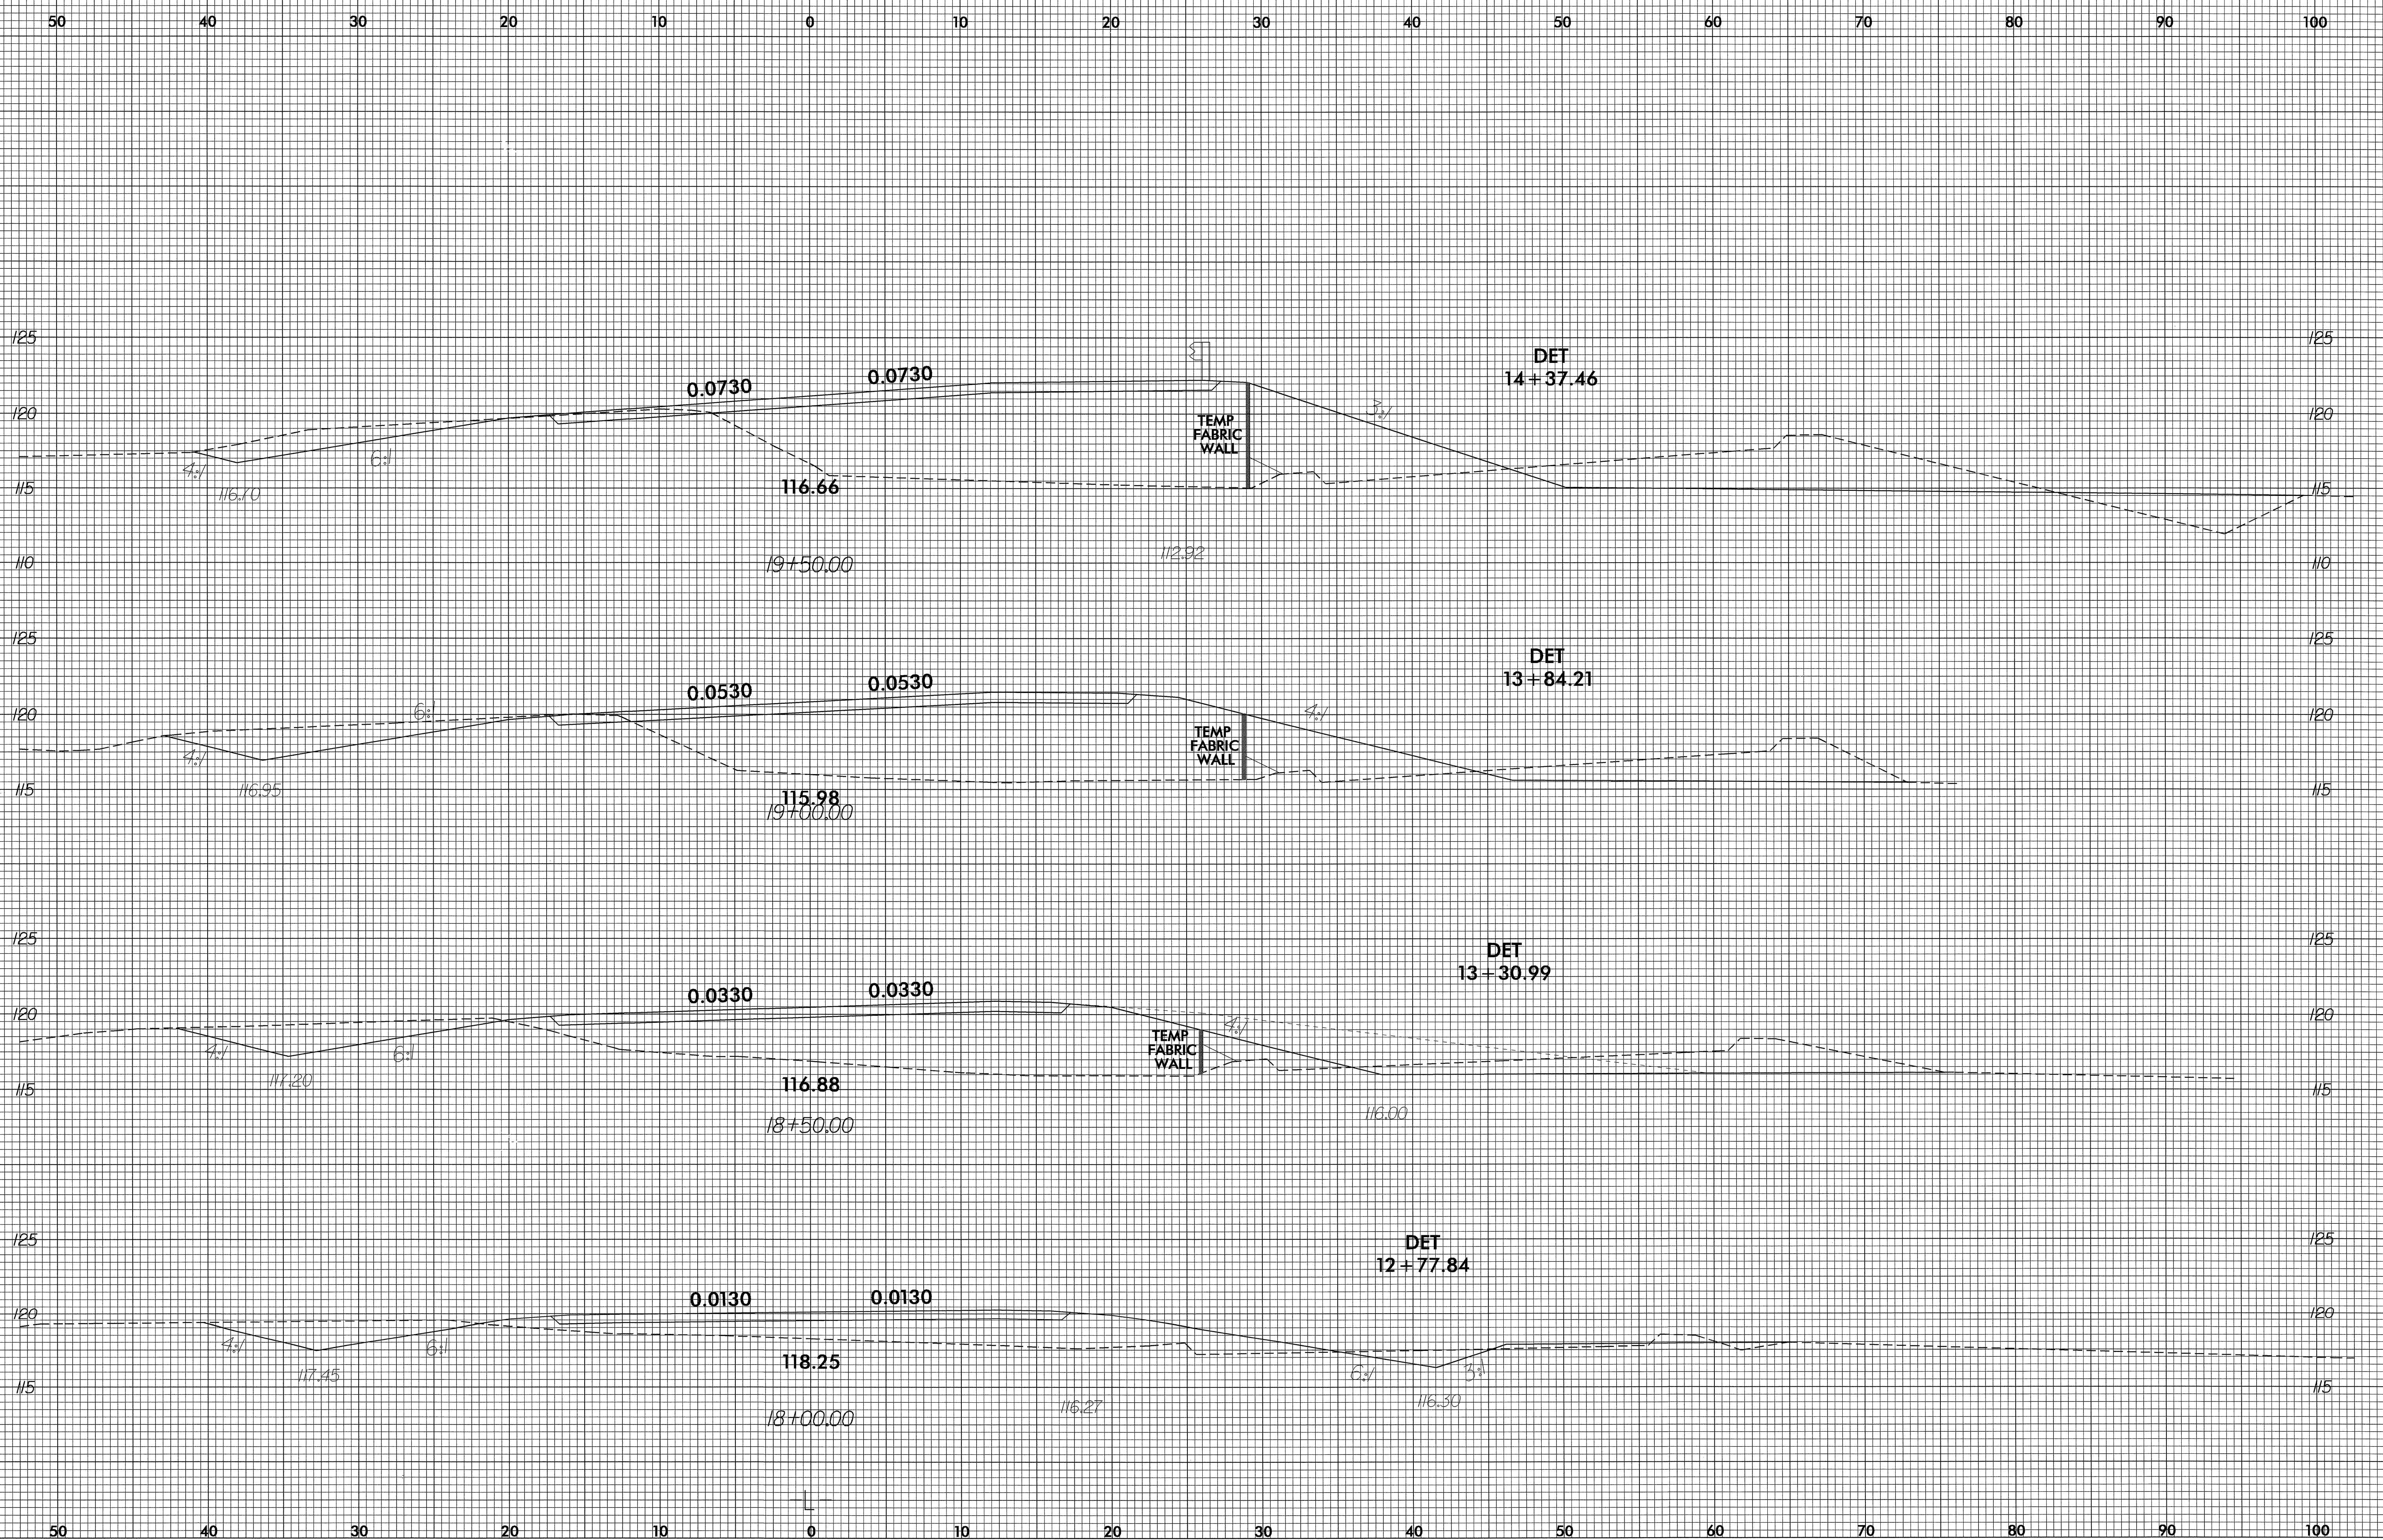

23-JUL-2004 15:54
C:\YSF\Work\RD214492\BCKey rd-09oce34.dgn
BCKey AT RD214492