


8/23/99

0	5	PROJ. REFERENCE NO.	SHEET NO.
[Scale bar: 0 to 5 units]		B3879	X-12
80	90	100	

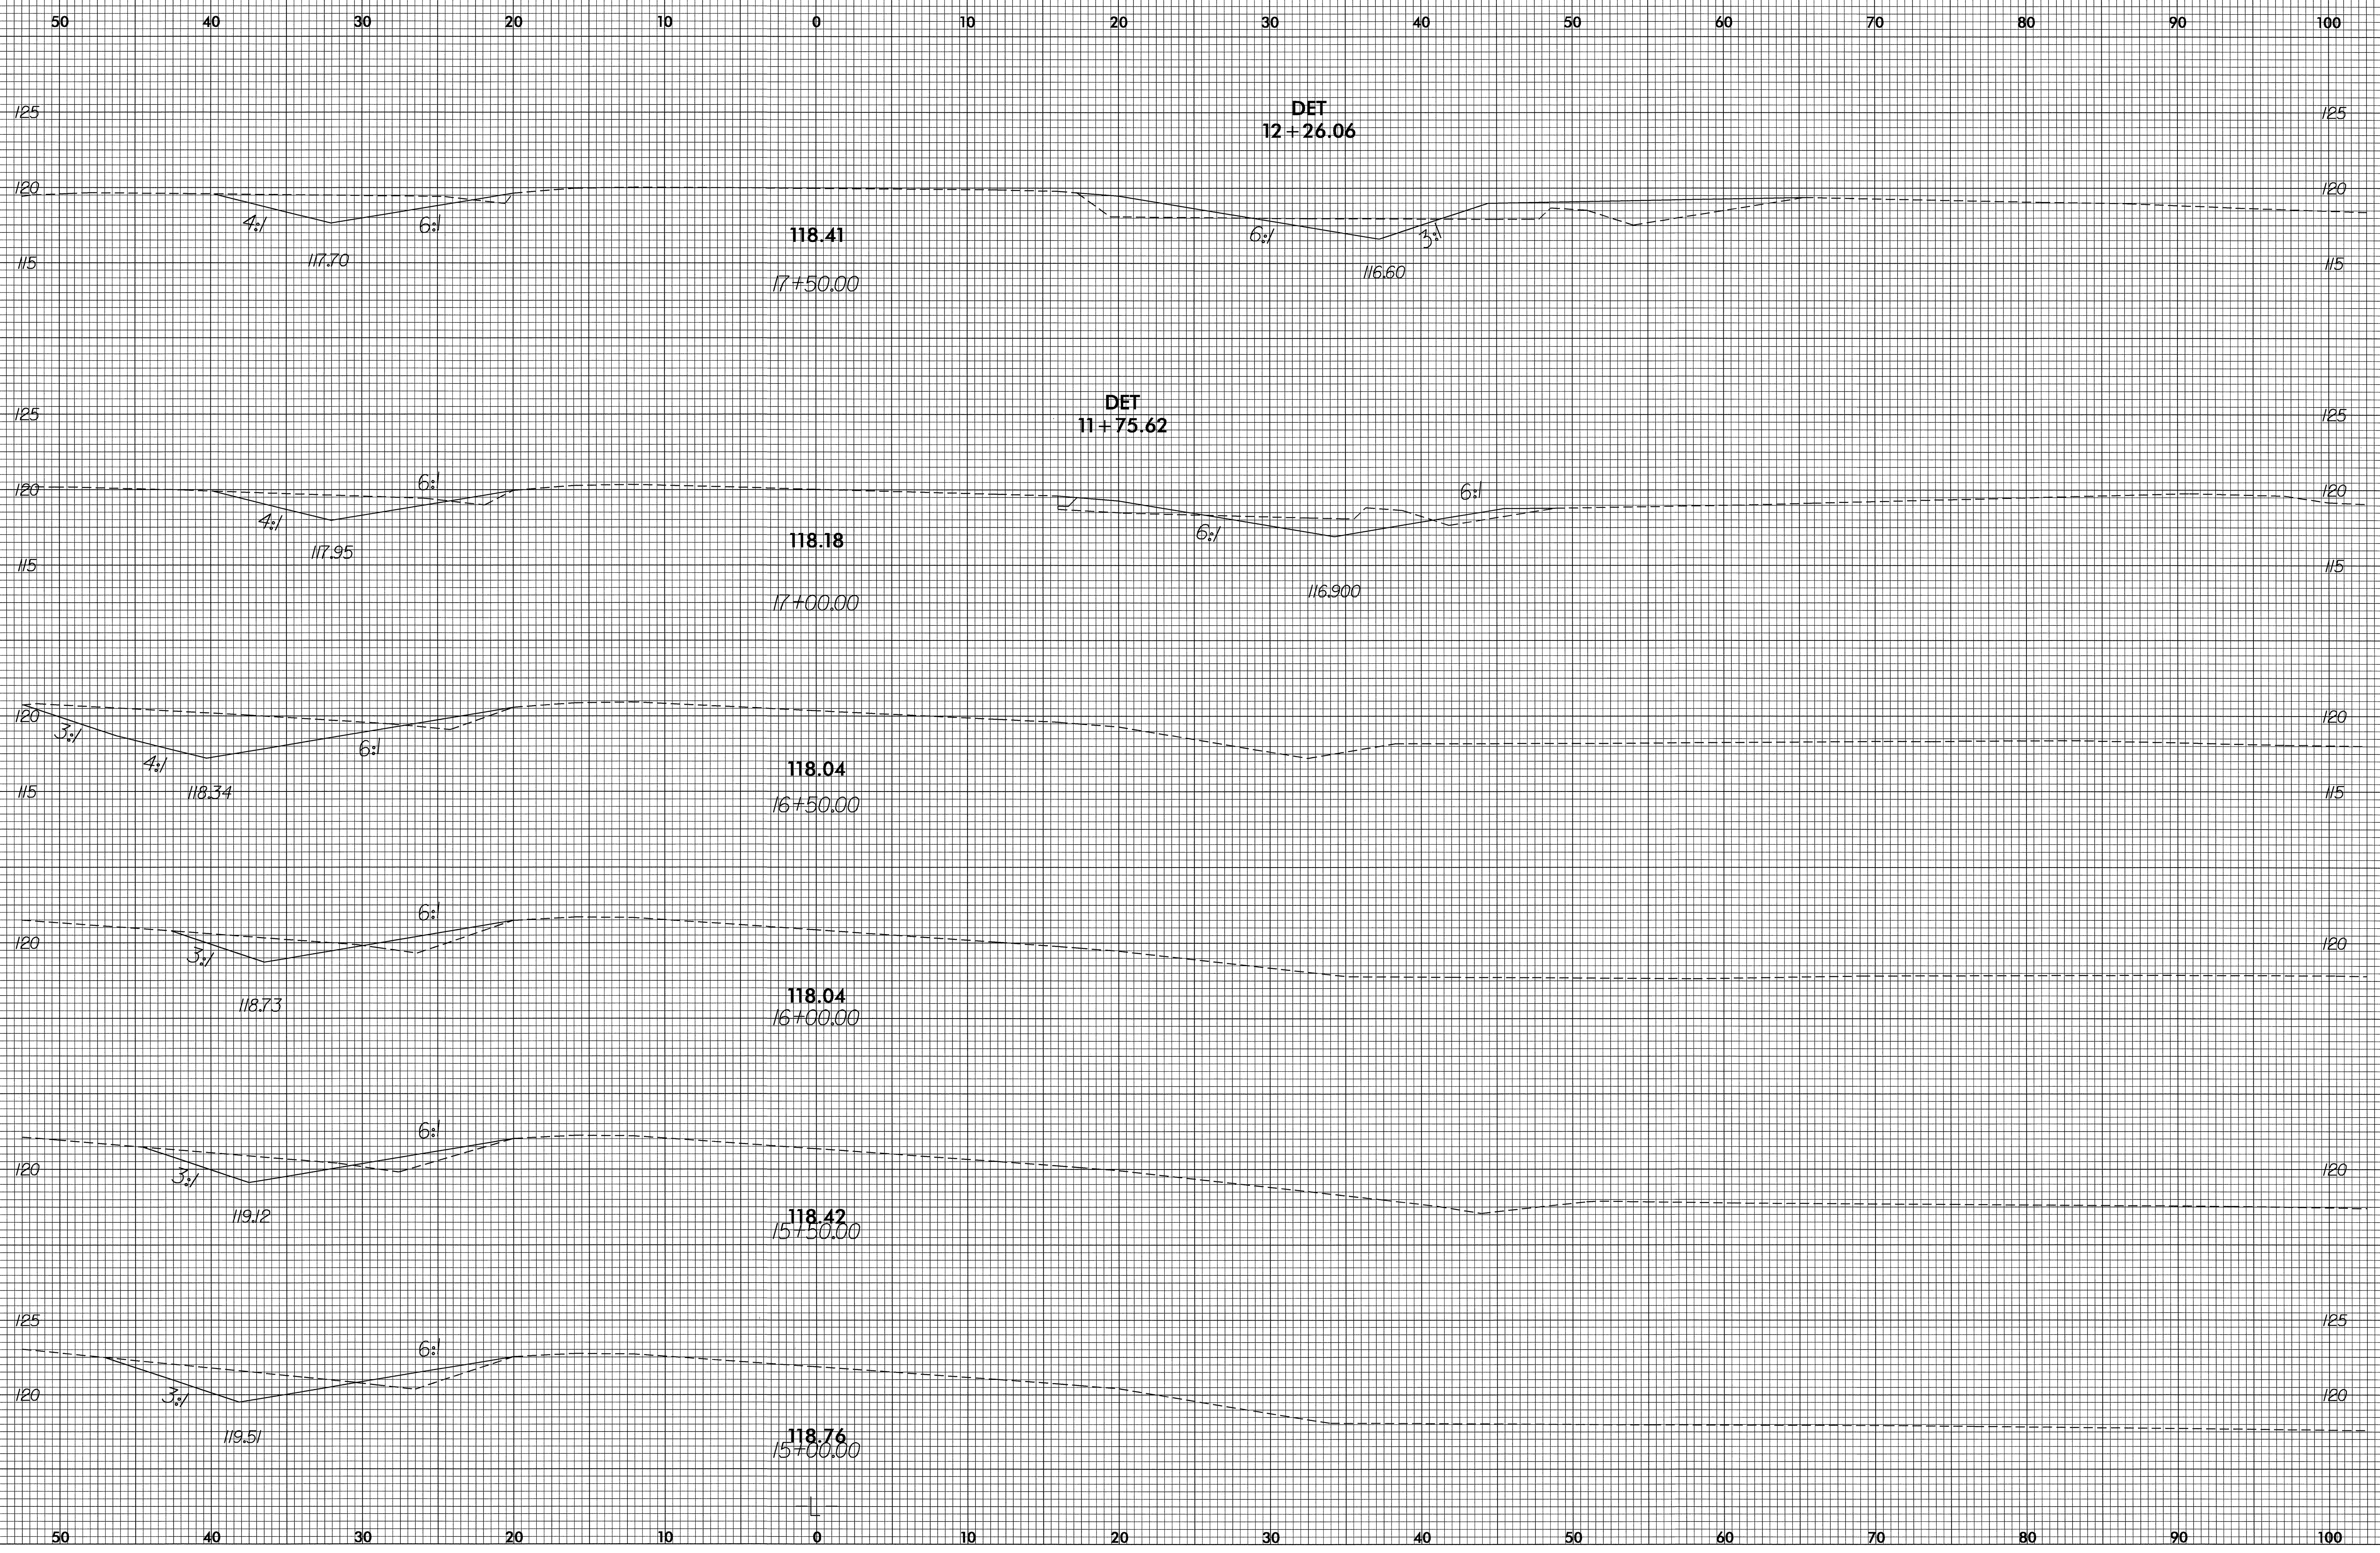

15
 16 JUN 2004 14:23
 R:\YESTER\RD196588\RD196588.dgn
 jenniferevans