


8/23/99

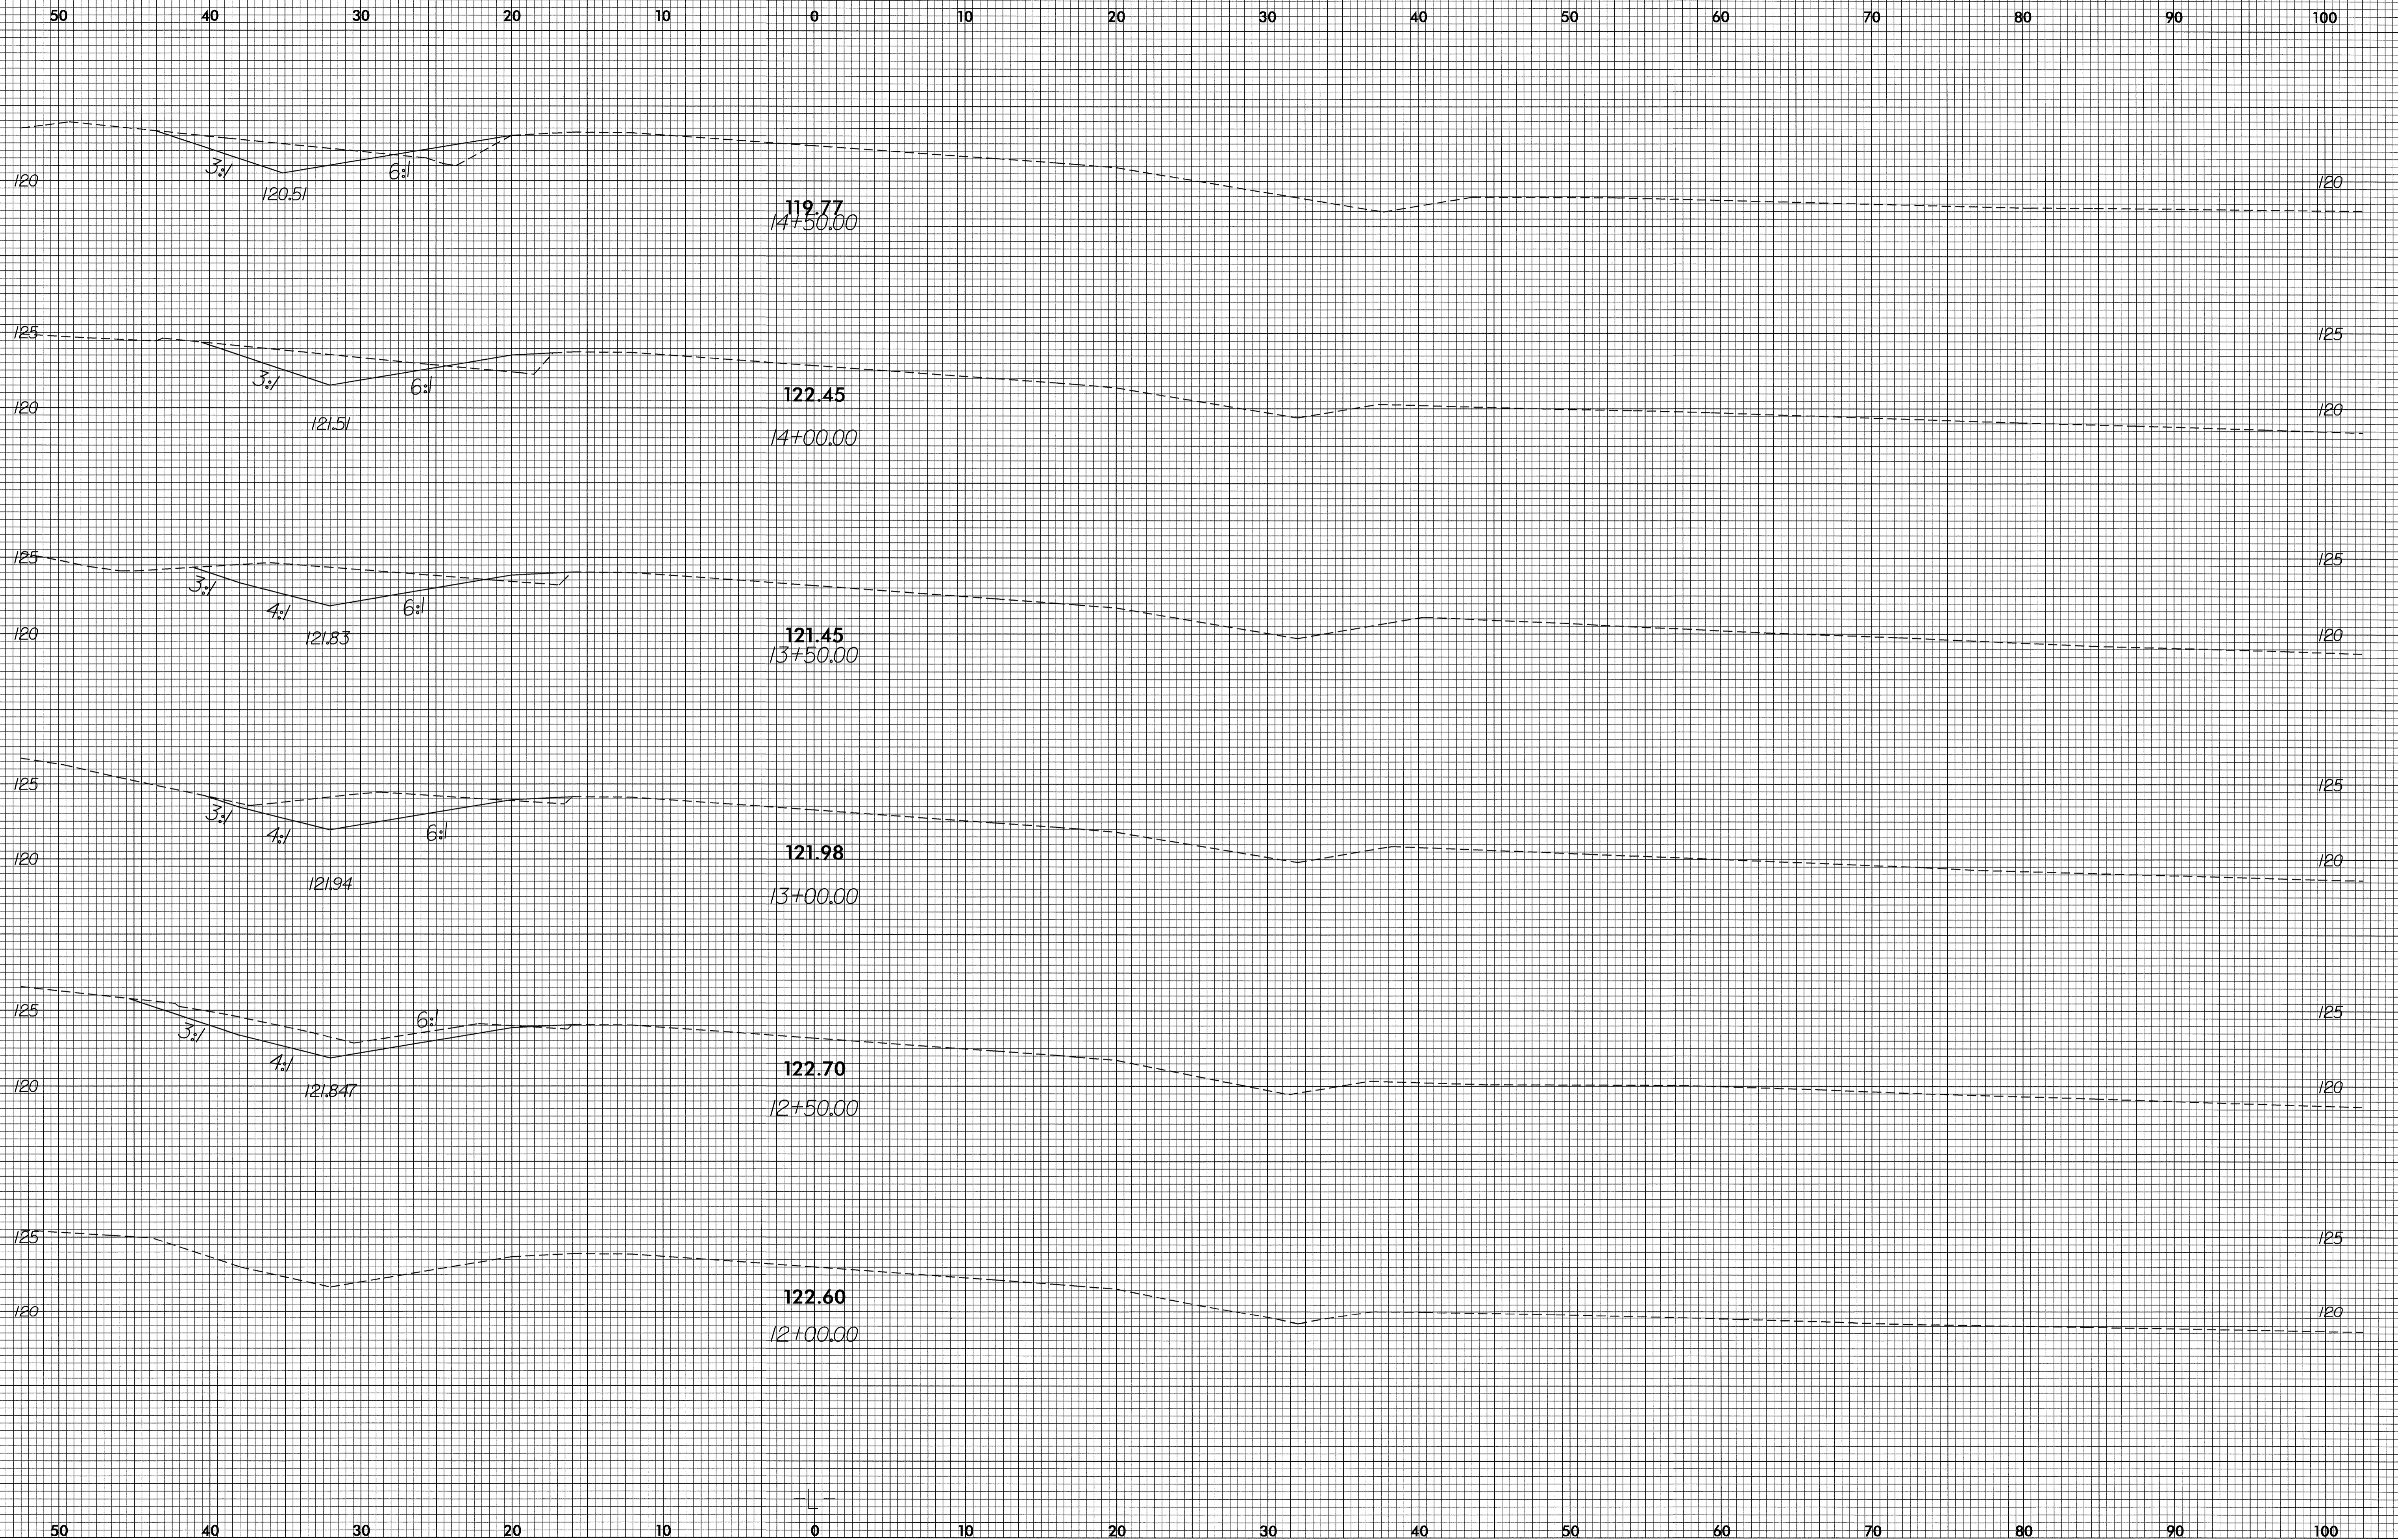

I:\JUN-2004 14:23  
RD196588.dgn  
jenniferevans