



8/23/99

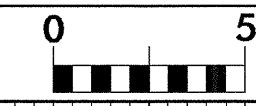

PROJ. REFERENCE NO.
B3879

SHEET NO.
X-6

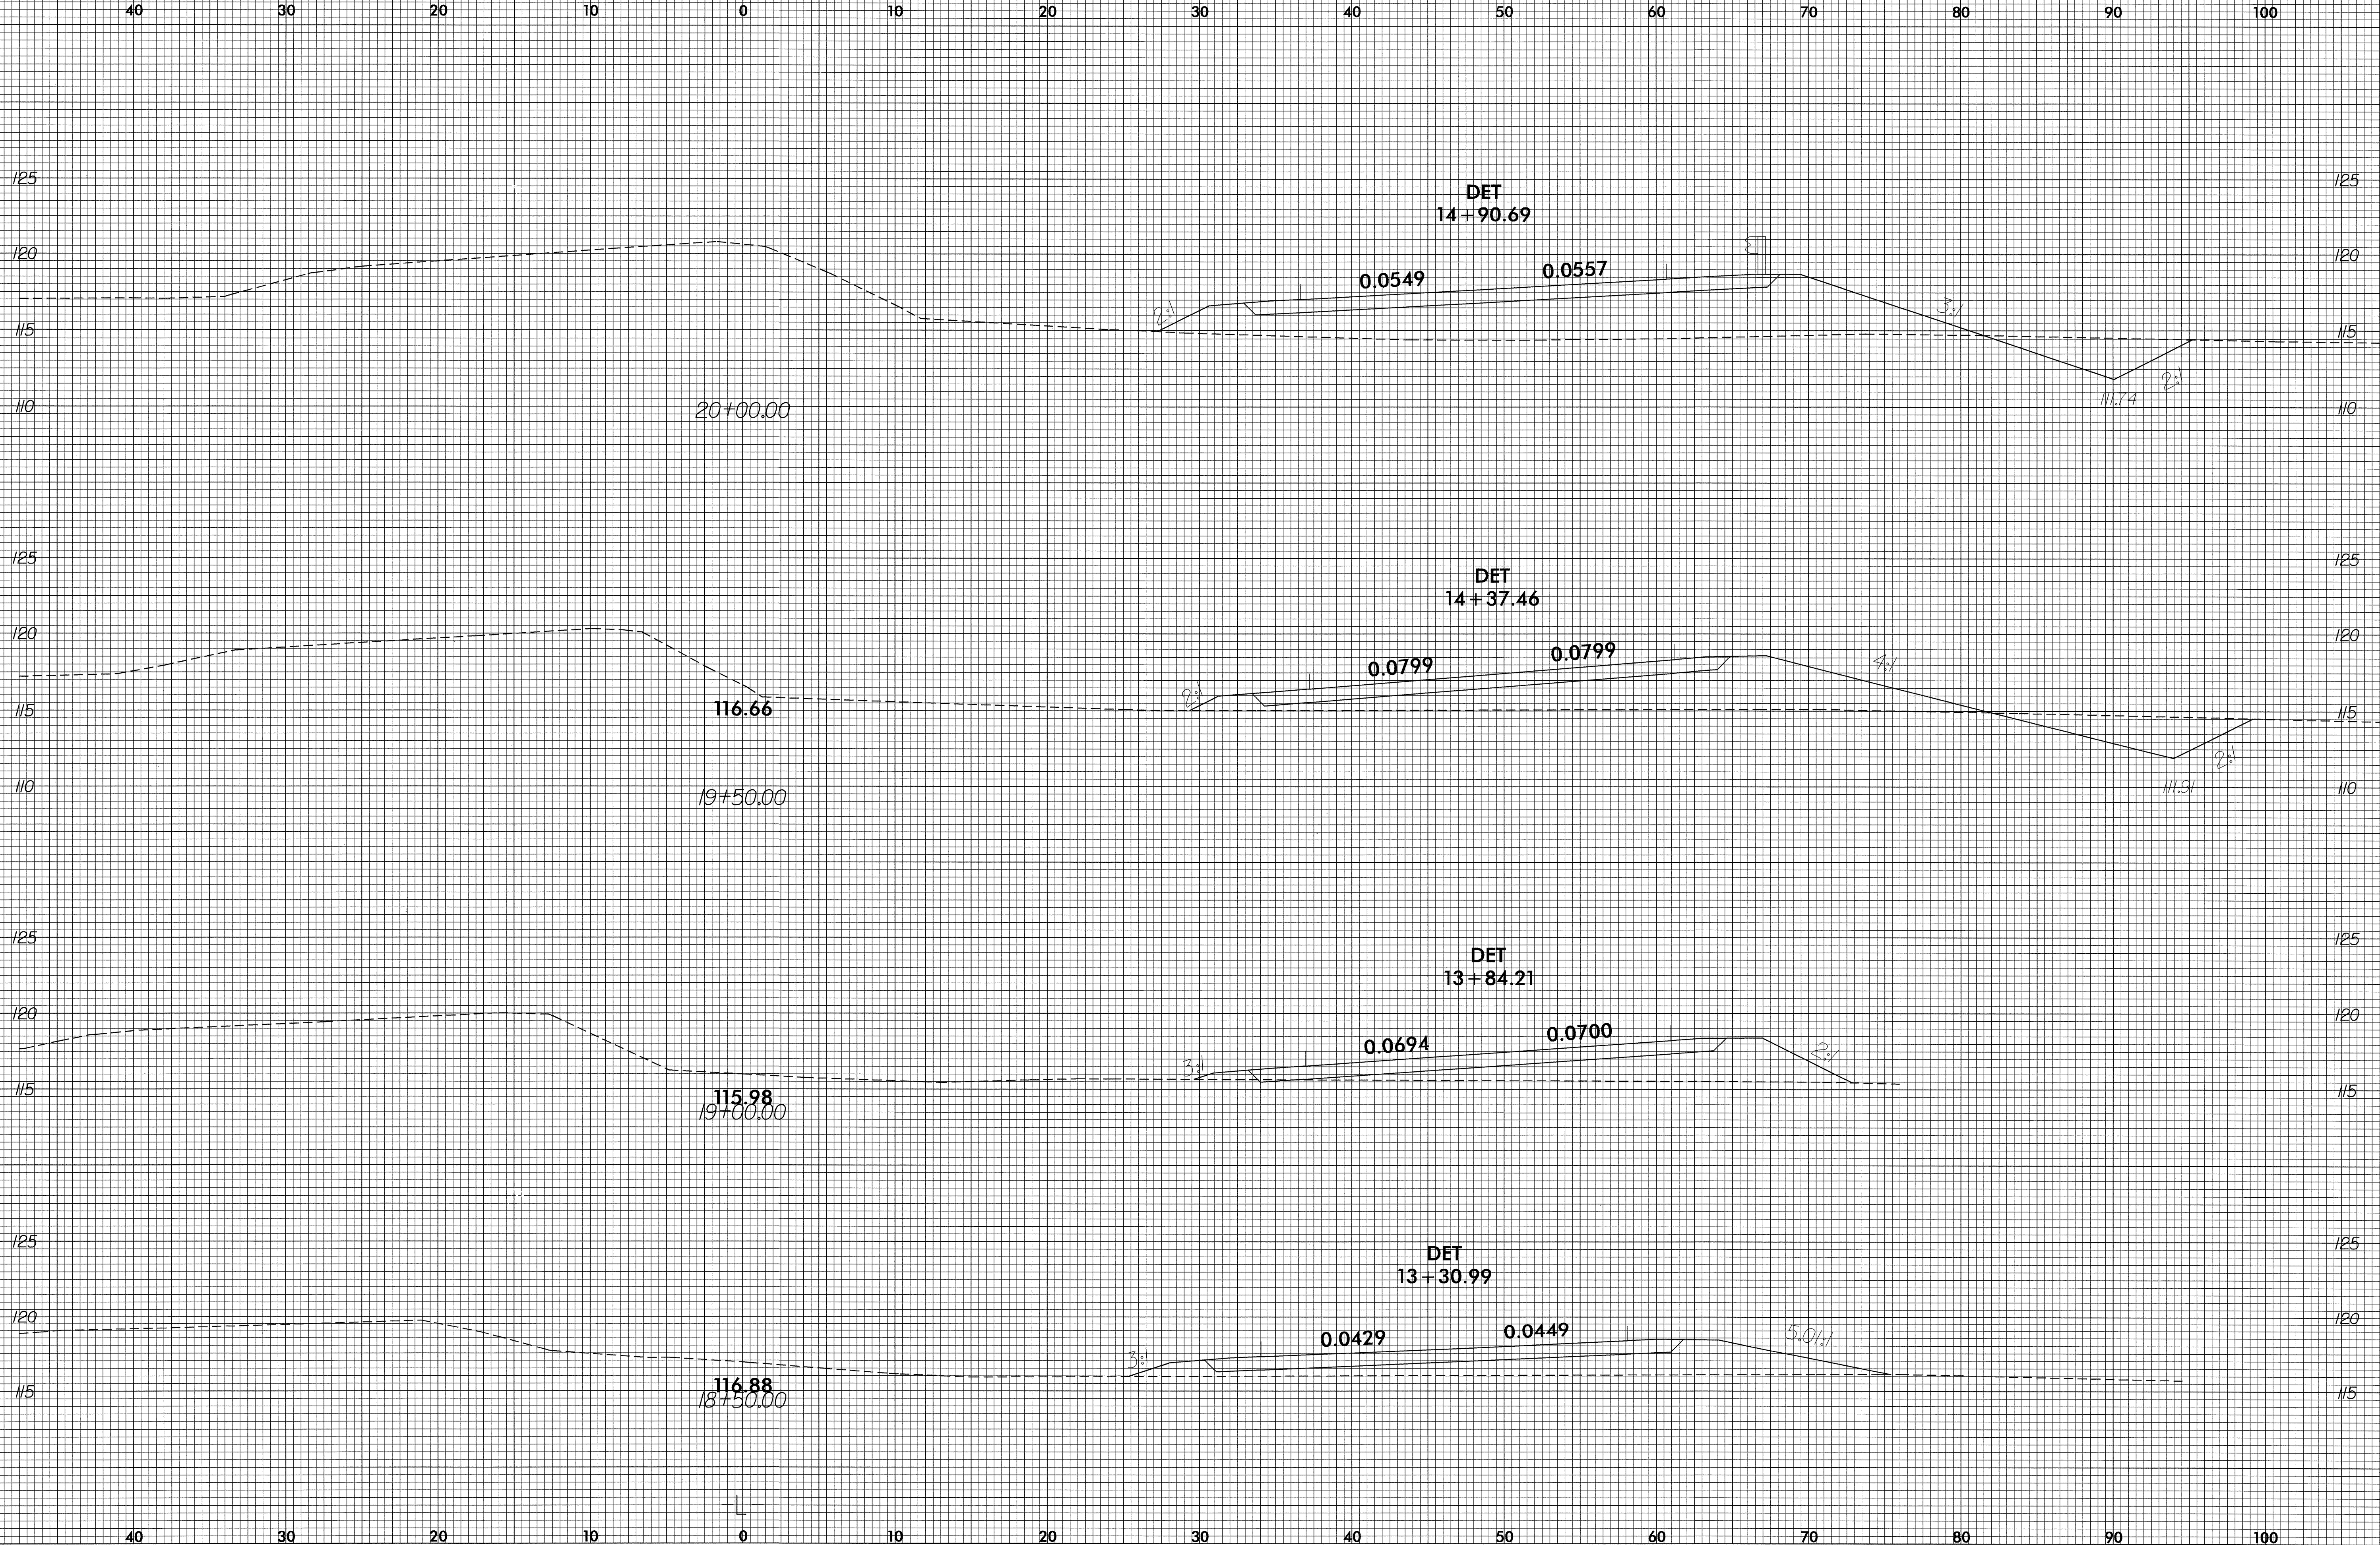

26-JUL-2004 07:45
B:\XSC\LE\RD214492\B3879_DET_XPL.DGN
BCKey AT RD214492