



8/23/99

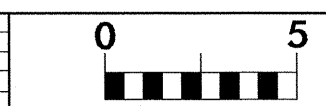

PROJ. REFERENCE NO.  
B3879

SHEET NO.  
X-4

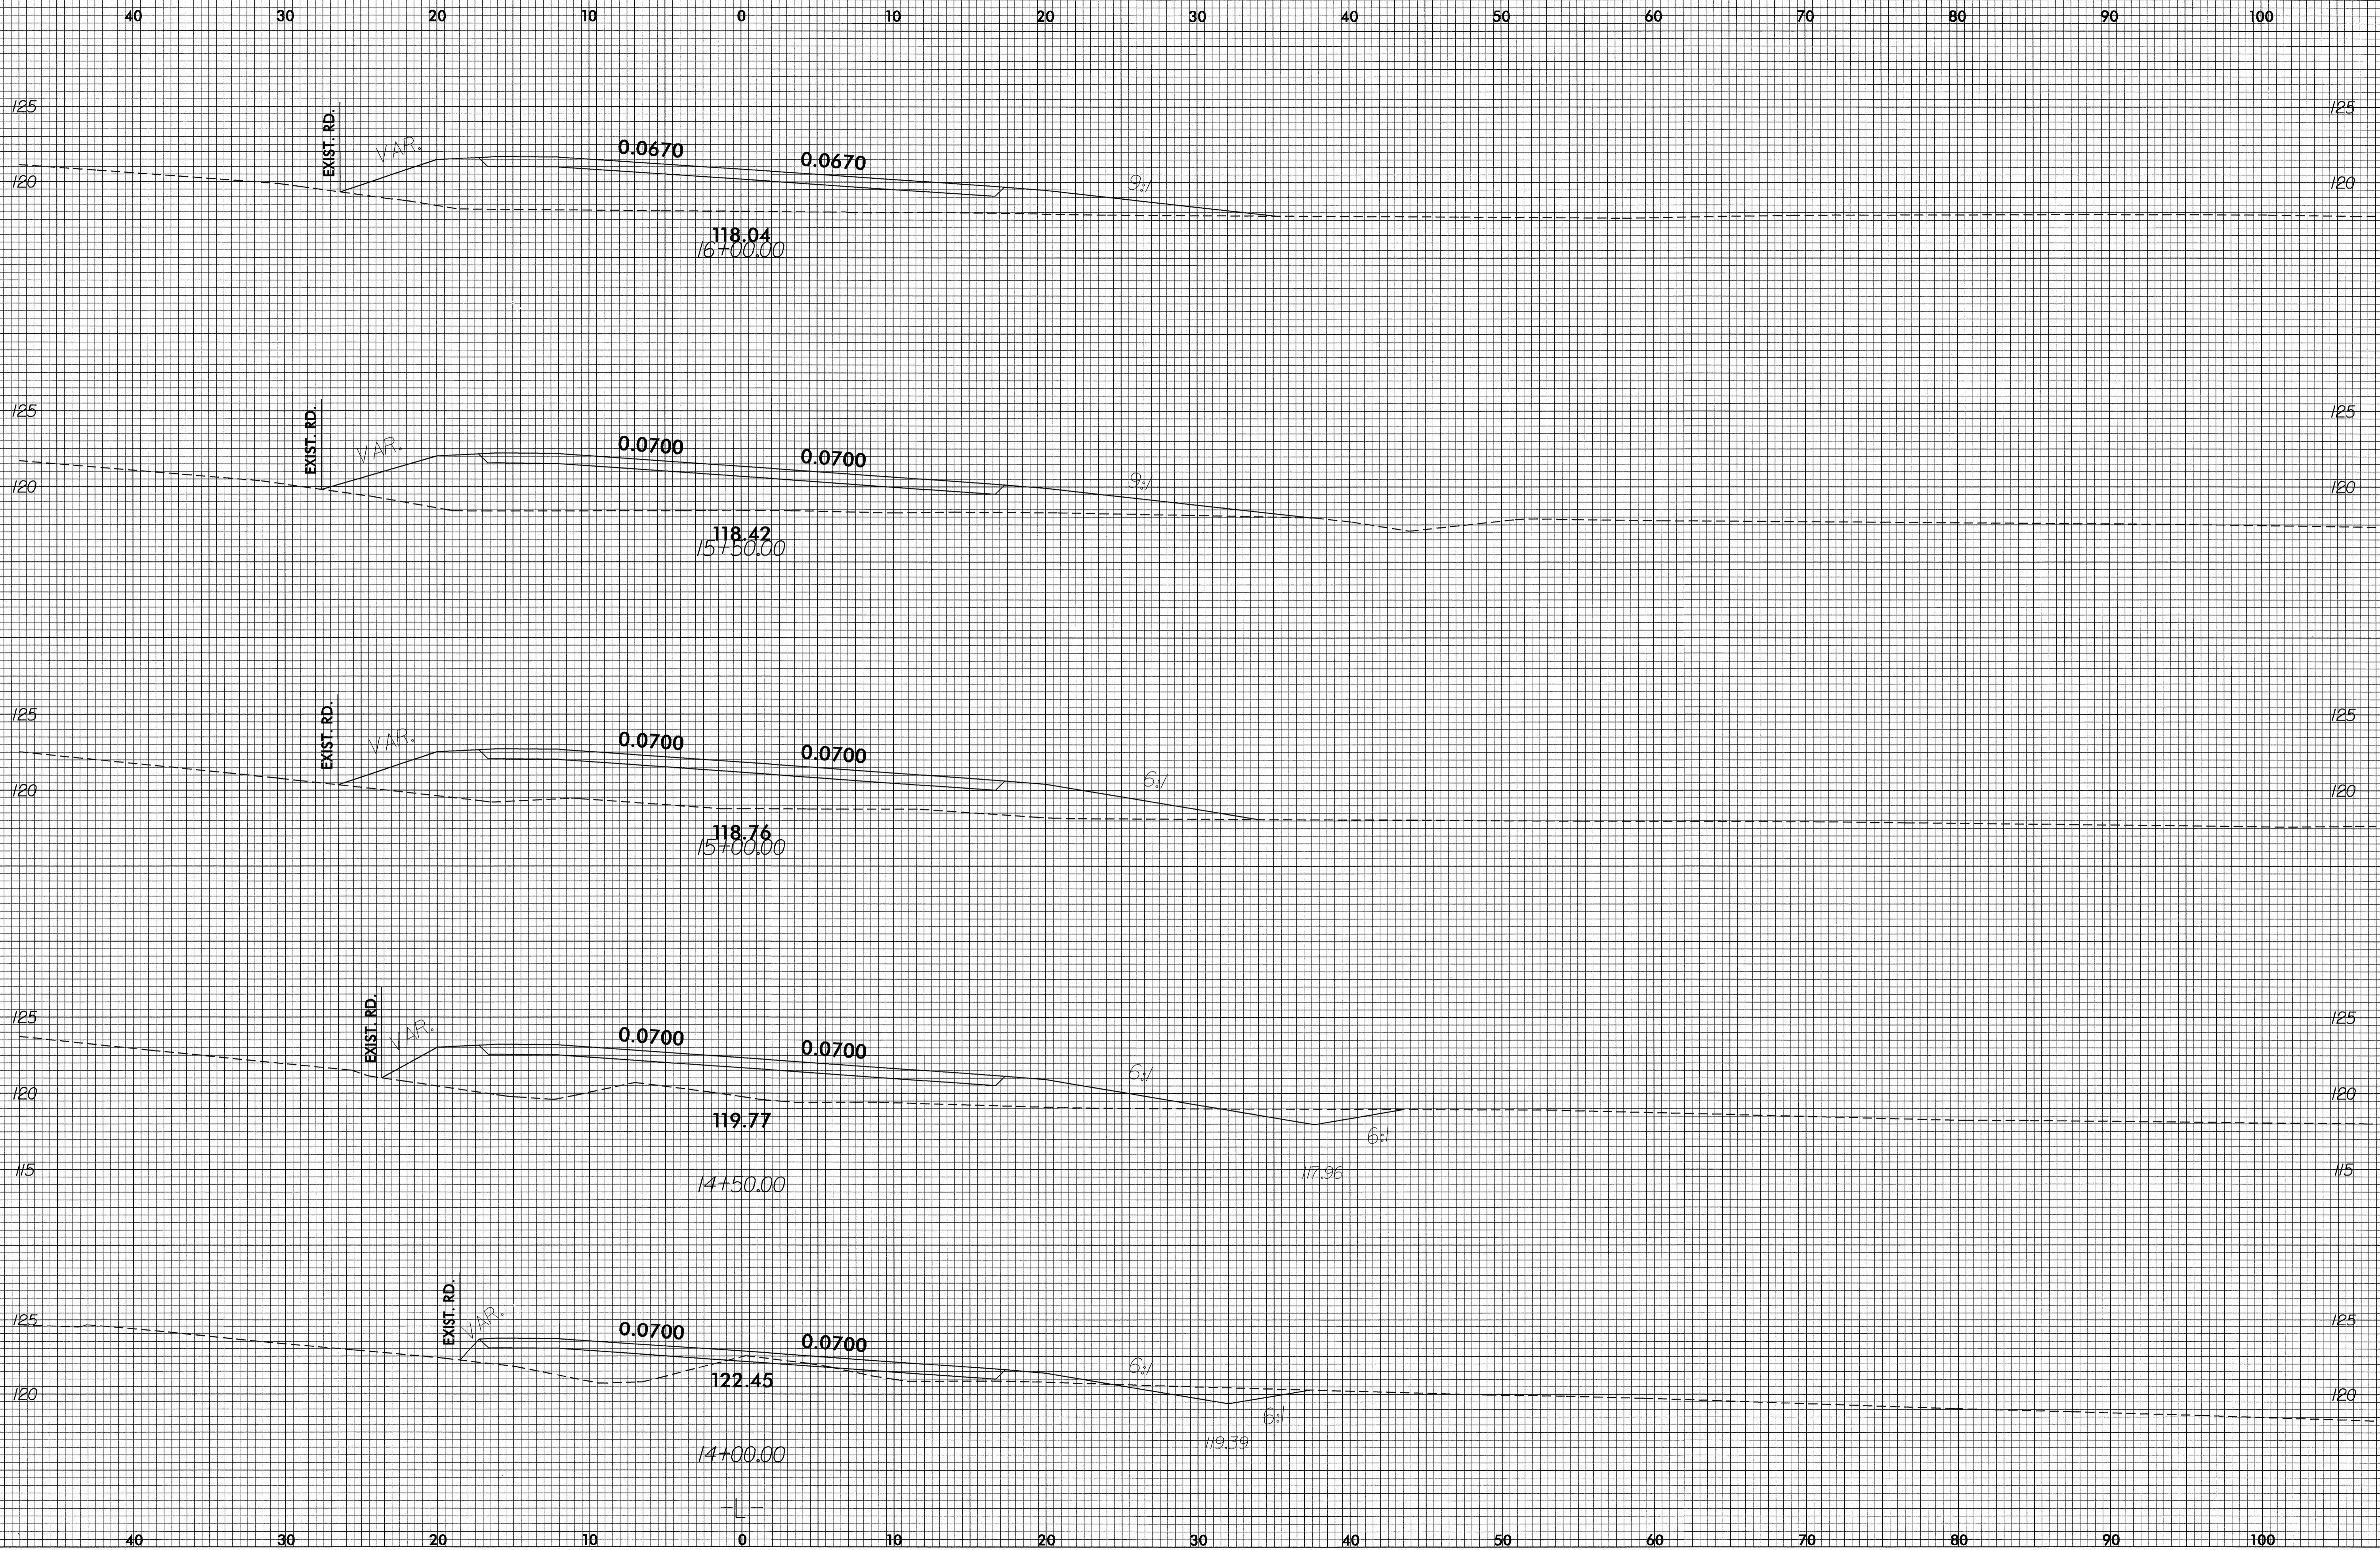

23-JUL-2004 14:02  
C:\XST\Exp\proj\k\B3879\_DET\_XPL.DGN  
BCKey AT RD214492