
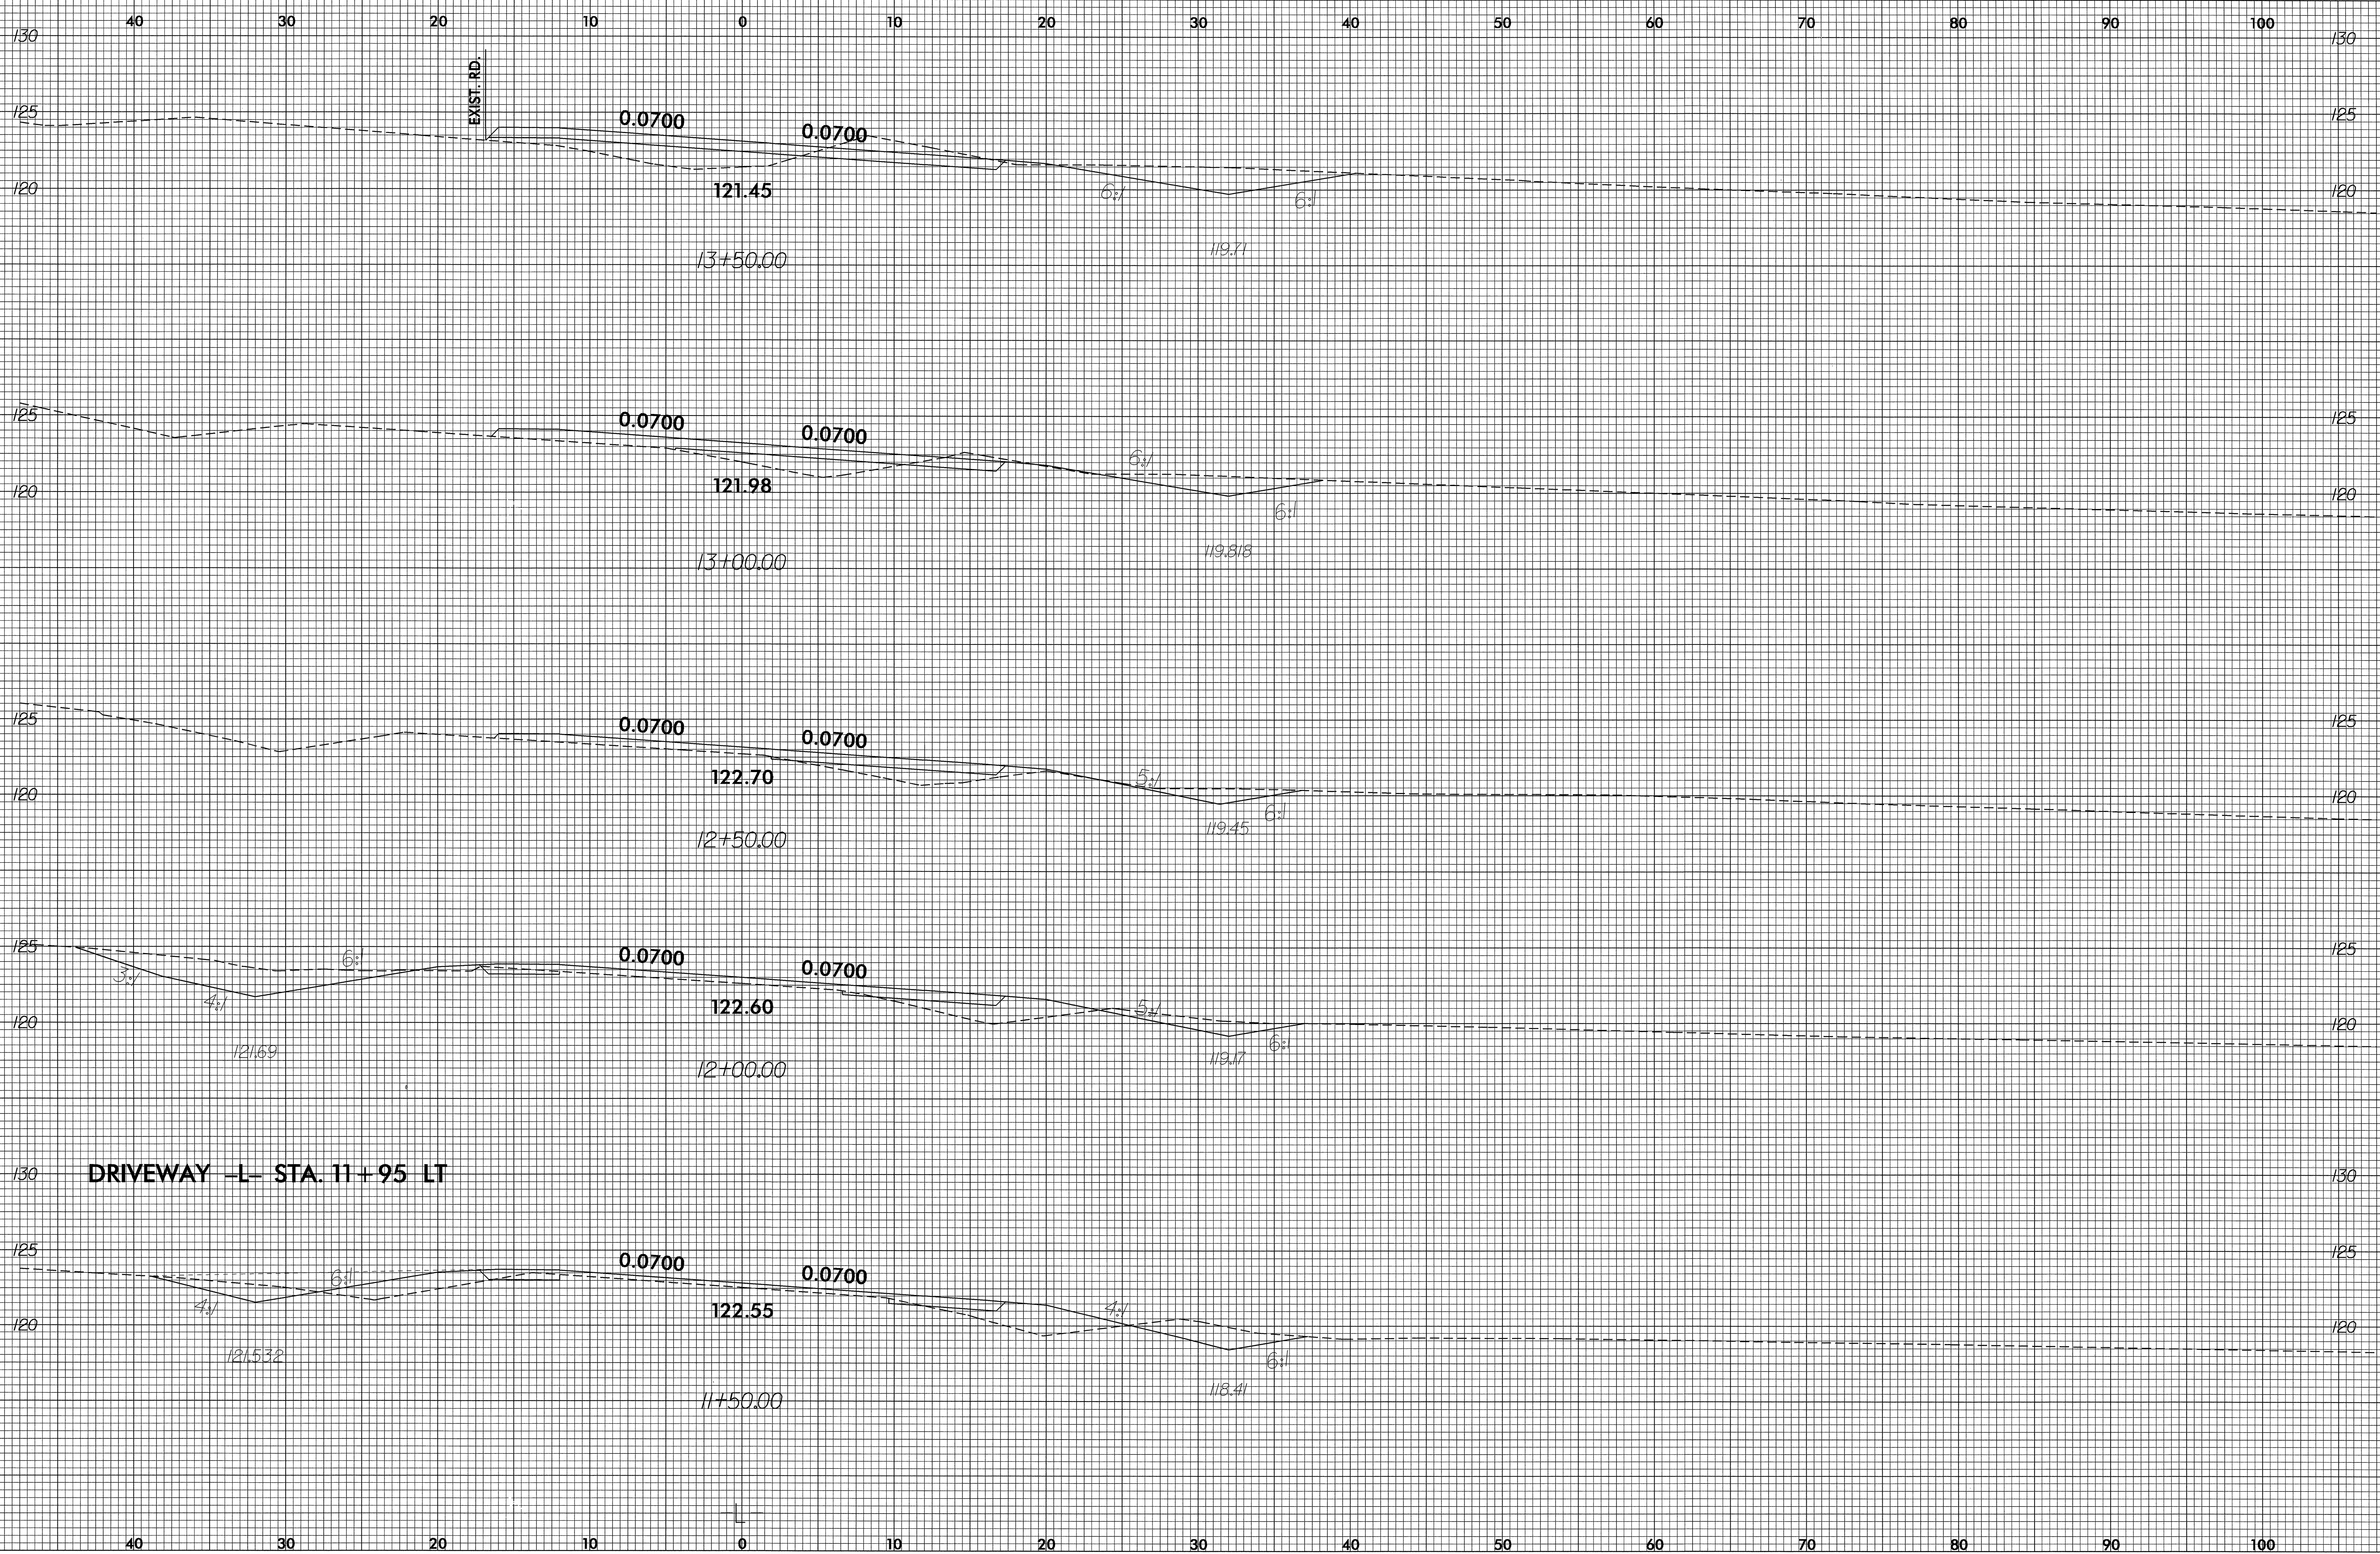


8/23/99

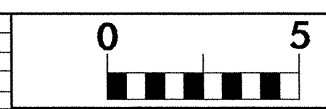

DRIVEWAY -L- STA. 11+95 LT

23-JUL-2004 14:03
B:\XSC\Engineering\B3879_DET_XPL.DGN
BKey AT RD214492