

STATE	PROJECT NO.	SHEET NO.	TOTAL SHEETS
N.C.	7CR.10681.3, ETC.	16	20


7CR.10681.3
7CR.20171.3
7CR.200681.3
7CR.3008802.3
7CR.3008811.3

STATE OF NORTH CAROLINA
DEPT. OF TRANSPORTATION
DIVISION OF HIGHWAYS
RALEIGH, N.C.


ENGLISH DETAIL DRAWING FOR
**WHEELCHAIR RAMP AND EXISTING SIDEWALK
ADJACENT TO CURB
CURB CUT**

STATE OF NORTH CAROLINA
DEPT. OF TRANSPORTATION
DIVISION OF HIGHWAYS
RALEIGH, N.C.


ENGLISH DETAIL DRAWING FOR
**WHEELCHAIR RAMP AND EXISTING SIDEWALK
ADJACENT TO CURB
CURB CUT**

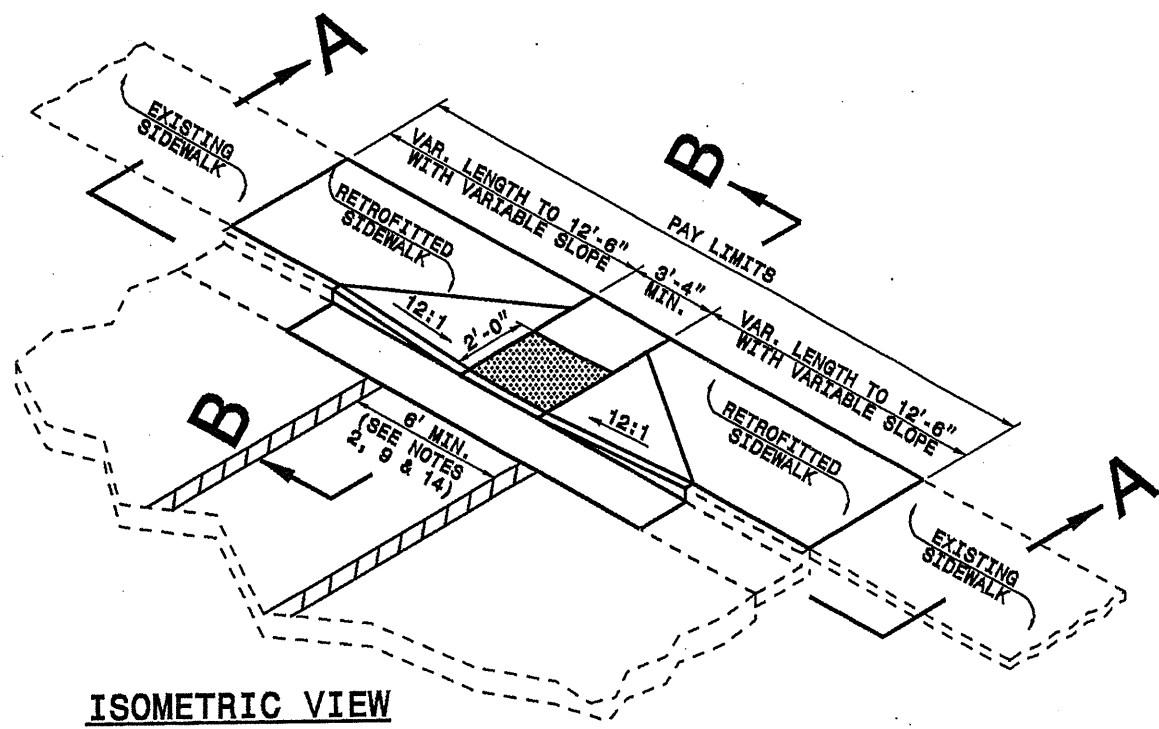

ISOMETRIC VIEW

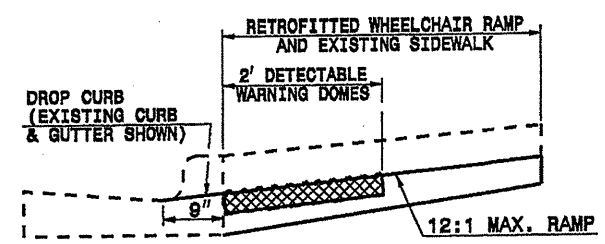


SECTION B-B

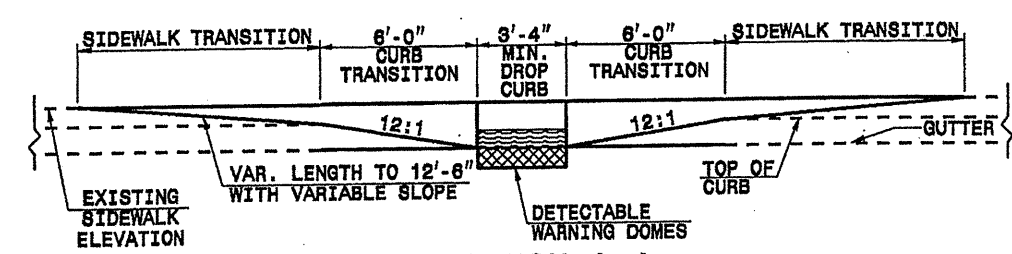


SECTION A-A


1. DETECTABLE WARNING DOMES SHALL COVER 2'-0" LENGTH AND FULL WIDTH OF THE RAMP FLOOR AS SHOWN ON THE DETAILS.
2. THE RAMP MAY BE YELLOW IN COLOR OR ANY COLOR WITH A 70% CONTRAST RATIO.

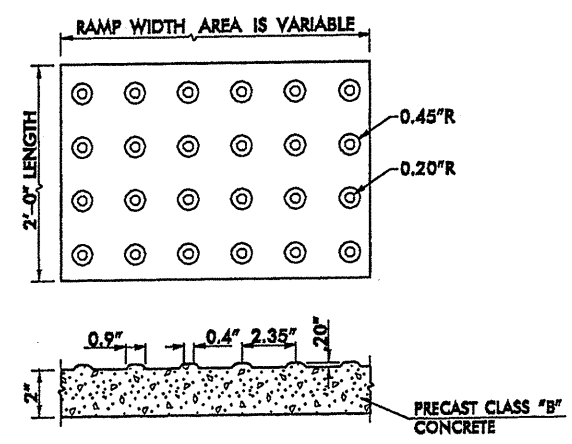

DETECTABLE WARNING DOMES

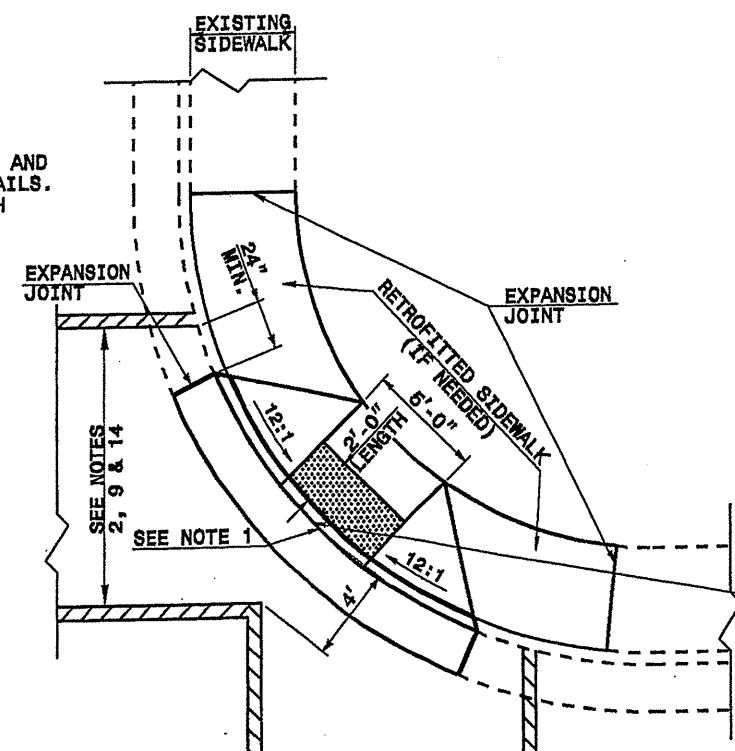

PLAN VIEW
DIAGONAL RAMP
MAX. 25' RADII
(60" MIN. FLOOR WIDTH)

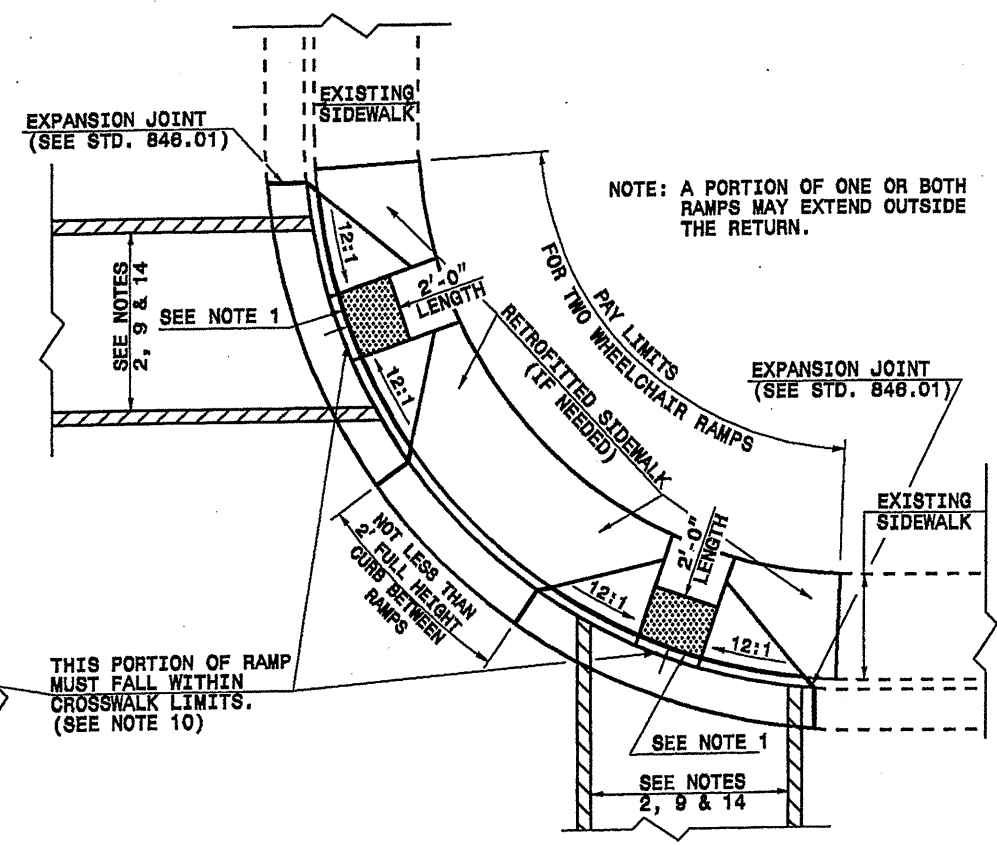

PLAN VIEW
DUAL RAMP
ANY RADII
(40" MIN. FLOOR WIDTH)

5/28/99
21-SEP-2004 10:17
surfacing\orange 2005\Contract Package WheelChair-2.dgn