



5/14/99

PROJECT NO.	SHEET NO.	TOTAL SHEETS
37427	6	8


NOTE: STA 165+00 START AT NORTH SIDE OF SR 1129 (DAVIS RD.)

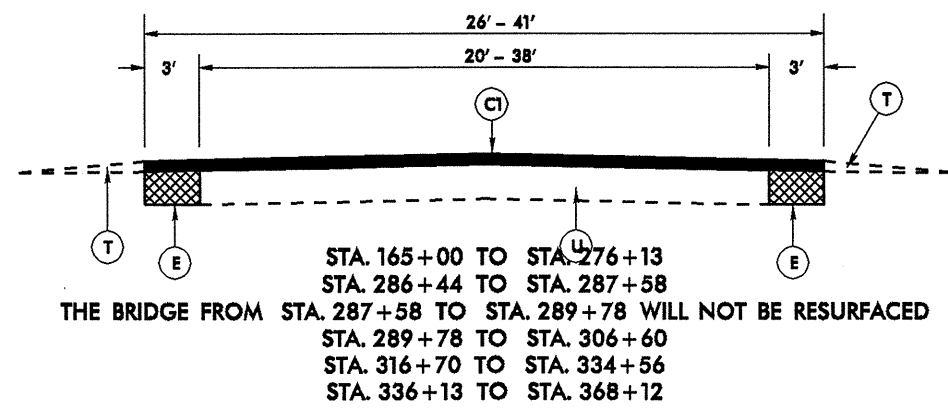


TYPICAL SECTION NO. 1

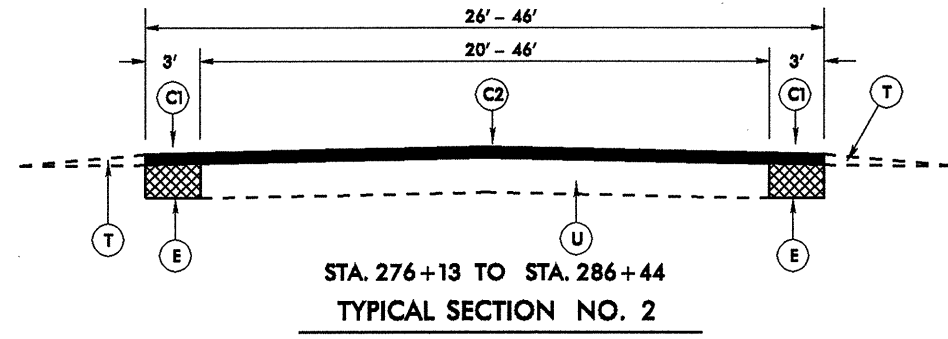


TYPICAL SECTION NO. 2

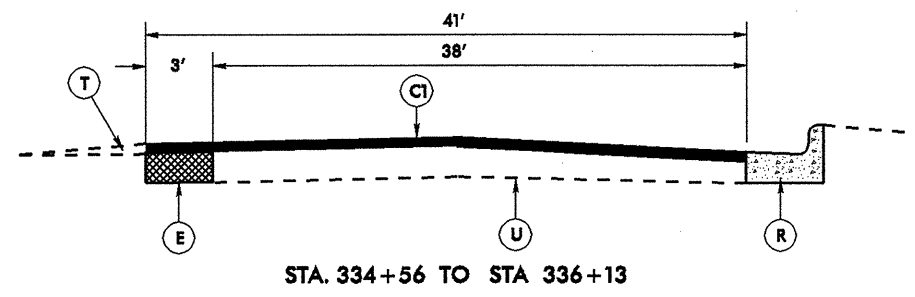





TYPICAL SECTION NO. 3

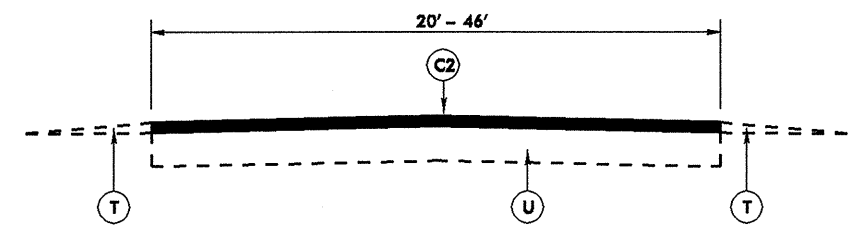



TYPICAL SECTION NO. 4

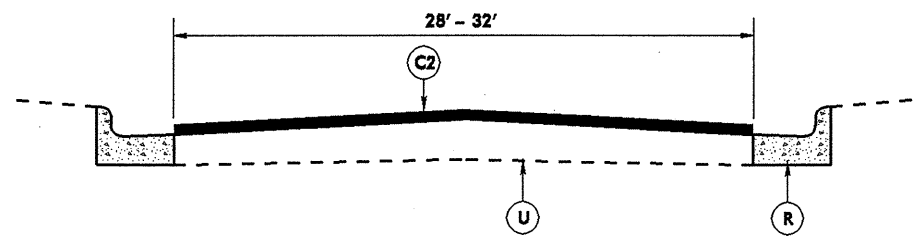

TYPICAL SECTION NO. 5
 * New development (Patriot's Point) being built and doing widening

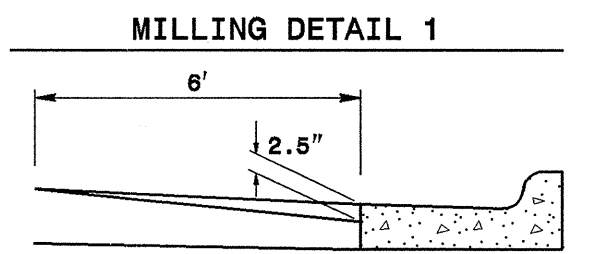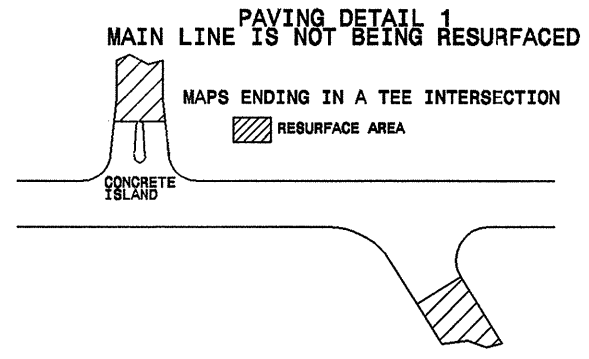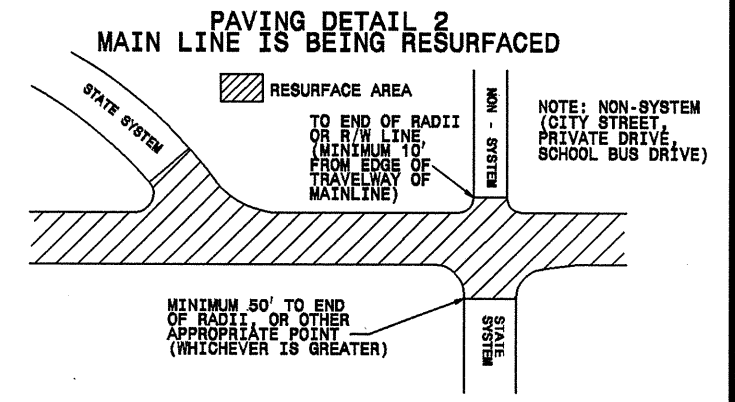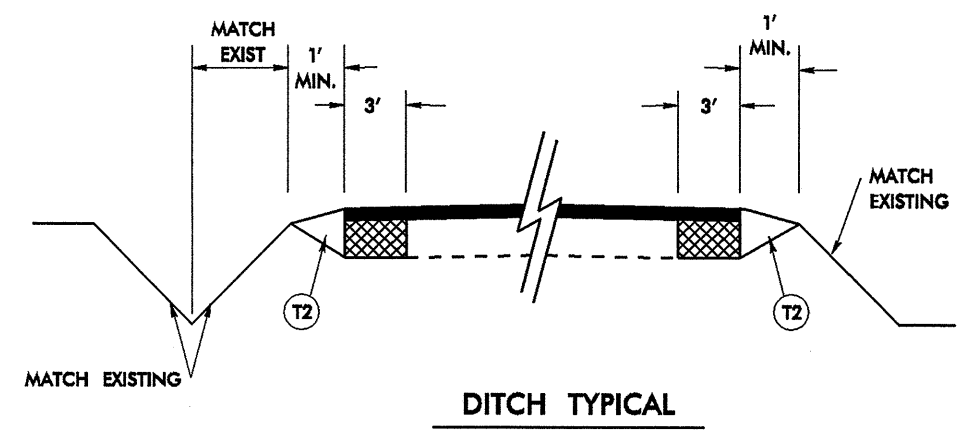

MILL EXISTING ASPHALT PAVEMENT 0" - 2.5"
 NOTE:
 TO BE USED IN CONJUNCTION WITH TS. NO. 3

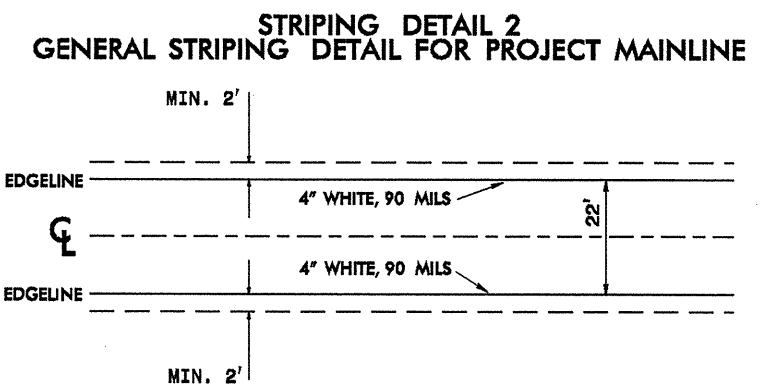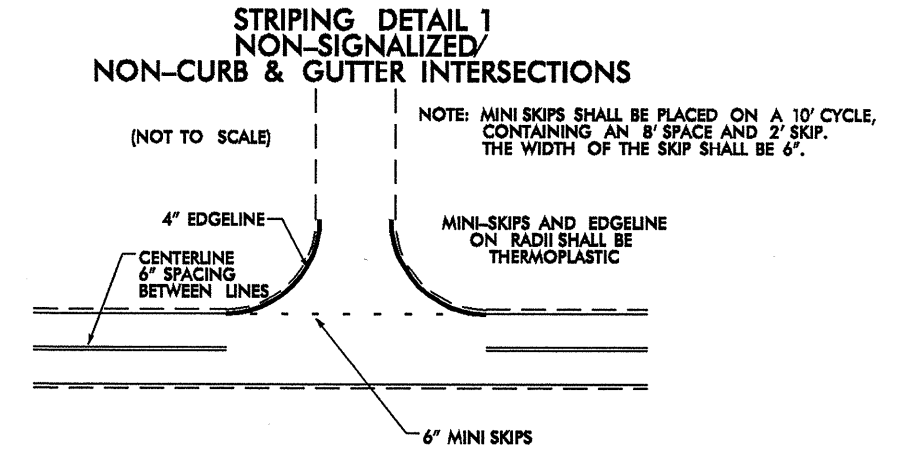

PAVEMENT SCHEDULE			
C1	PROP. APPROX. 2 1/2" ASPHALT CONCRETE SURFACE COURSE, TYPE S9.5B, AT AN AVERAGE RATE OF 140 LBS. PER SQ. YD. IN EACH OF TWO LAYERS.	R	2'-6" CONCRETE CURB AND GUTTER
C2	PROP. APPROX. 1 1/4" ASPHALT CONCRETE SURFACE COURSE, TYPE S9.5B, AT AN AVERAGE RATE OF 140 LBS. PER SQ. YD.	T1	SHOULDER RECONSTRUCTION
		T2	SHOULDER CONSTRUCTION
E	PROP. APPROX. 8" ASPHALT CONCRETE BASE COURSE, TYPE B25.0B, AT AN AVERAGE RATE OF 456 LBS. PER SQ. YD. IN EACH OF TWO LAYERS.	U	EXISTING PAVEMENT

29-SEP-2004 13:36
 C:\MSDRA\1\cadd\1\LOCALS-1\Temp\typicals.dgn
 11/2/2004