
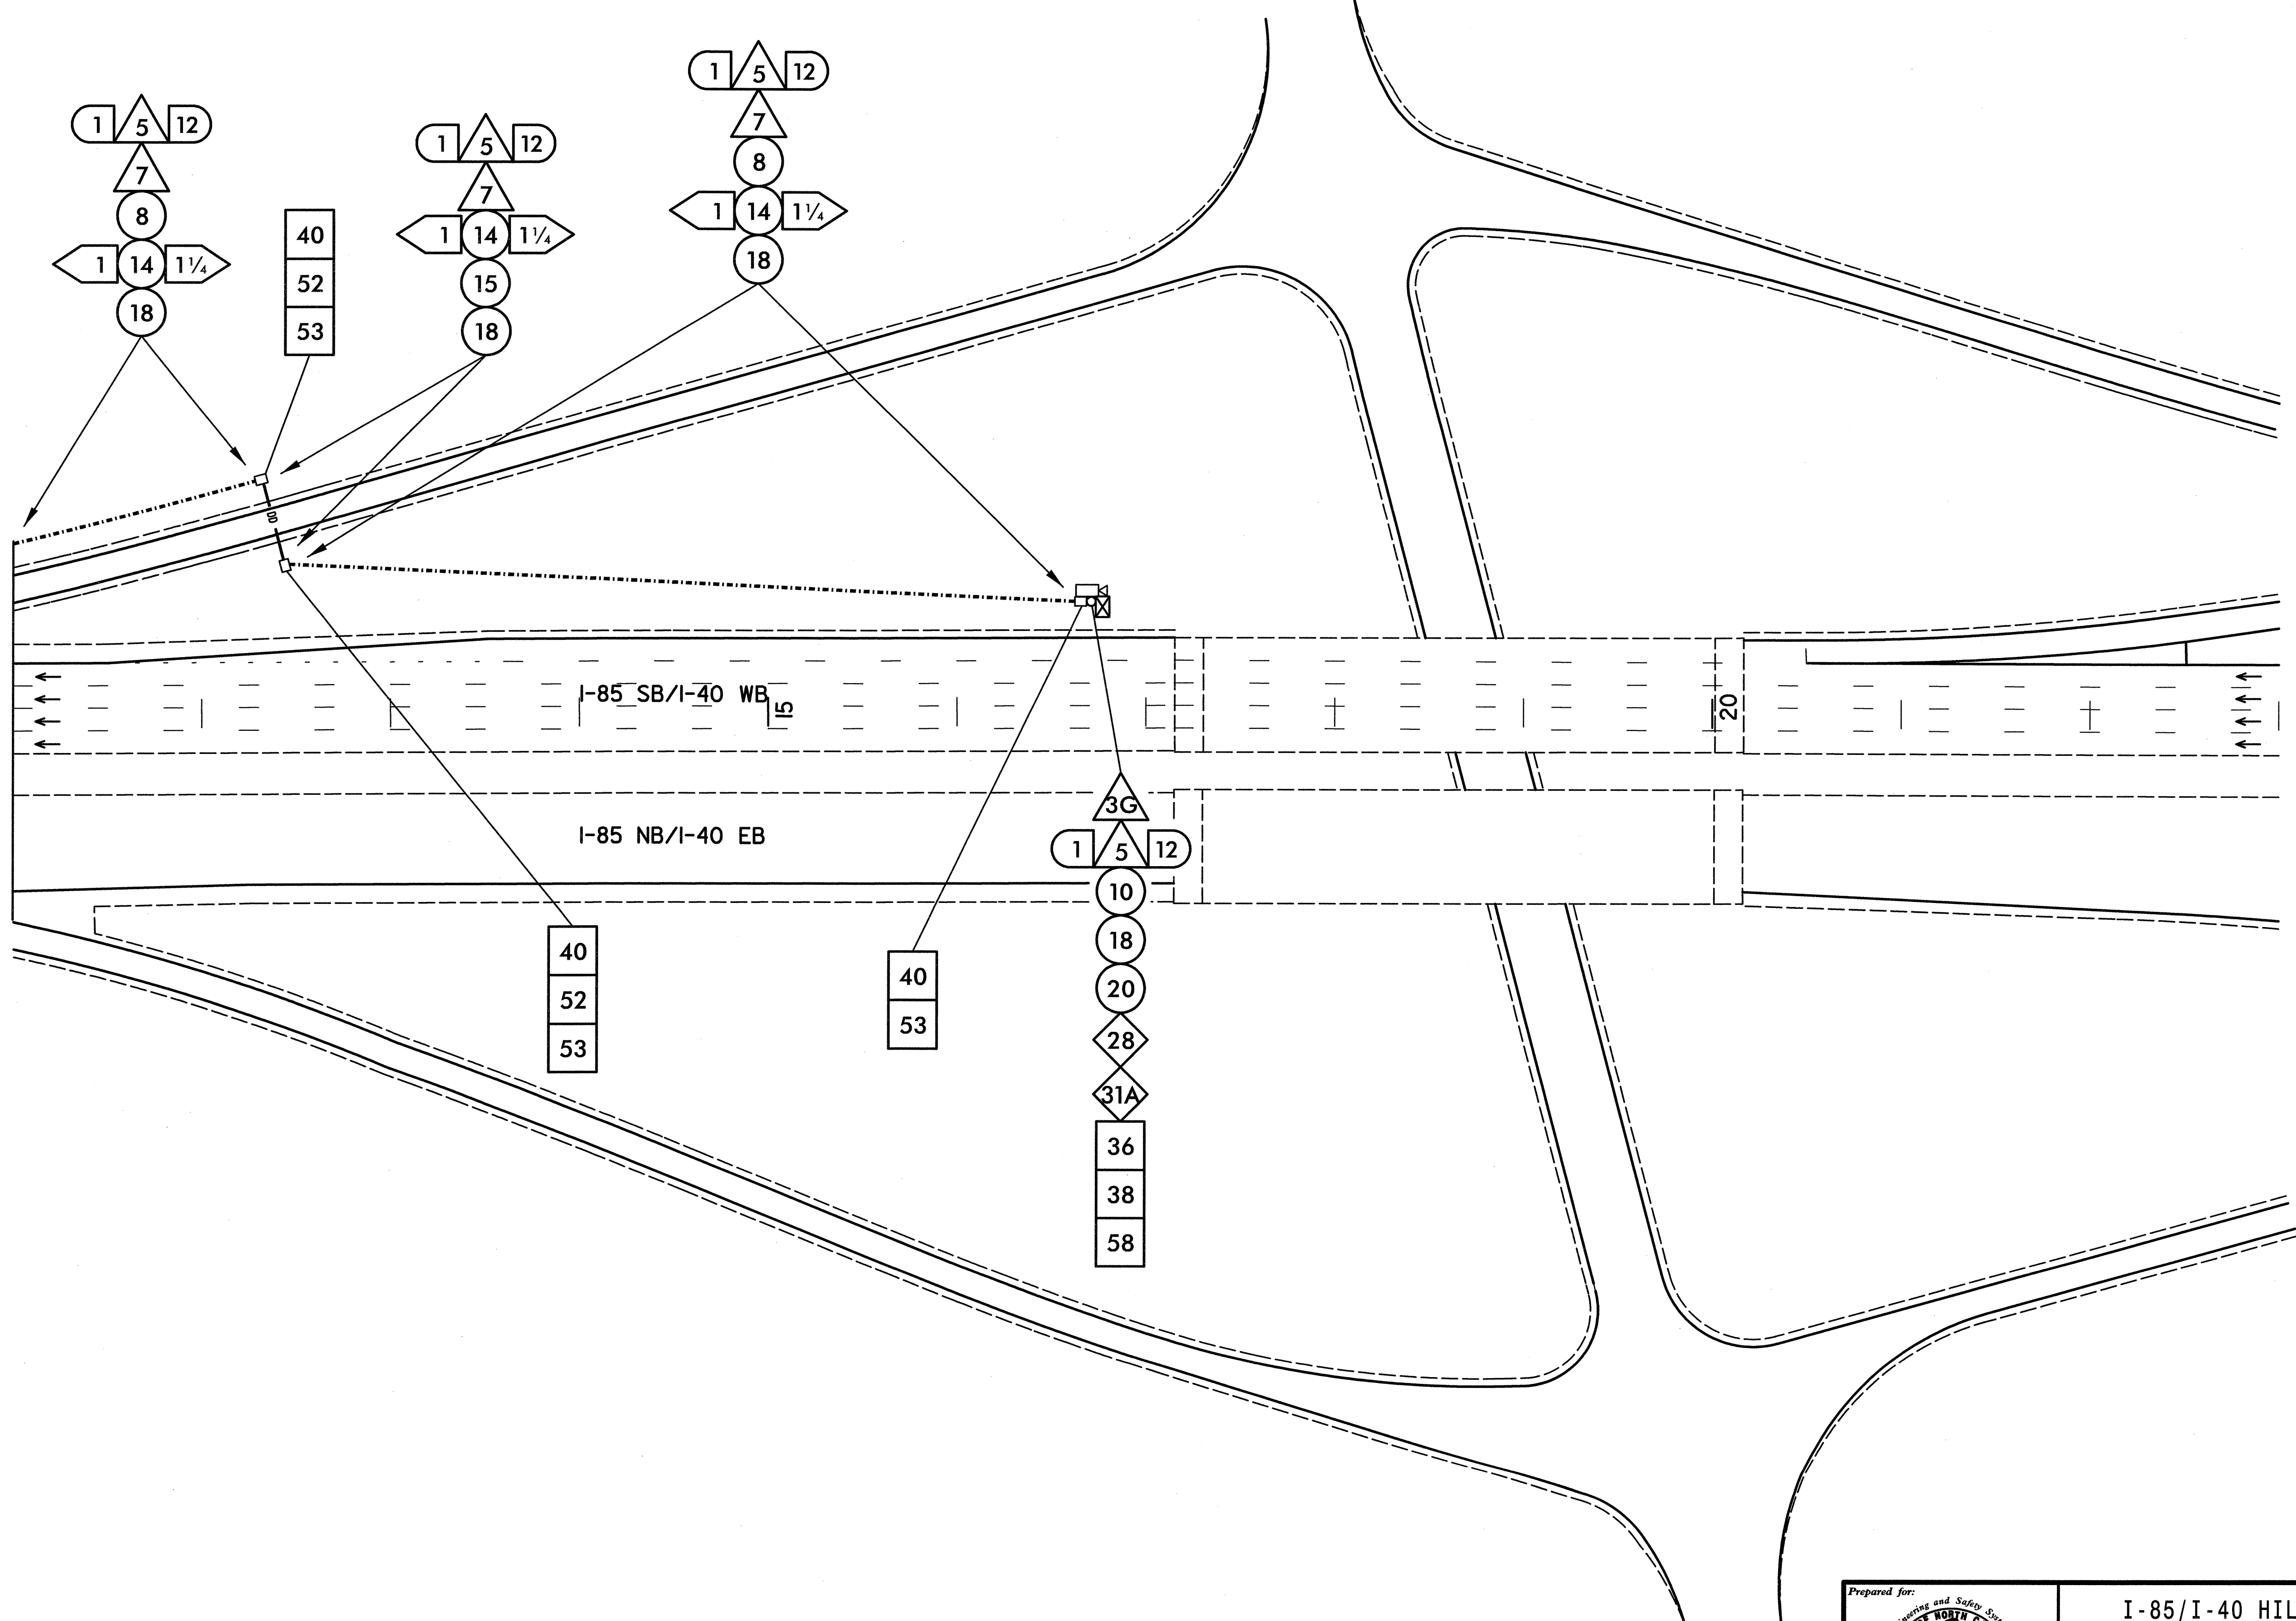



MATCHLINE 1
SEE SHEET TMS-12

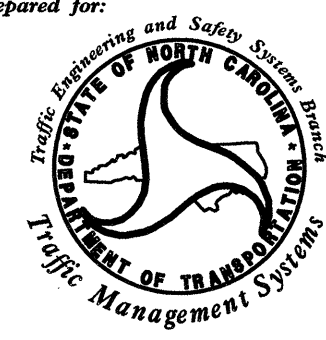

HNTB HNTB NORTH CAROLINA, P.C.
343 E. Six Forks Road, Suite 200
Raleigh, North Carolina 27609

Prepared for:

 SCALE
 10 0 50
 1" = 50'

I-85/I-40 HILLSBOROUGH WEIGH STATION UPGRADE COMMUNICATION CABLE ROUTING			
DIVISION 07	ORANGE COUNTY	HILLSBOROUGH	
PLAN DATE: OCTOBER 2003	REVIEWED BY: J.P. HOCHANADEL		
PREPARED BY: T.R. TERRELL	REVIEWED BY: H.L. WINSTEAD		
REVISIONS	INIT.	DATE	

SEAL

 H.L. WINSTEAD
 9/14/04
 SIGNATURE DATE
 CADD FILE NAME tms-13.dgn