


HNTB HNTB NORTH CAROLINA, P.C.
 343 E. Six Forks Road, Suite 200
 Raleigh, North Carolina 27609

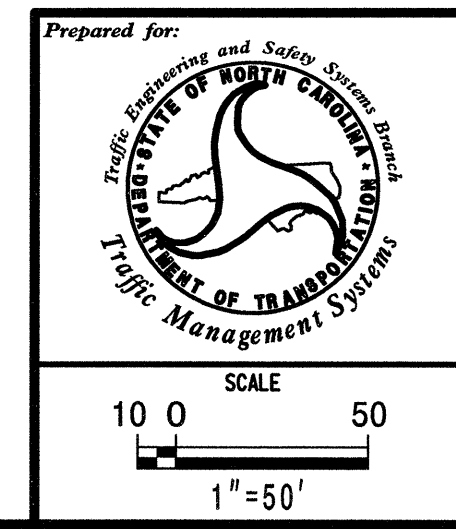

I-85/I-40 HILLSBOROUGH WEIGH STATION UPGRADE COMMUNICATION CABLE ROUTING	
DIVISION 07	ORANGE COUNTY HILLSBOROUGH
PLAN DATE: OCTOBER 2003	REVIEWED BY: J.P. HOCHANADEL
PREPARED BY: T.R. TERRELL	REVIEWED BY: H.L. WINSTEAD
REVISIONS	INIT. DATE

SEAL
 H.L. WINSTEAD, JR.
 PROFESSIONAL ENGINEER
 STATE OF NORTH CAROLINA
 LICENSE NO. 07983
 SIGNATURE: *H.L. Winstead* DATE: 9/14/04
 CADD FILE NAME: tms-12.dgn