


MATCHLINE "A"
SEE SHEET TCP-4

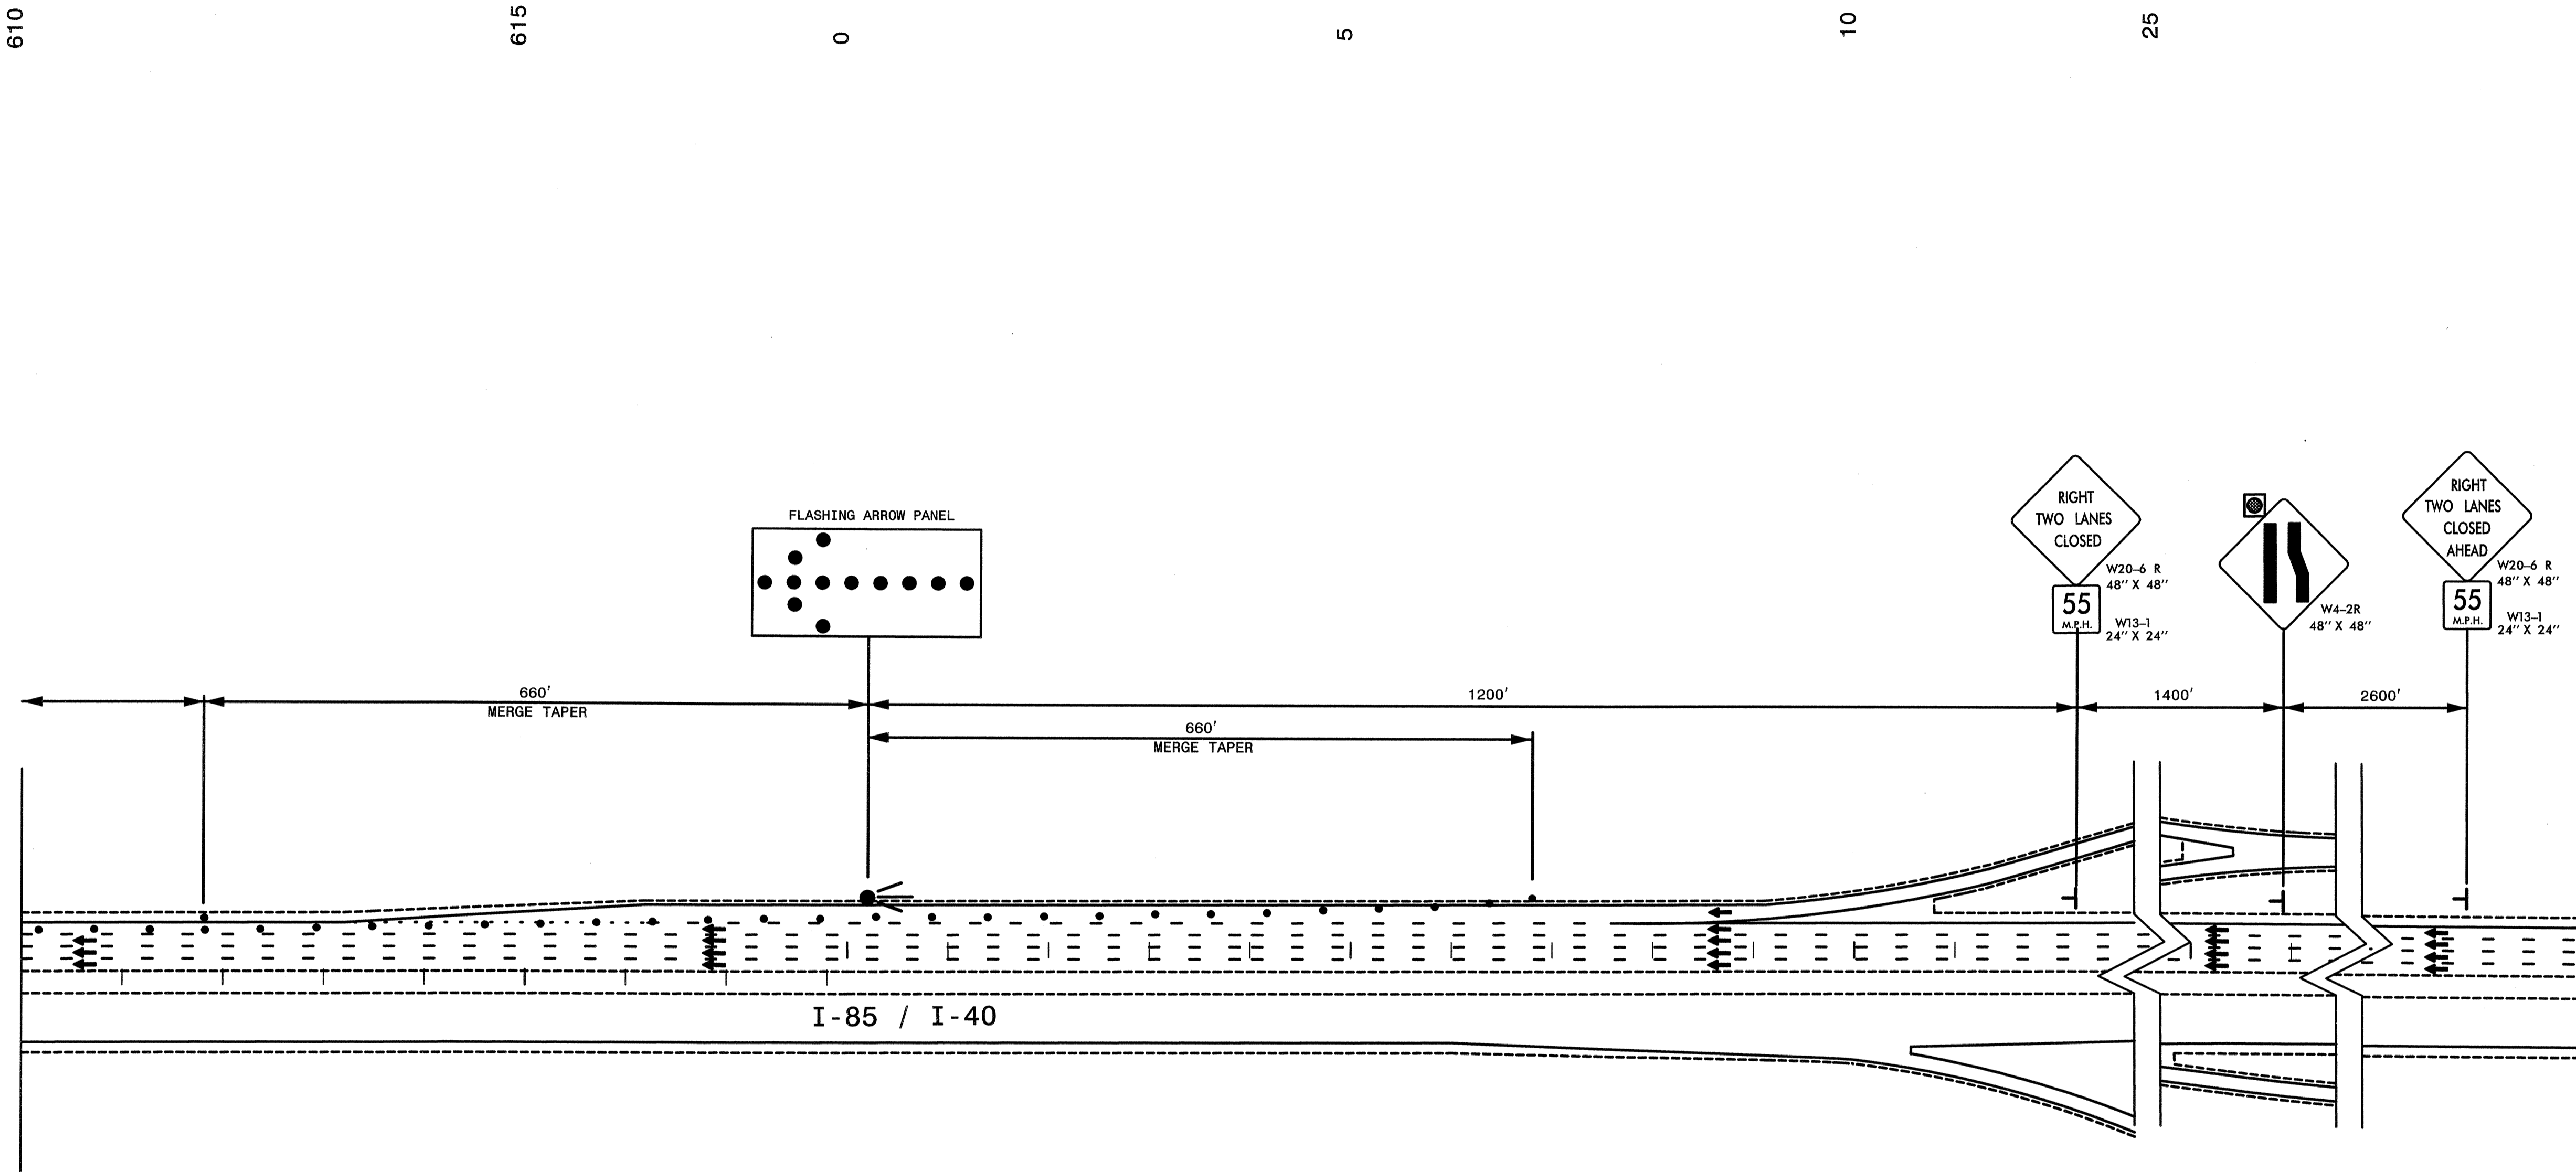

\$\$\$SYSTEMF:\$\$\$\$
\$\$\$DCN\$\$\$\$
\$\$\$USERNAME\$\$\$



HNTB NORTH CAROLINA, P.C.
343 E. Six Forks Rd., Suite 200
Raleigh, North Carolina 27609

APPROVED: <i>[Signature]</i> DATE: 9/1/03	I-85/I-40 HILLSBOROUGH WEIGH STATION UPGRADE TRAFFIC CONTROL - TWO-LANE CLOSURE DETAIL		
	SCALE: 1:100		
	DATE: 11-03		REVISIONS
	DESIGN BY: TRT		
	REVIEWED BY: SAY		
	CADD FILE: tmstcp-5.tcd		