



STATE	PROJECT NO.	SHEET NO.	TOTAL SHTS.
N.C.	R-4468A	7	
F. A. PROJECT NO.			
PROJECT ID. NO. 34632.3.1			

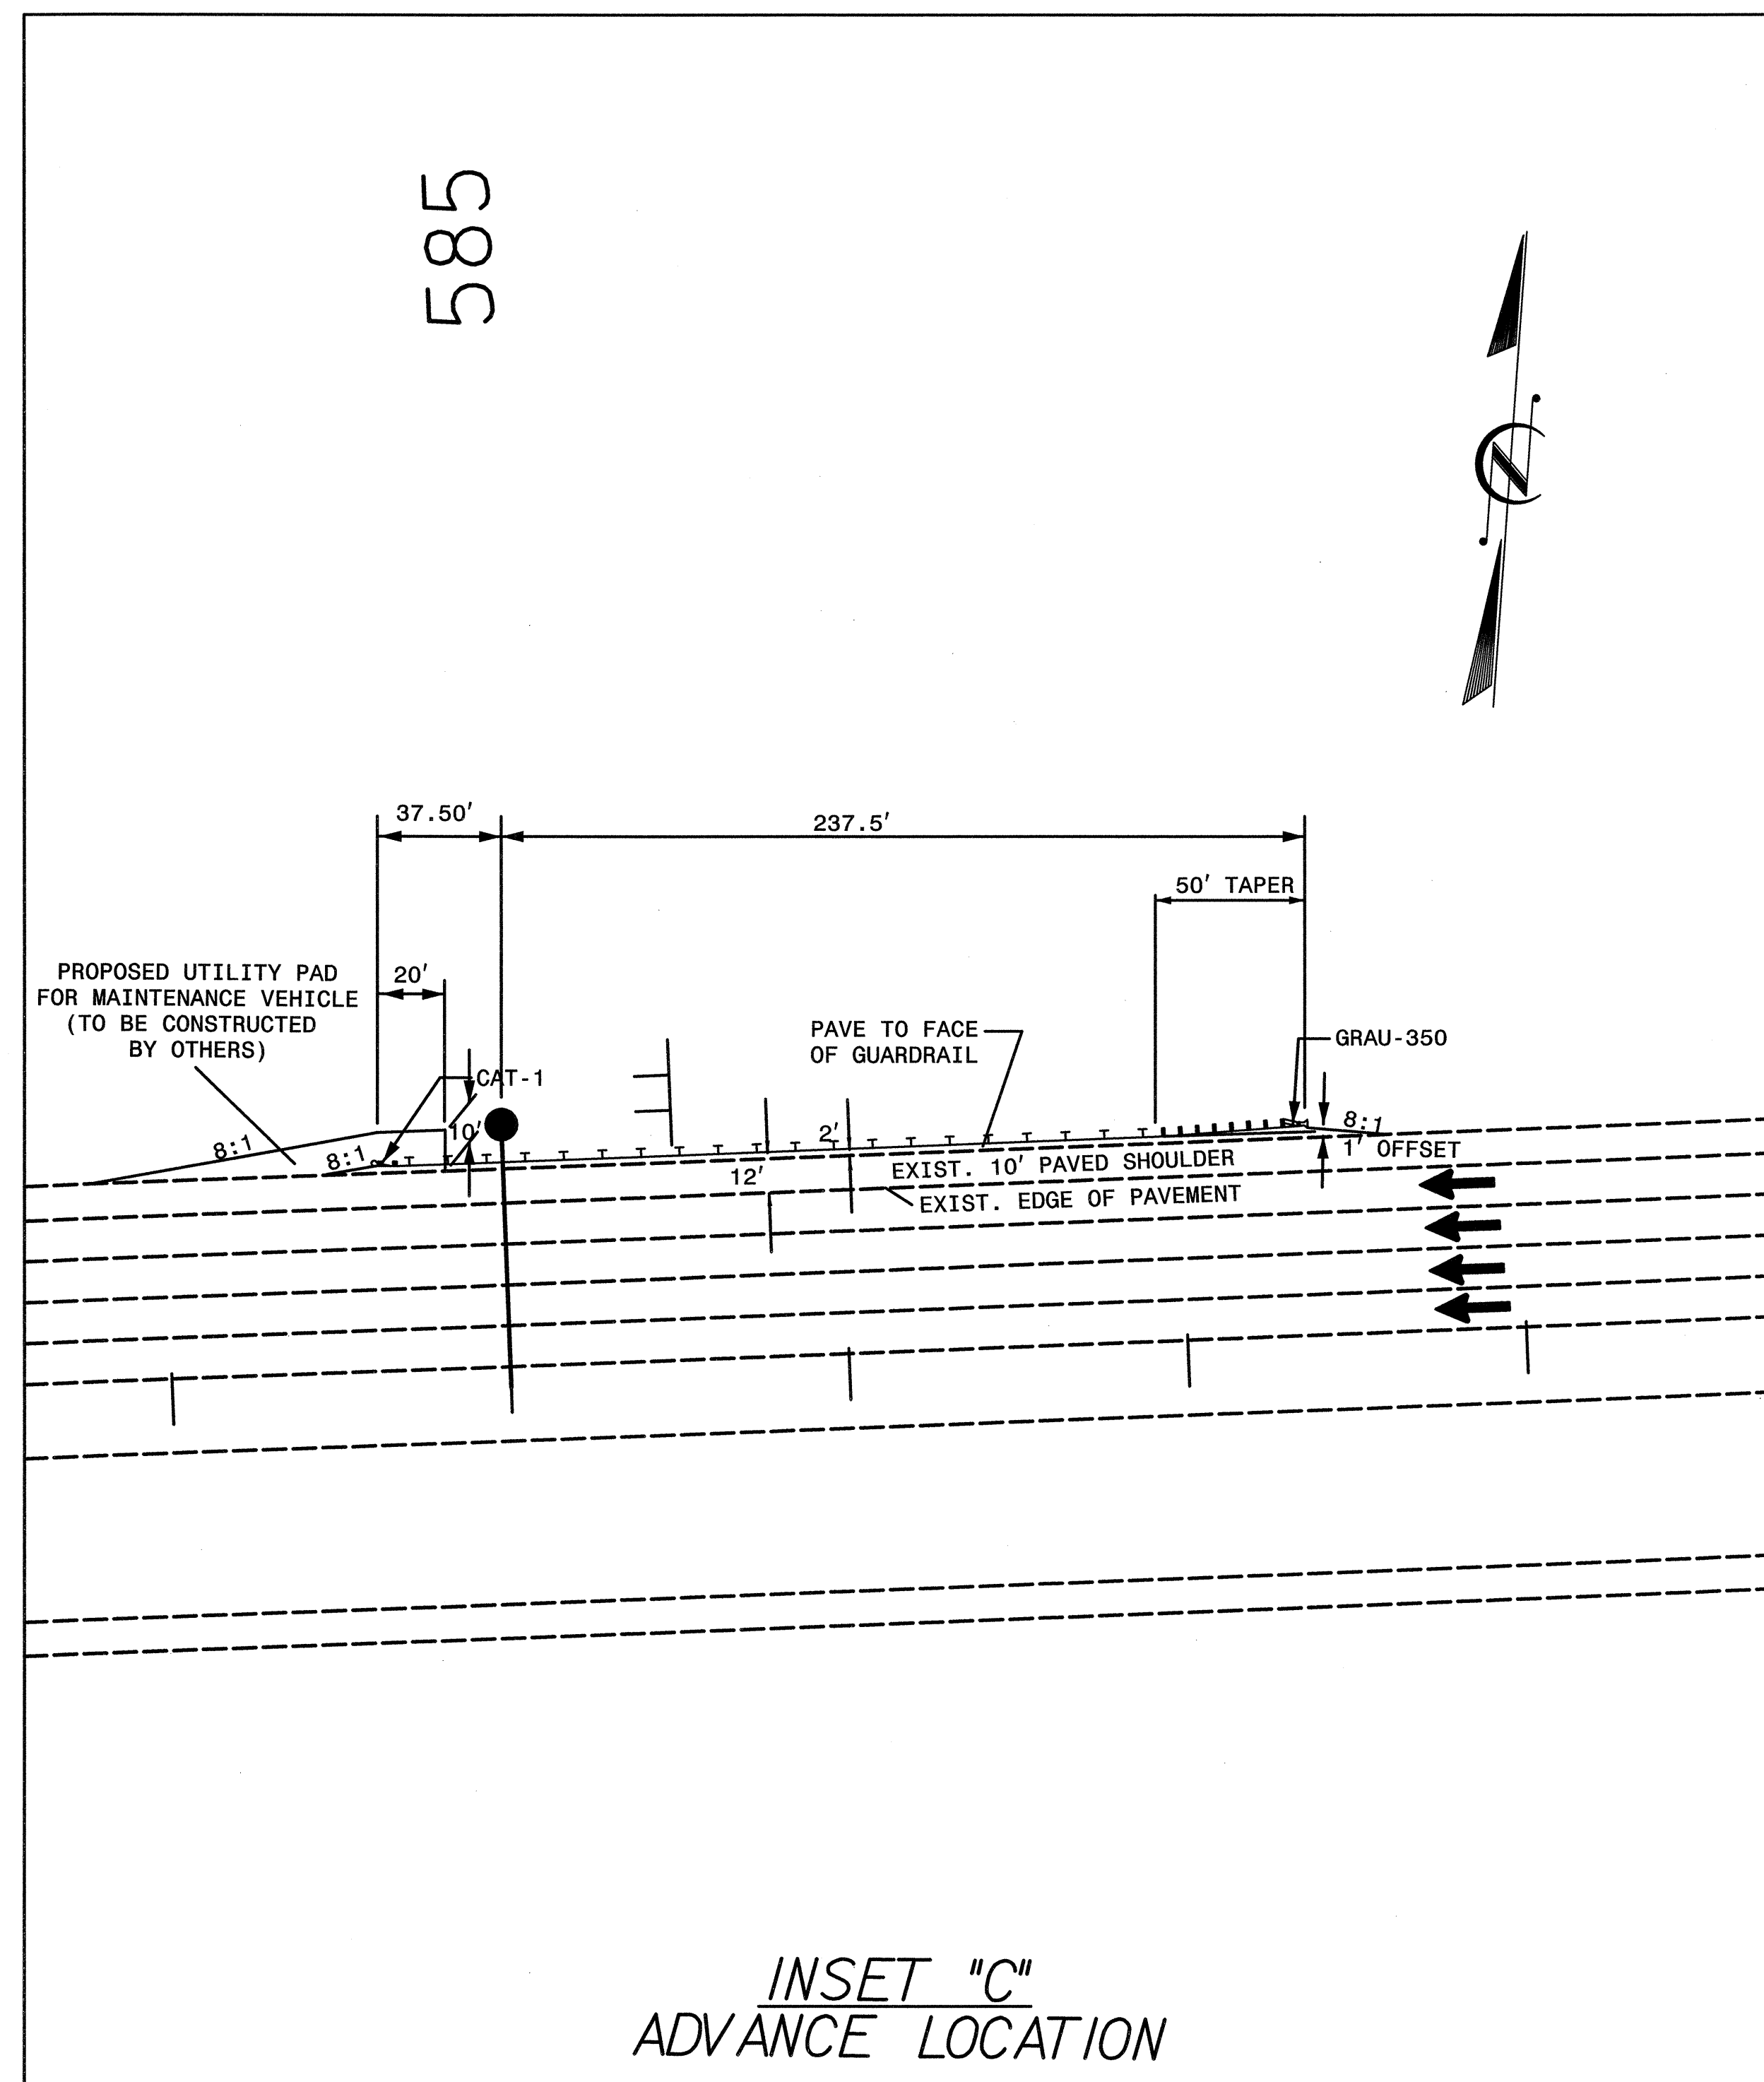

NOTE: REFER TO TIP PROJECT NO. I-2306A/I-304E, STATE PROJECT NO. 8.T500311,  
AS-BUILT PLANS FOR CURVE DATA INFORMATION, IF NECESSARY.

PLAN SHEET NO. 7 TO BE USED AS LOCATION REFERENCE ONLY FOR GUARDRAIL INSTALLATION.  
(SEE GUARDRAIL SUMMARY)

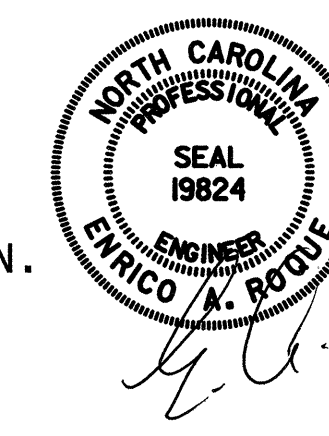

**HNTB** HNTB NORTH CAROLINA, P.C.  
343 E. Six Forks Rd., Suite 200  
Raleigh, North Carolina 27609

**GUARDRAIL PLANS**

SCALE	1:40	N. C. DEPARTMENT OF TRANSPORTATION DIVISION OF HIGHWAYS TRAFFIC ENGINEERING BRANCH	REVISIONS	
DATE	12-03			
DWG. BY	EAR			
DESIGN BY	EAR			
APPROVED	EAR			