


Rev. 3/15/01



PROJ. REFERENCE NO.  
B-3506

SHEET NO.  
X-8

12/12

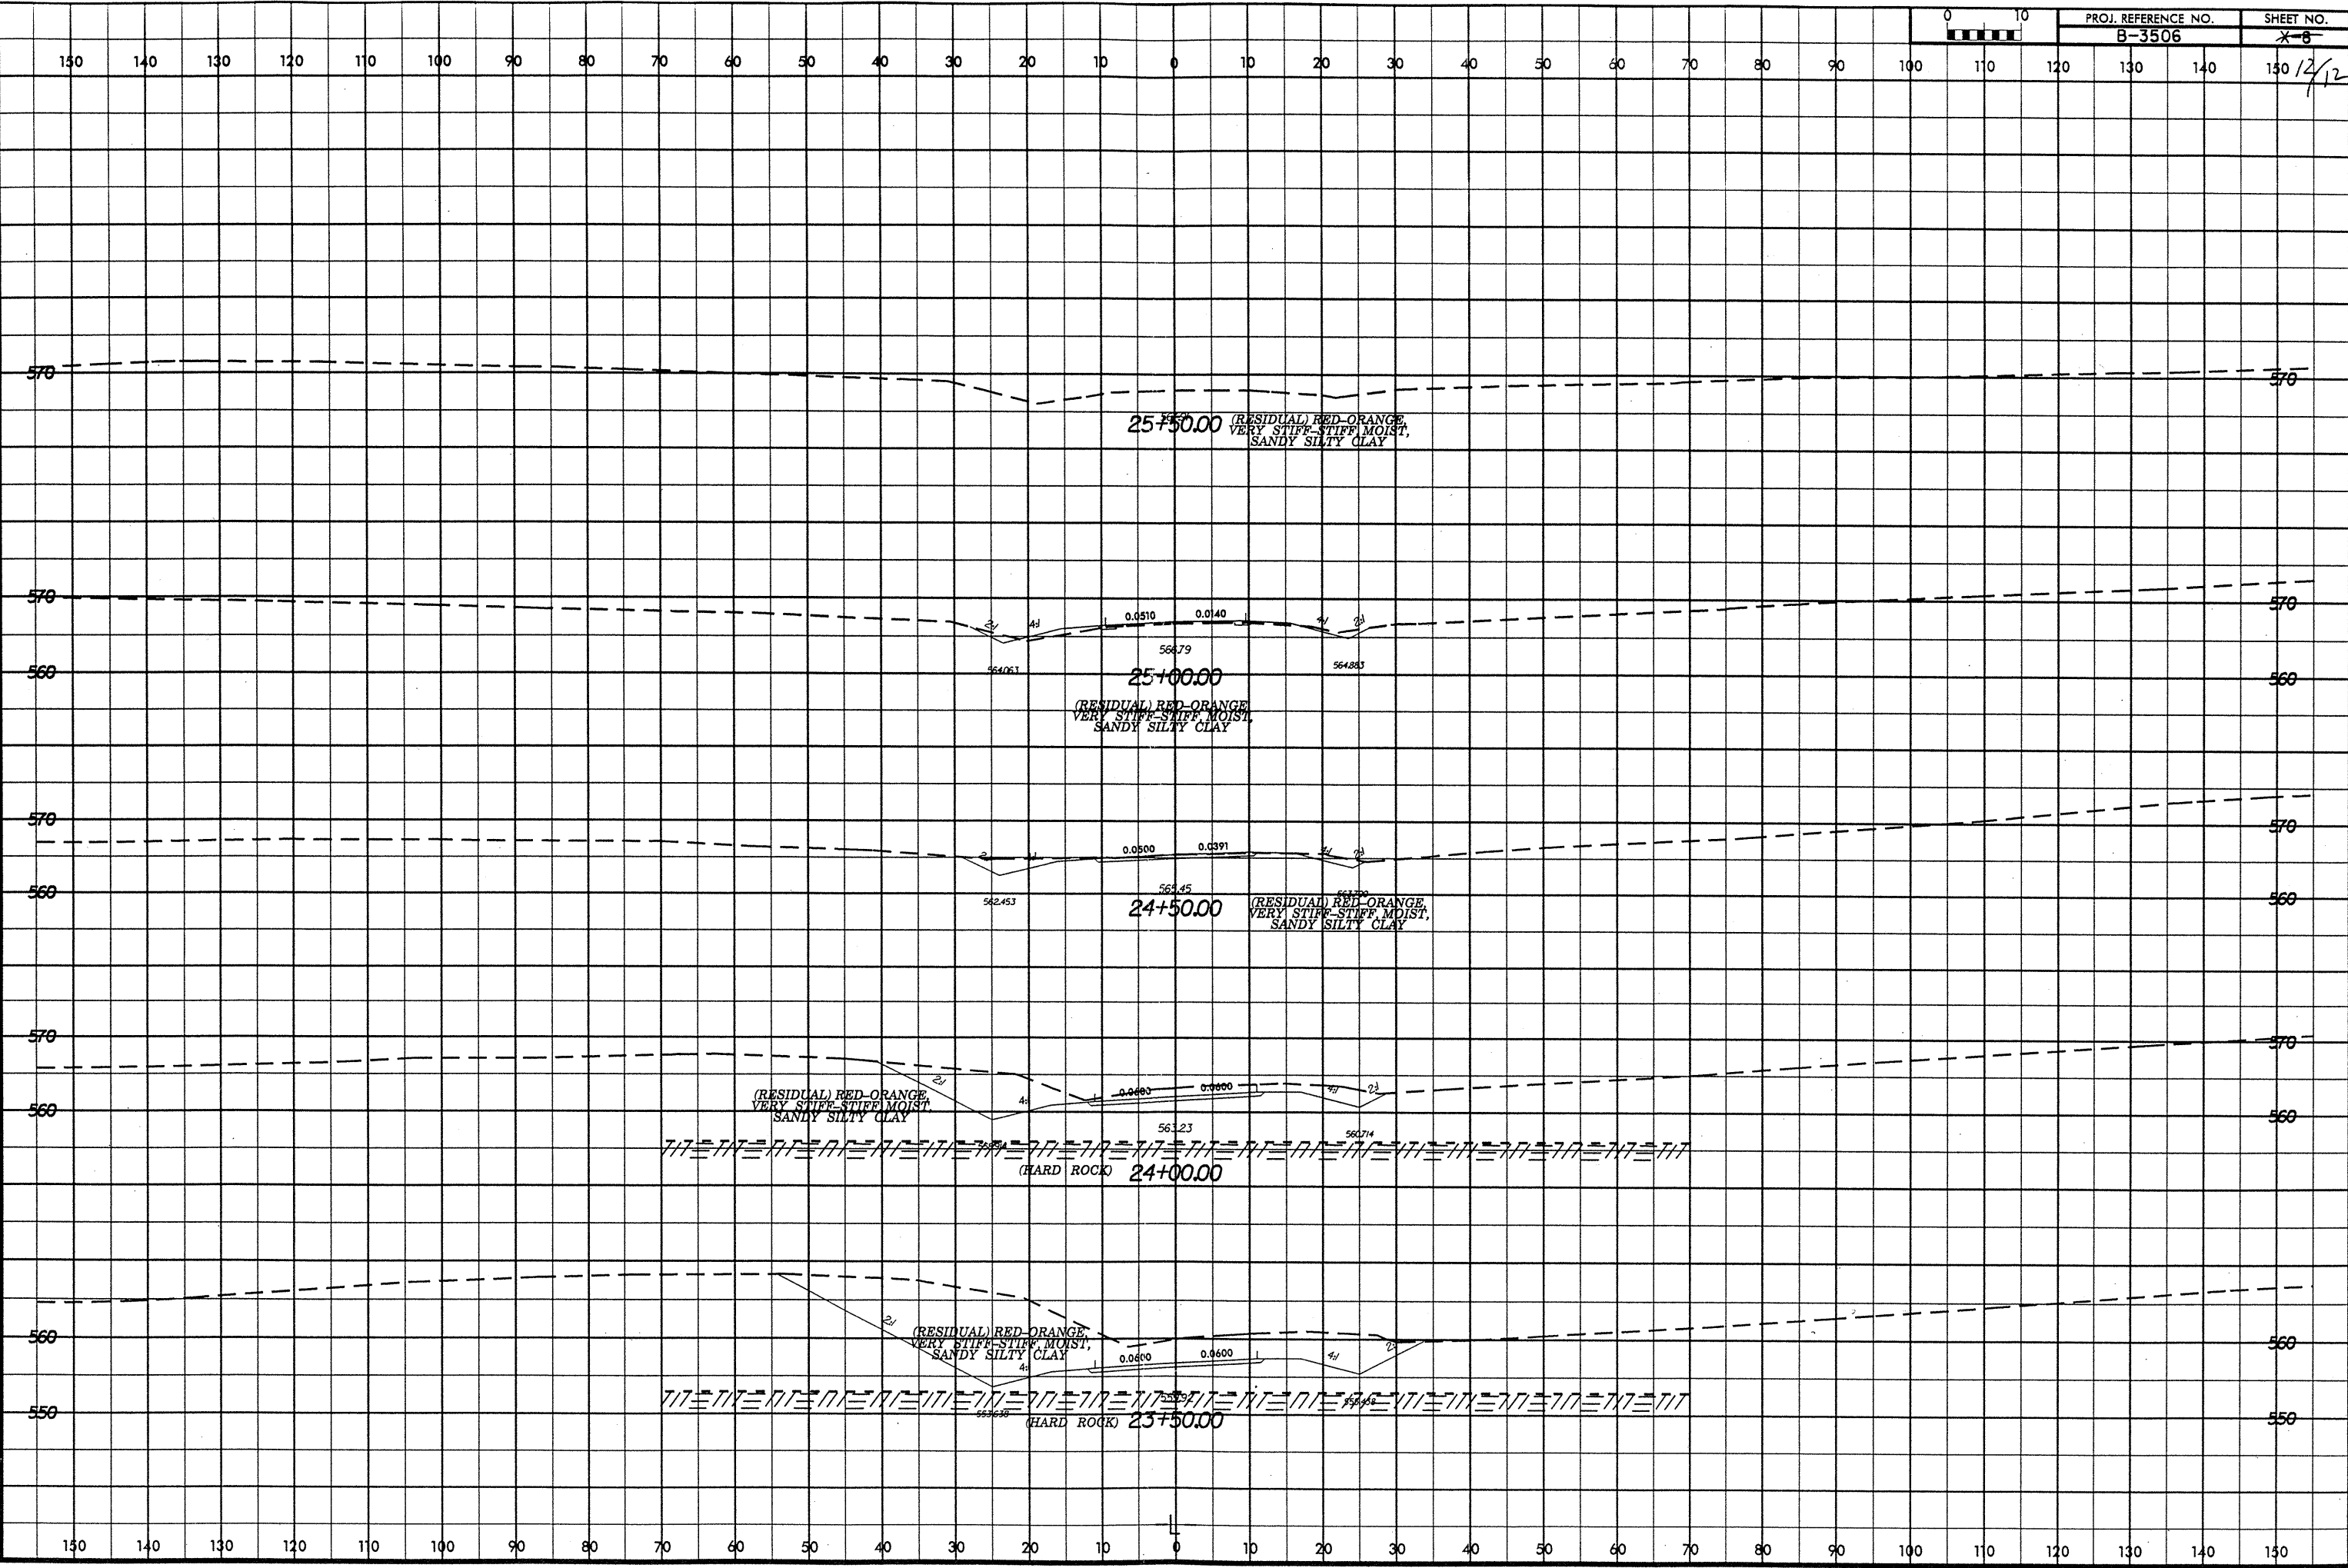

25+50.00 (RESIDUAL) RED-ORANGE, VERY STIFF-STIFF MOIST, SANDY SILTY CLAY

25+00.00 (RESIDUAL) RED-ORANGE, VERY STIFF-STIFF MOIST, SANDY SILTY CLAY

24+50.00 (RESIDUAL) RED-ORANGE, VERY STIFF-STIFF MOIST, SANDY SILTY CLAY

(RESIDUAL) RED-ORANGE, VERY STIFF-STIFF MOIST, SANDY SILTY CLAY

(HARD ROCK) 24+00.00

(RESIDUAL) RED-ORANGE, VERY STIFF-STIFF MOIST, SANDY SILTY CLAY

(HARD ROCK) 23+50.00

\*\*\*\*\*SYSTEMTIME\*\*\*\*\*  
\*\*\*\*\*DGN\*\*\*\*\*  
\*\*\*\*\*SUN\*\*\*\*\*