



6/29/25

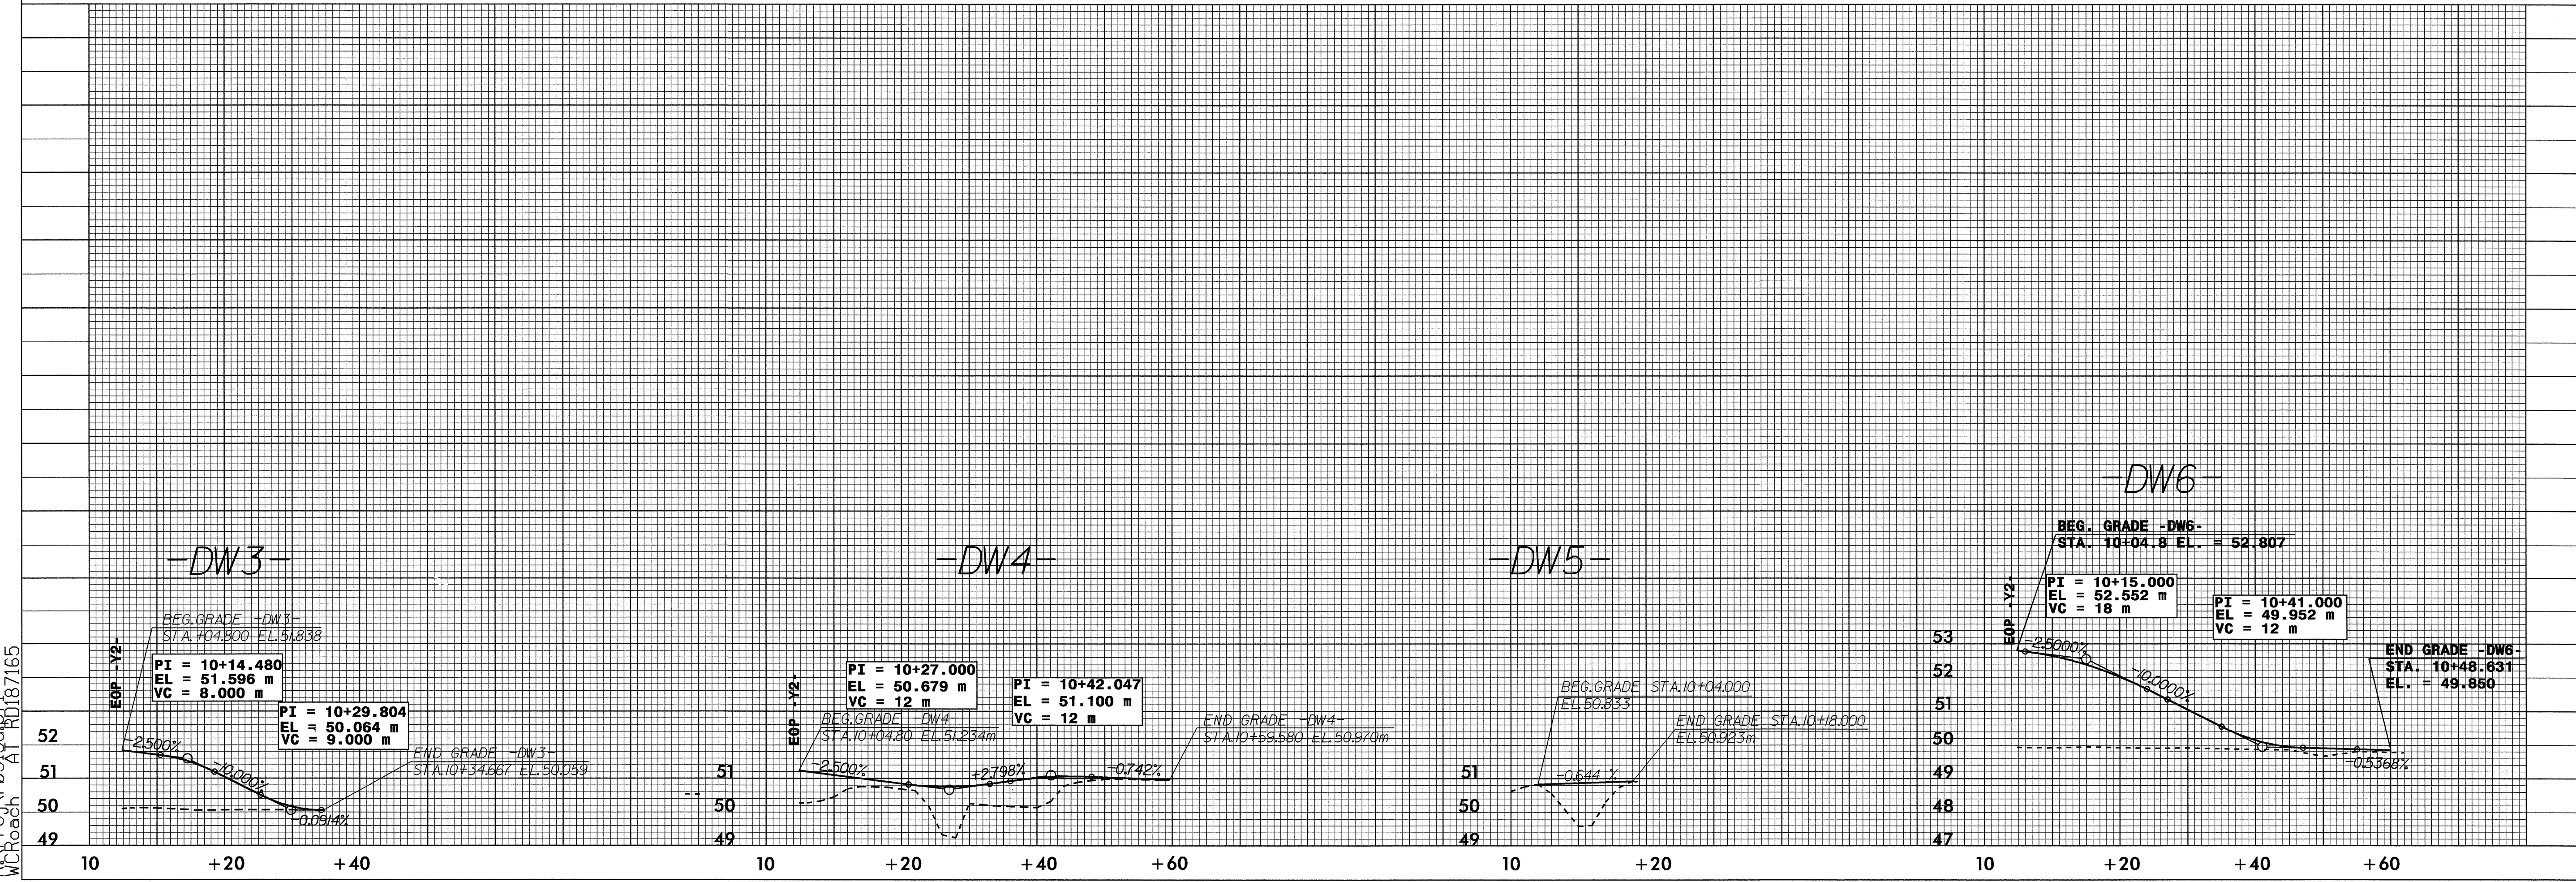

PROJECT REFERENCE NO. R-0513A	SHEET NO. 69
ROADWAY DESIGN ENGINEER	HYDRAULICS ENGINEER
TGS Engineers 975 Walnut Street, Suite 141 Cary, NC 27511	

CONST. REV.  
R /W REV.

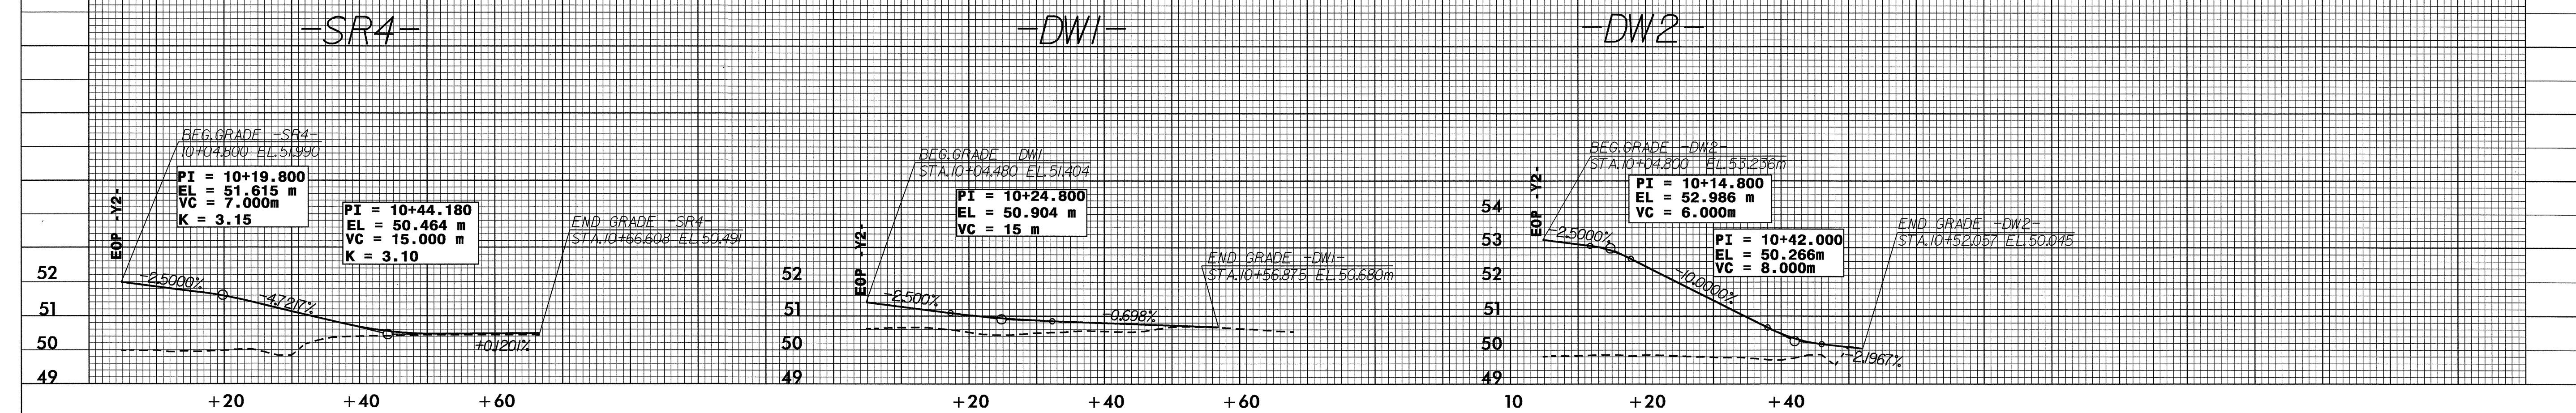

08-JUL-2004 13:56  
R:\proj\1-0513a\1  
MCRoach AT RD187165