


6/09/04



PROJECT REFERENCE NO. R-0513A	SHEET NO. 68
ROADWAY DESIGN ENGINEER	HYDRAULICS ENGINEER
TGS Engineers 975 Walnut Street, Suite 141 Cary, NC 27511	

CONST. REV.
R / W REV.

-X3-

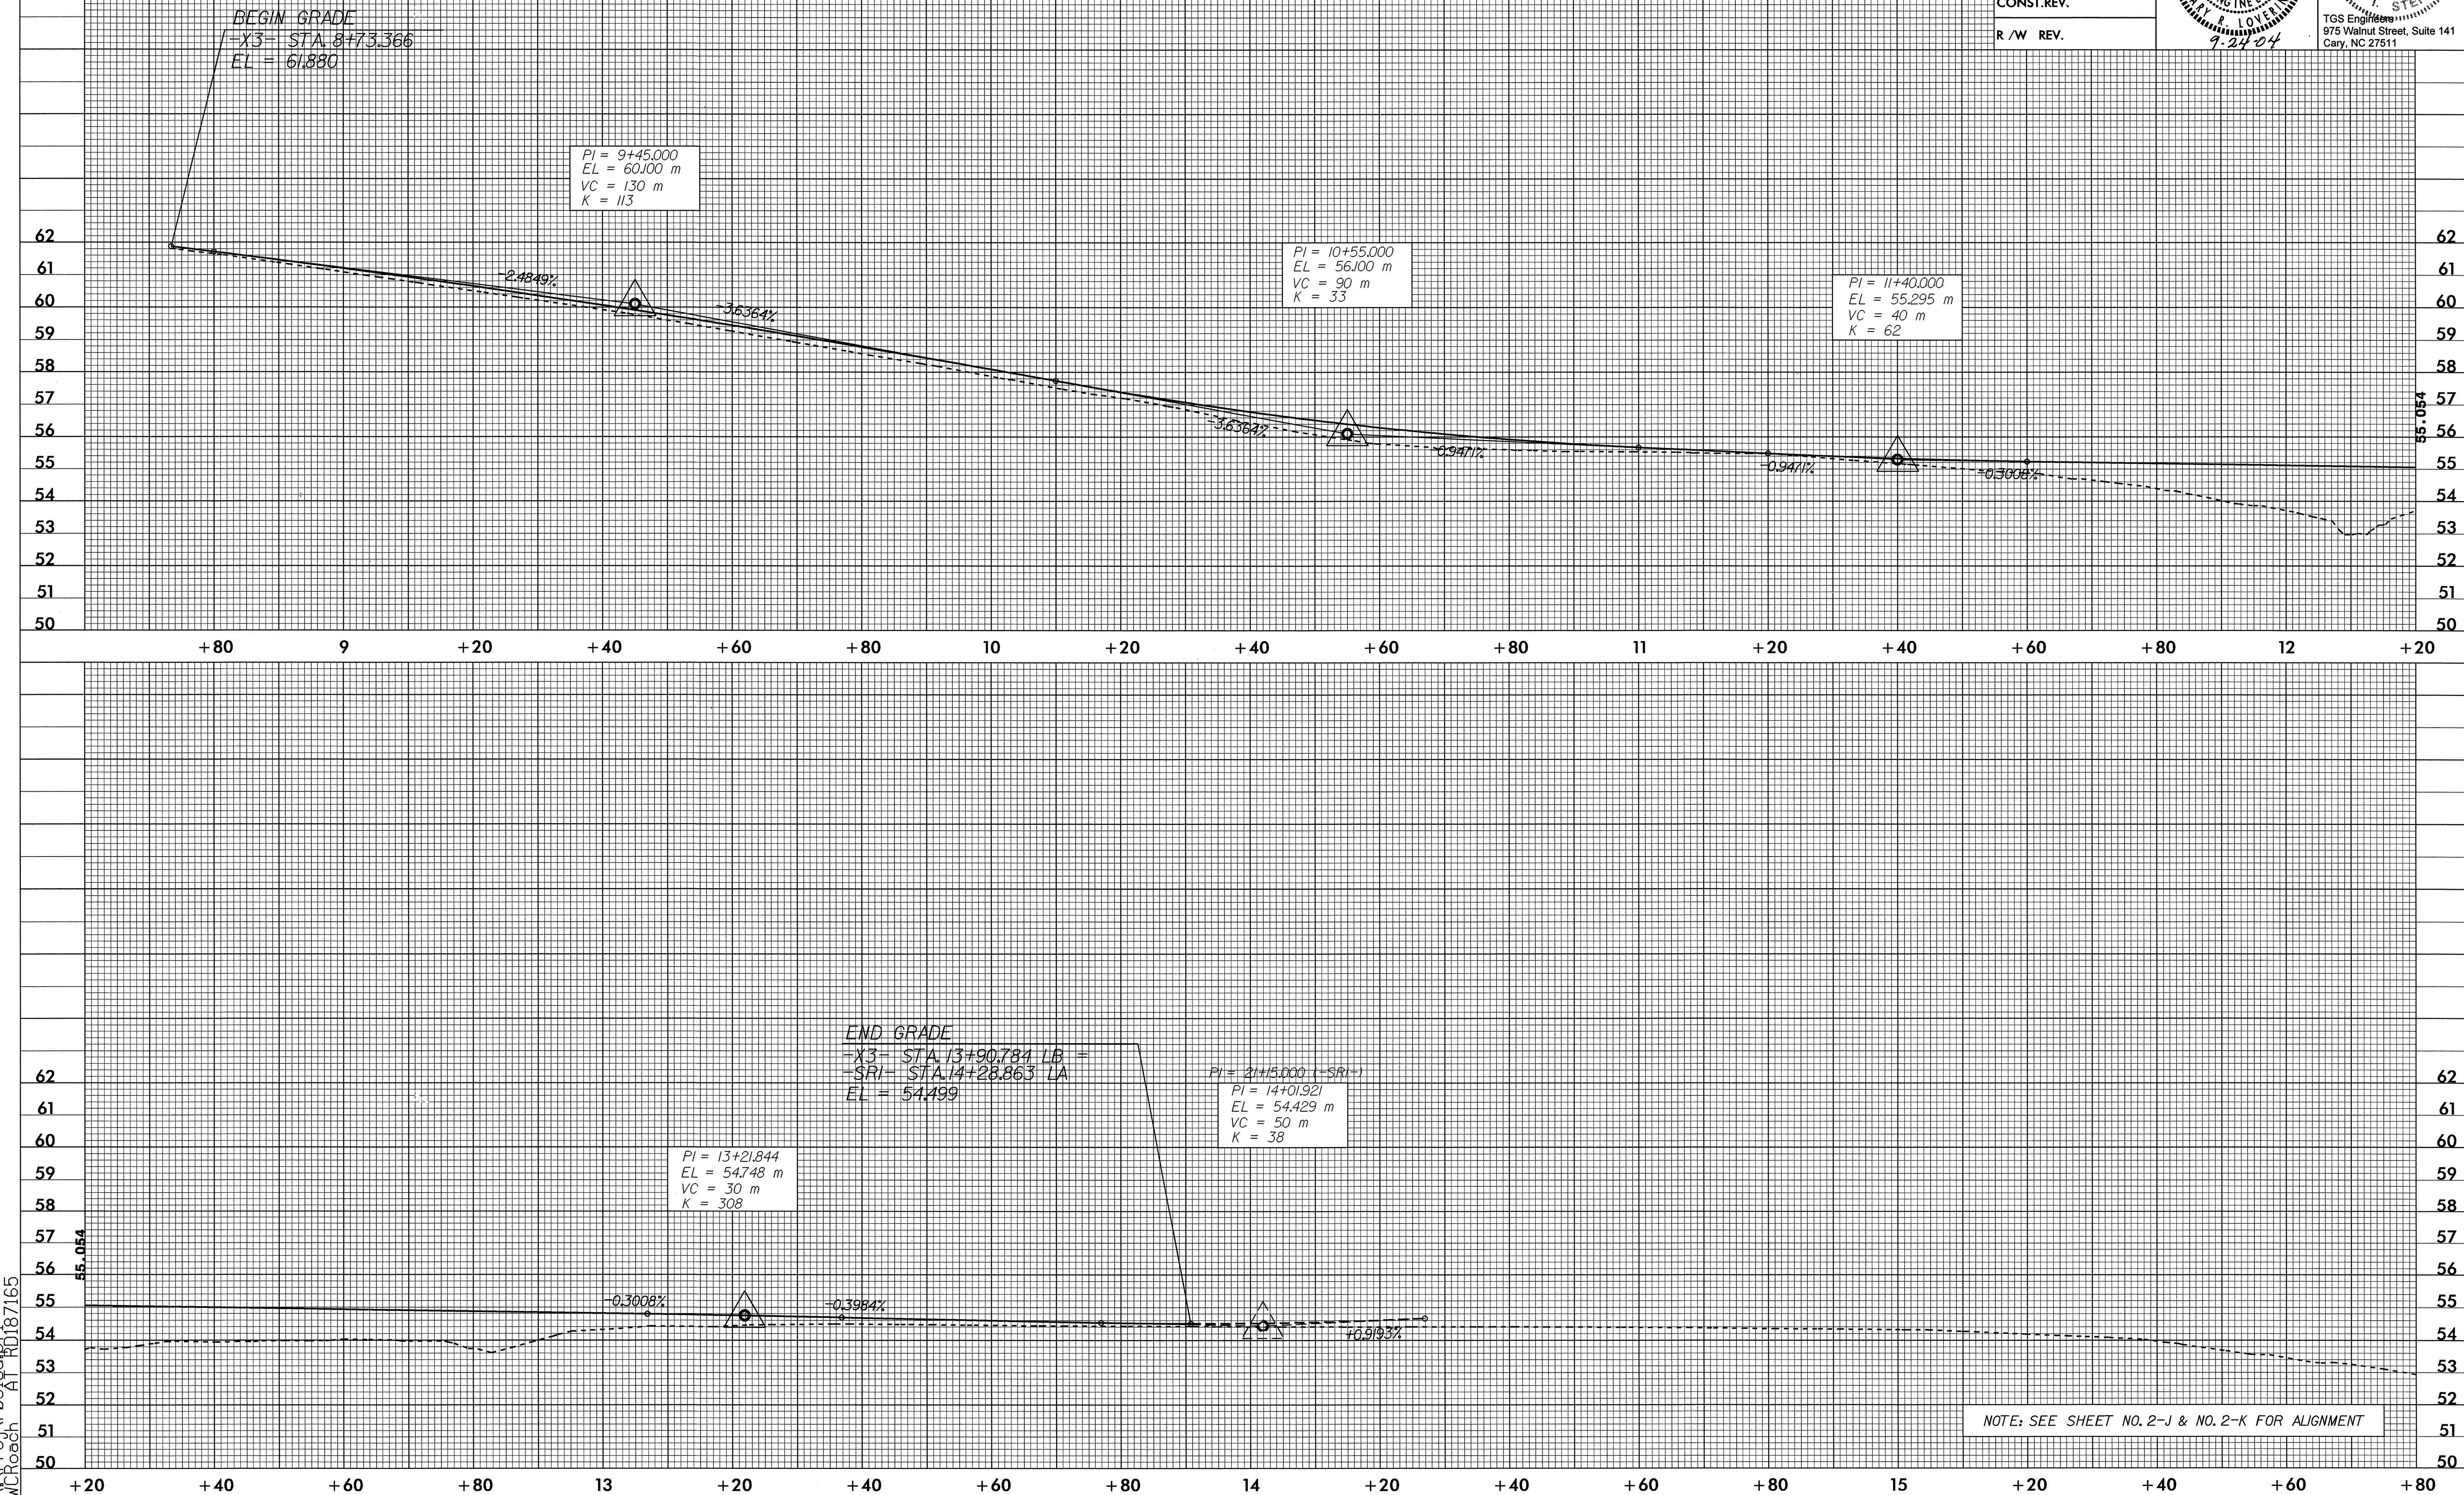

NOTE: SEE SHEET NO. 2-J & NO. 2-K FOR ALIGNMENT

08-JUL-2004 13:56
R:\Proj\N-0513A\1306.dwg
M. Roach AT RD187165