



5/09/04

-SR3-




PROJECT REFERENCE NO. R-0513A	SHEET NO. 65
ROADWAY DESIGN ENGINEER	HYDRAULICS ENGINEER
CONST. REV.	
R / W REV.	

TGS Engineering  
975 Walnut Street, Suite 141  
Cary, NC 27511  
9-27-04

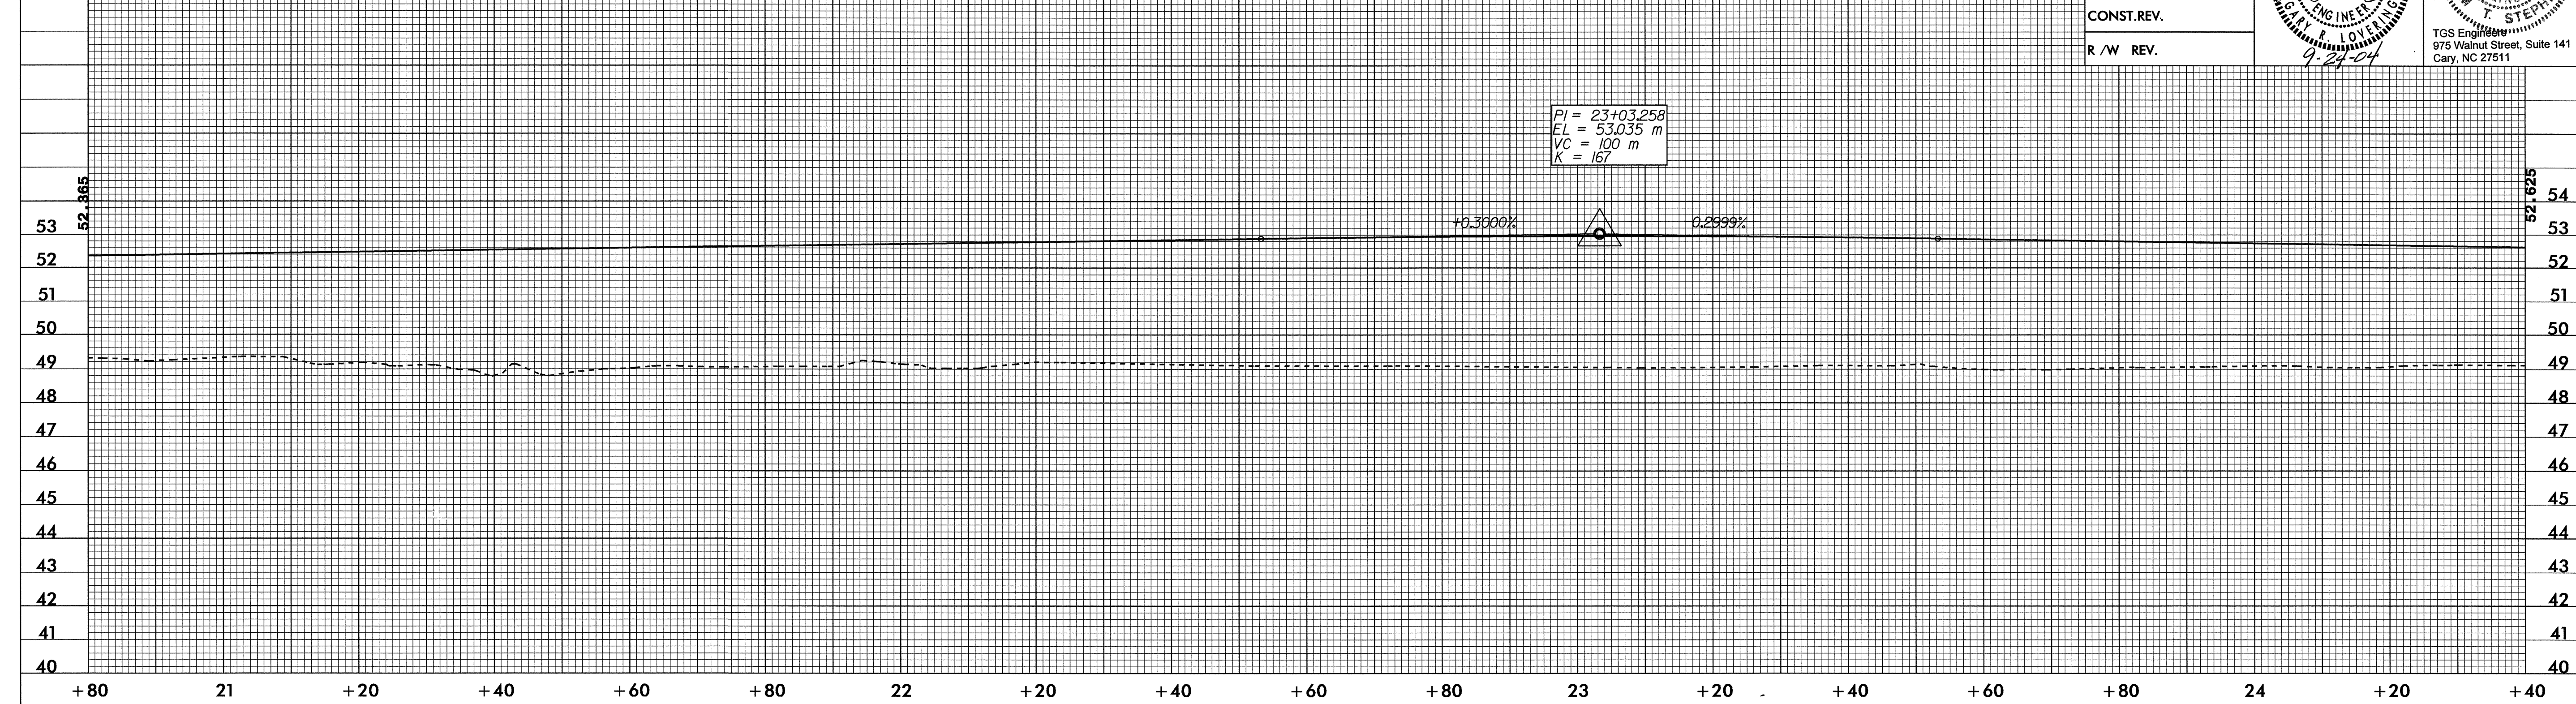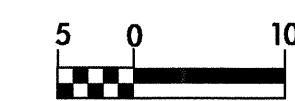

-SR3-

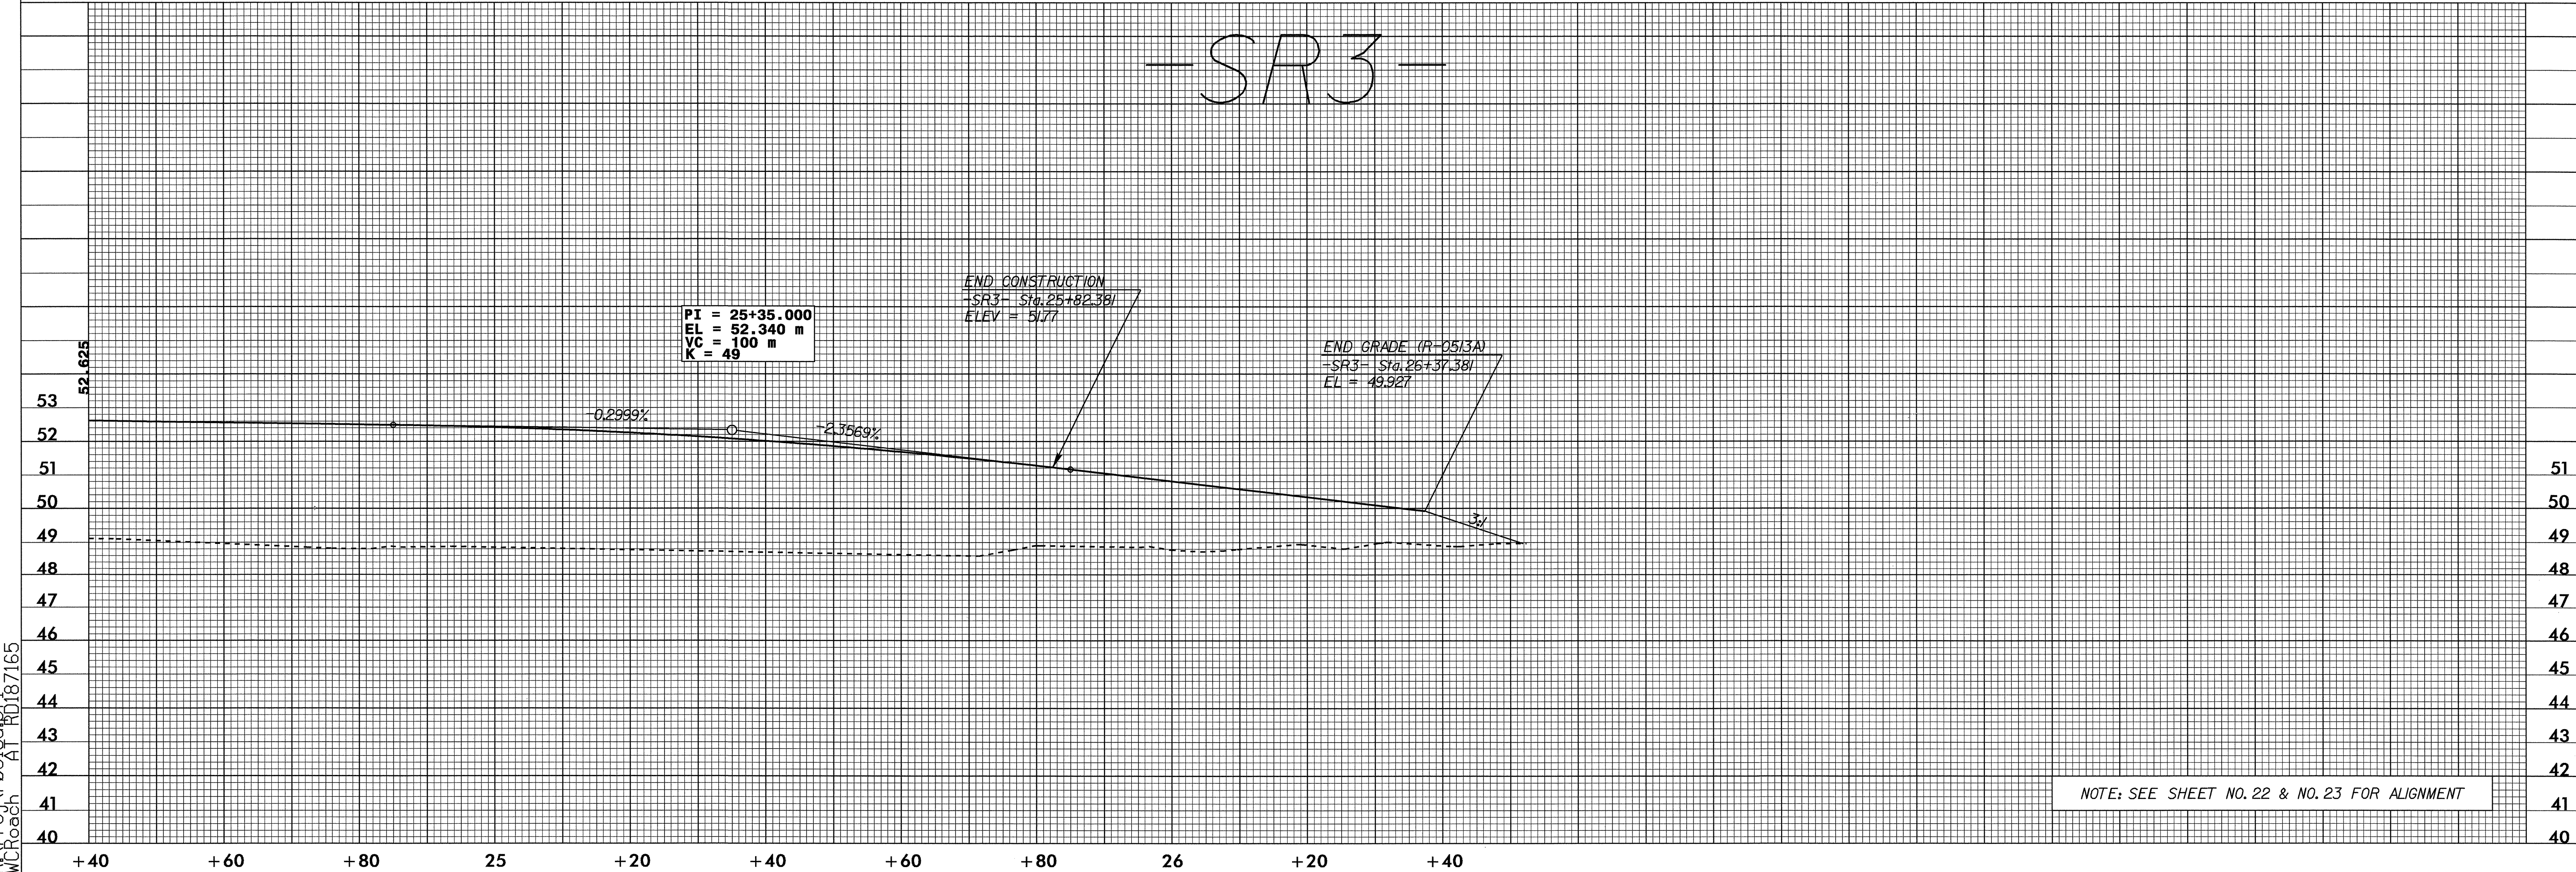

NOTE: SEE SHEET NO. 22 & NO. 23 FOR ALIGNMENT

08-JUL-2004 13:57  
R:\Proj\0513a\01  
M:\roech AT RD187165