

6/09/04

-SR2-

DITCH LEGEND
RIGHT DITCH

METRIC

CONST. REV.
R /W REV.


PROJECT REFERENCE NO. R-0513A
SHEET NO. 63

ROADWAY DESIGN ENGINEER
HYDRAULICS ENGINEER


Professional Engineer Seal: NORTH CAROLINA PROFESSIONAL ENGINEER, License No. 23873, Name: J. LOVERING, Date: 9-27-04

Professional Engineer Seal: NORTH CAROLINA PROFESSIONAL ENGINEER, License No. 20754, Name: J. STEPHENS, Date: 9-27-04

TGS Engineers
975 Walnut Street, Suite 141
Cary, NC 27511

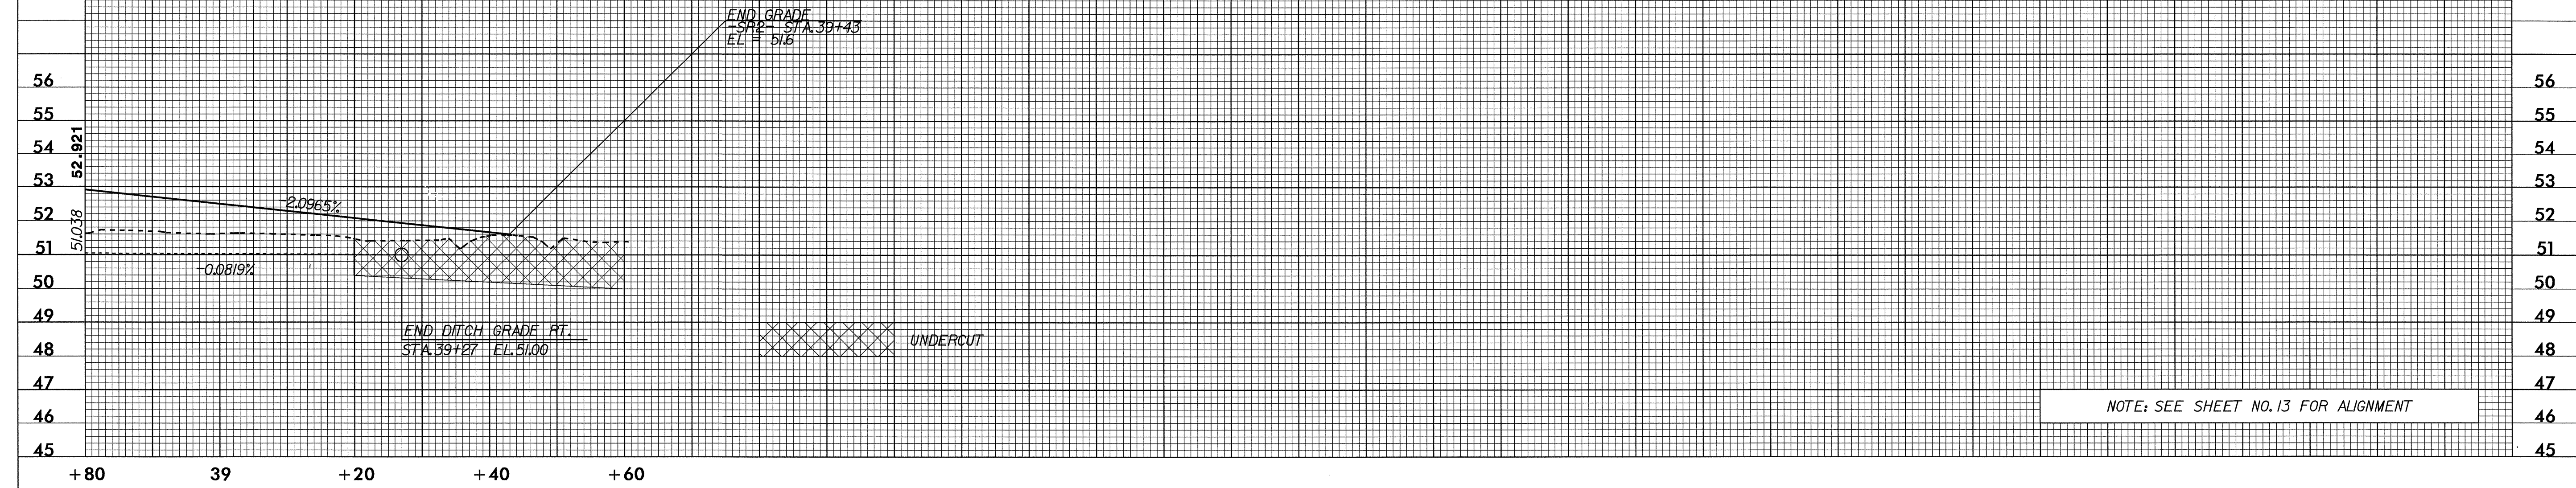

-SR3-

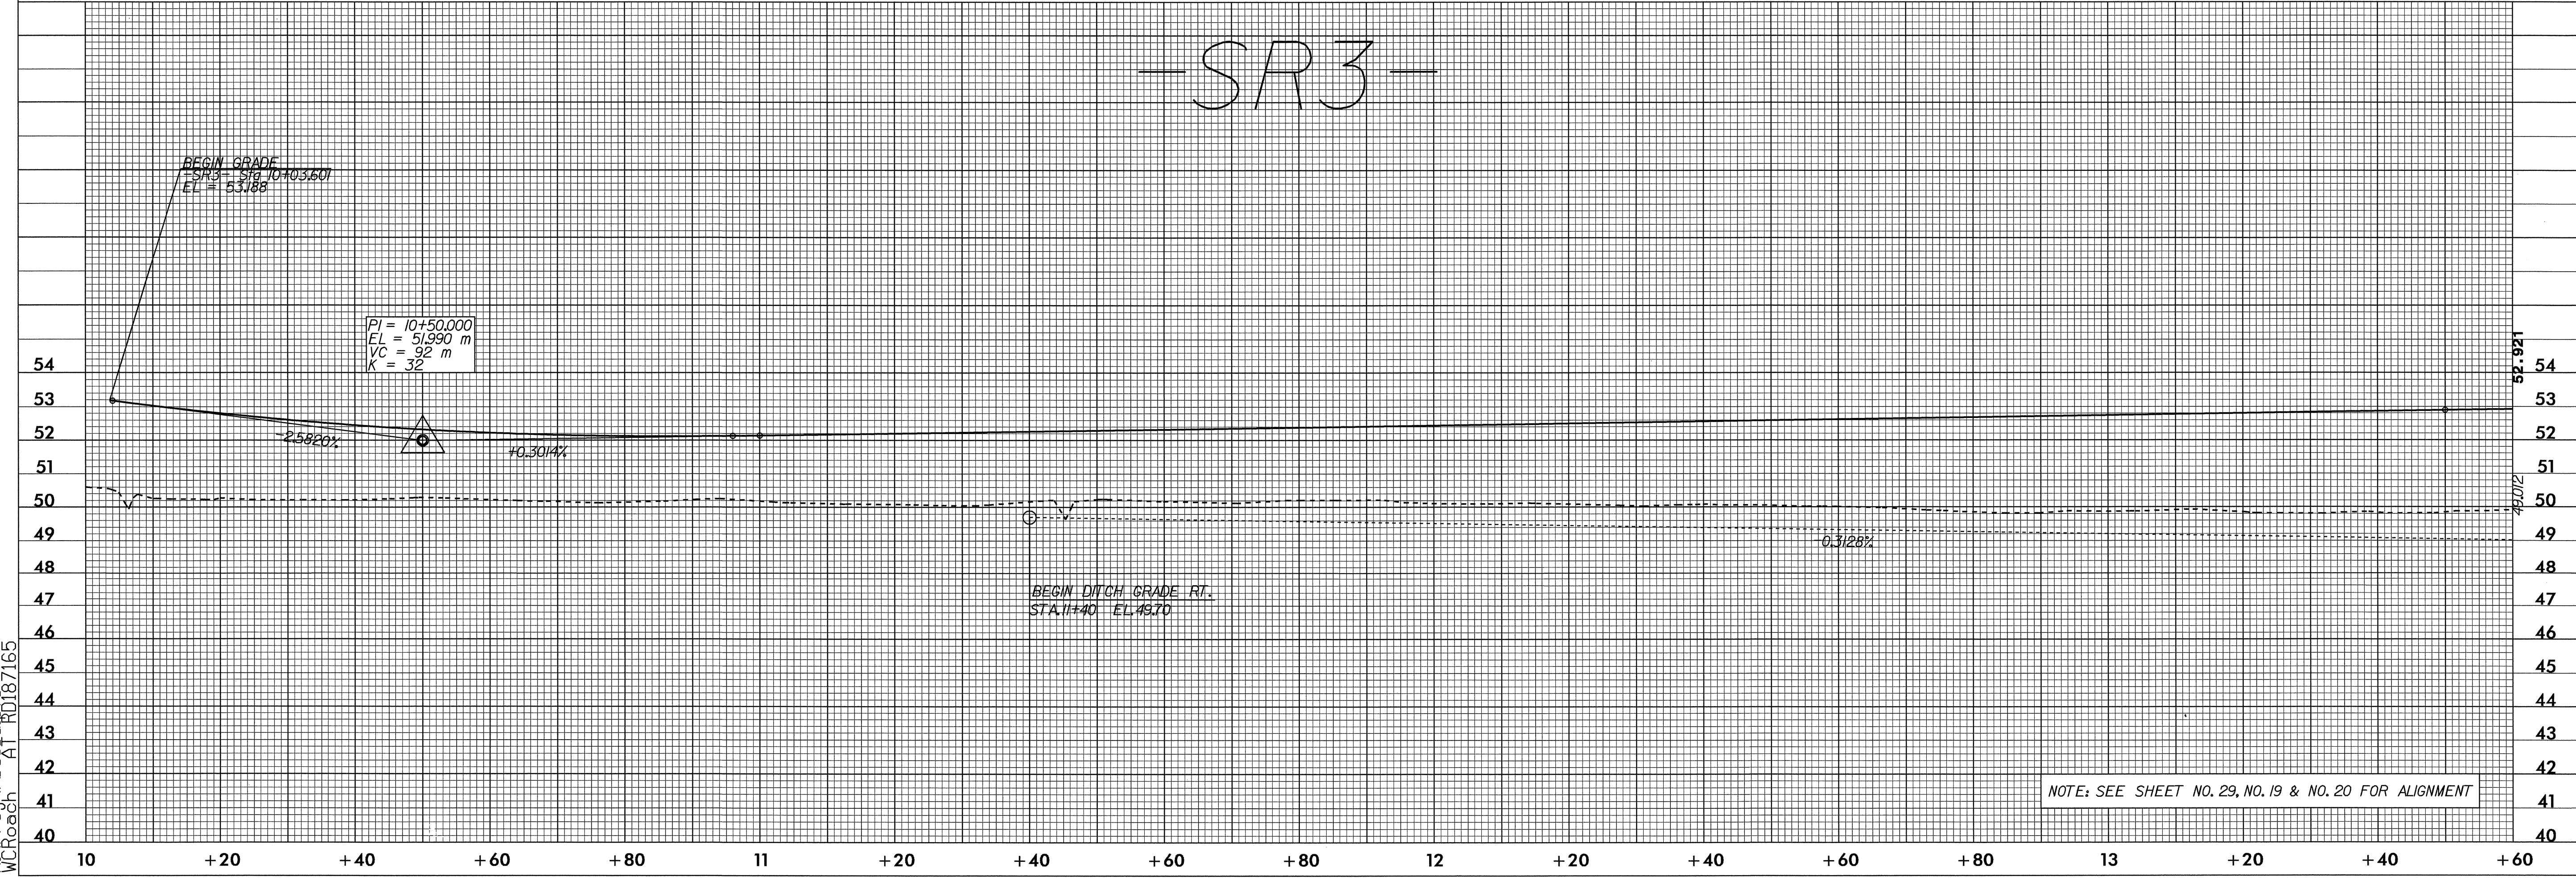

08-JUL-2004 13:59
C:\proj\0513\041
MURDOCH AT RD187165