


6/09/04



PROJECT REFERENCE NO. R-0513A SHEET NO. 47



ROADWAY DESIGN ENGINEER

HYDRAULICS ENGINEER

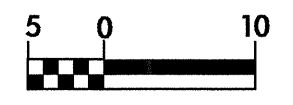


CONST. REV.

R / W REV.

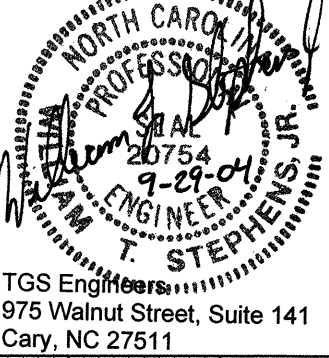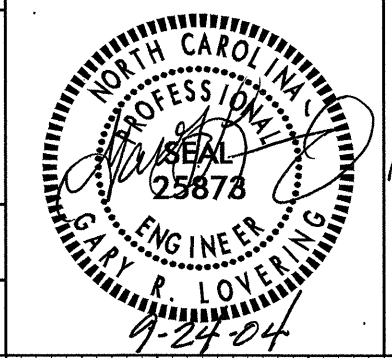


TGS Engineers
975 Walnut Street, Suite 141
Cary, NC 27511

-RPDYI-

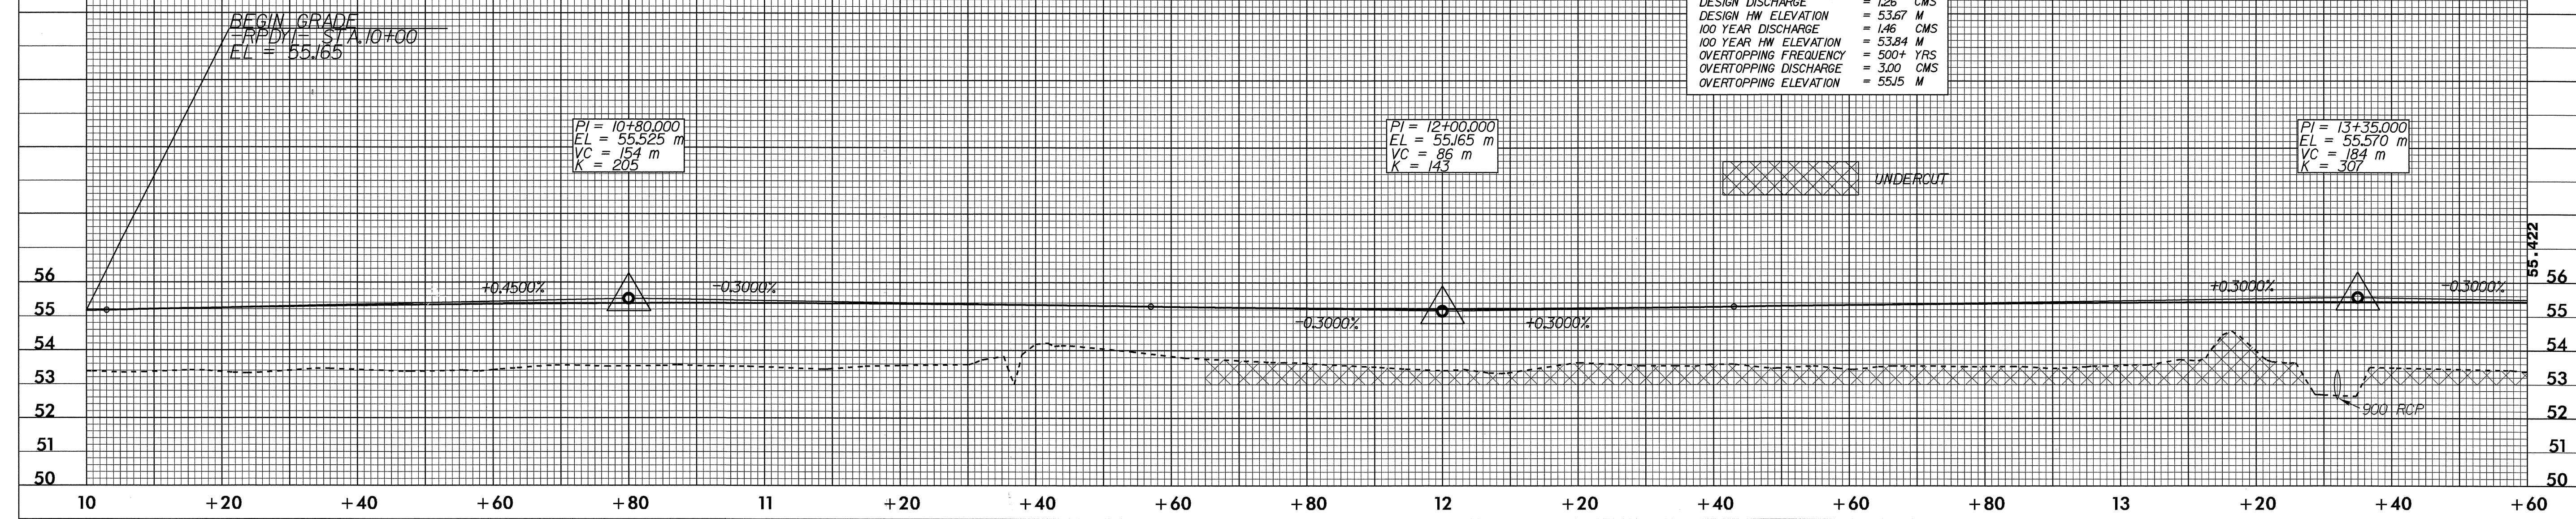

-RPDYI-

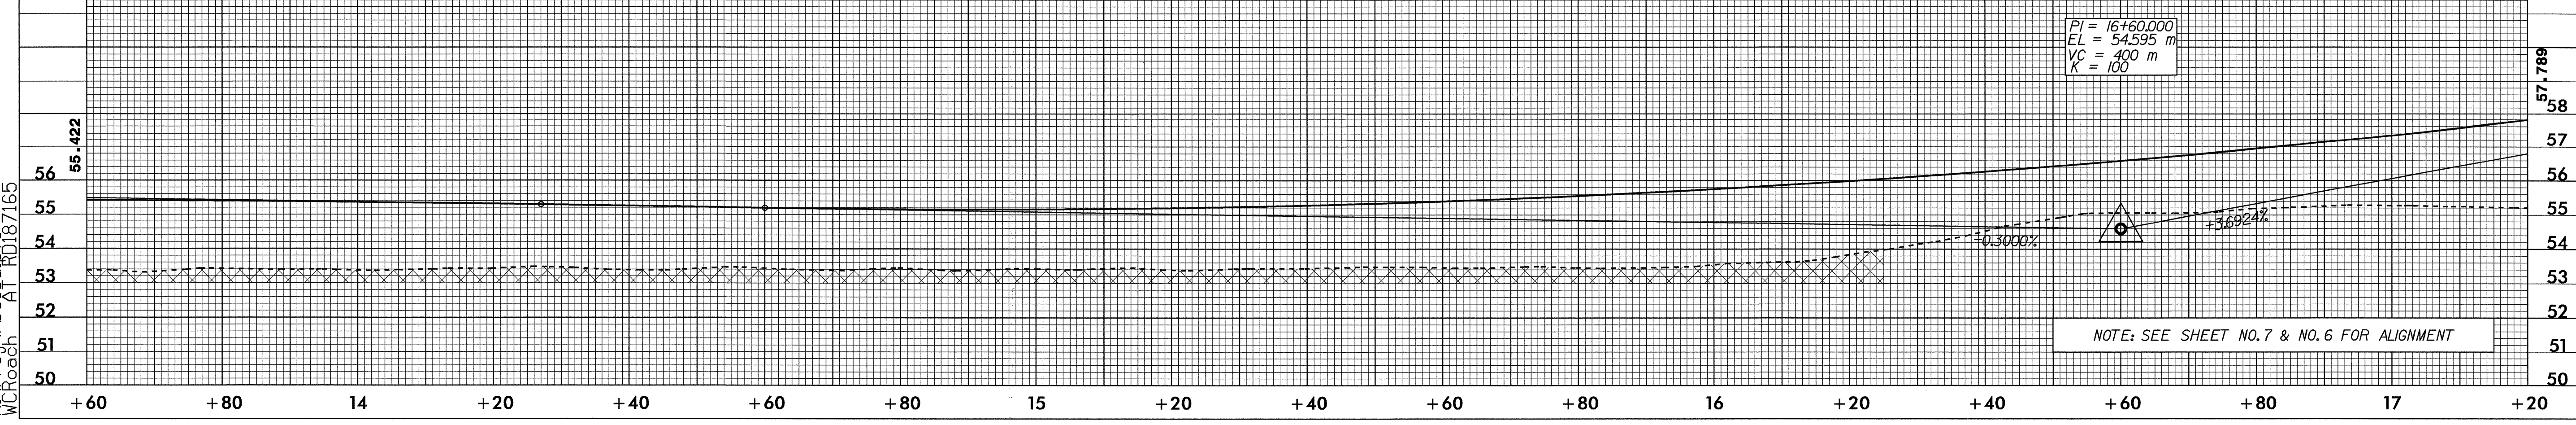

08-JUL-2004 14:50
C:\proj\0513\04\1
M:\roch AI HD187165