

6/09/04

-RPAYI-

DITCH LEGEND
RIGHT DITCH


METRIC

CONST. REV.
R / W REV.


PROJECT REFERENCE NO. R-0513A
SHEET NO. 44

ROADWAY DESIGN ENGINEER
HYDRAULICS ENGINEER

TGS Engineers
975 Walnut Street, Suite 141
Cary, NC 27511

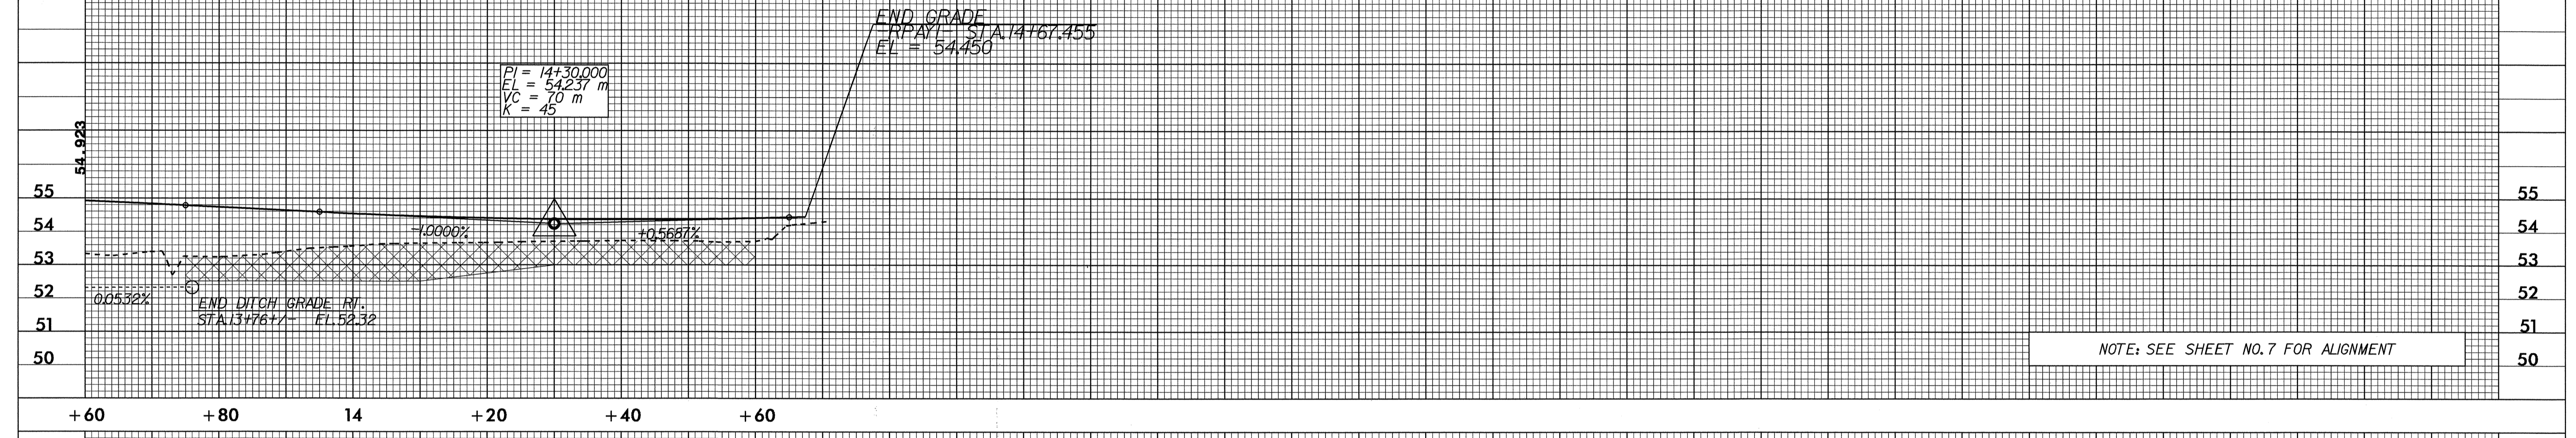

-RPBYI-

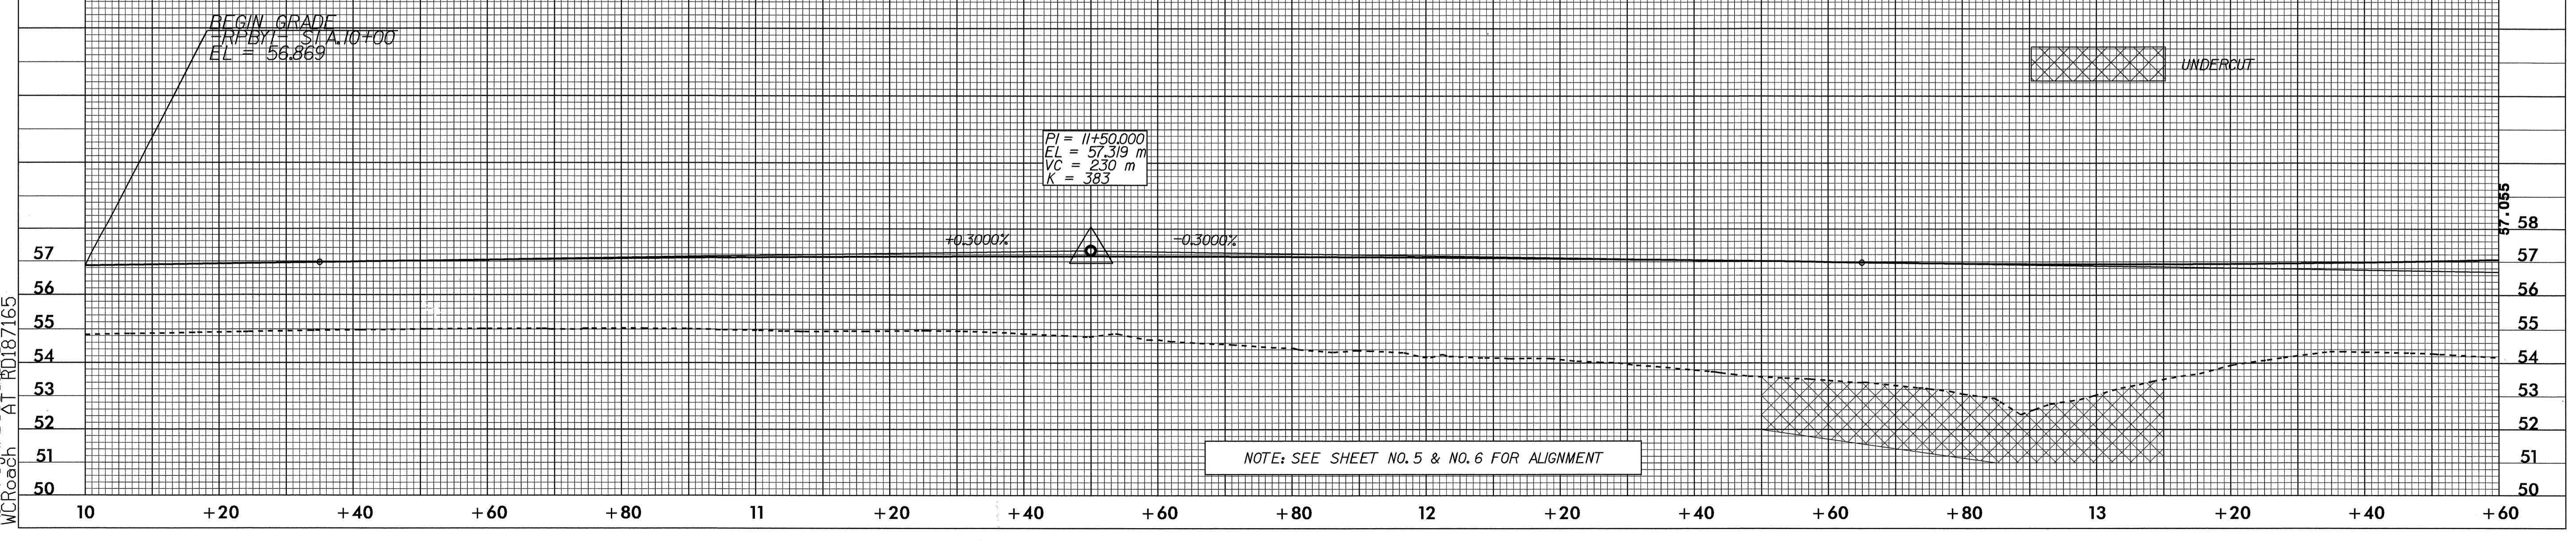

08-JUL-2004 14:52
R:\Proj\0513\0513.dwg
MCRoach AT RD187165