


8/17/09  
08 JUL 2004 15:56  
88703 C:\p05\50499\499\499.dwg  
M:\p05\50499\499\499.dwg

METRIC	PROJECT REFERENCE NO. R-0513A	SHEET NO. 14
	R / W SHEET NO.	
-5 0 10	ROADWAY DESIGN ENGINEER	HYDRAULICS ENGINEER
CONST. REV. _____	9-29-04	
R / W REV. _____	TGS Engineers 975 Walnut Street, Suite 141 Cary, NC 27511	

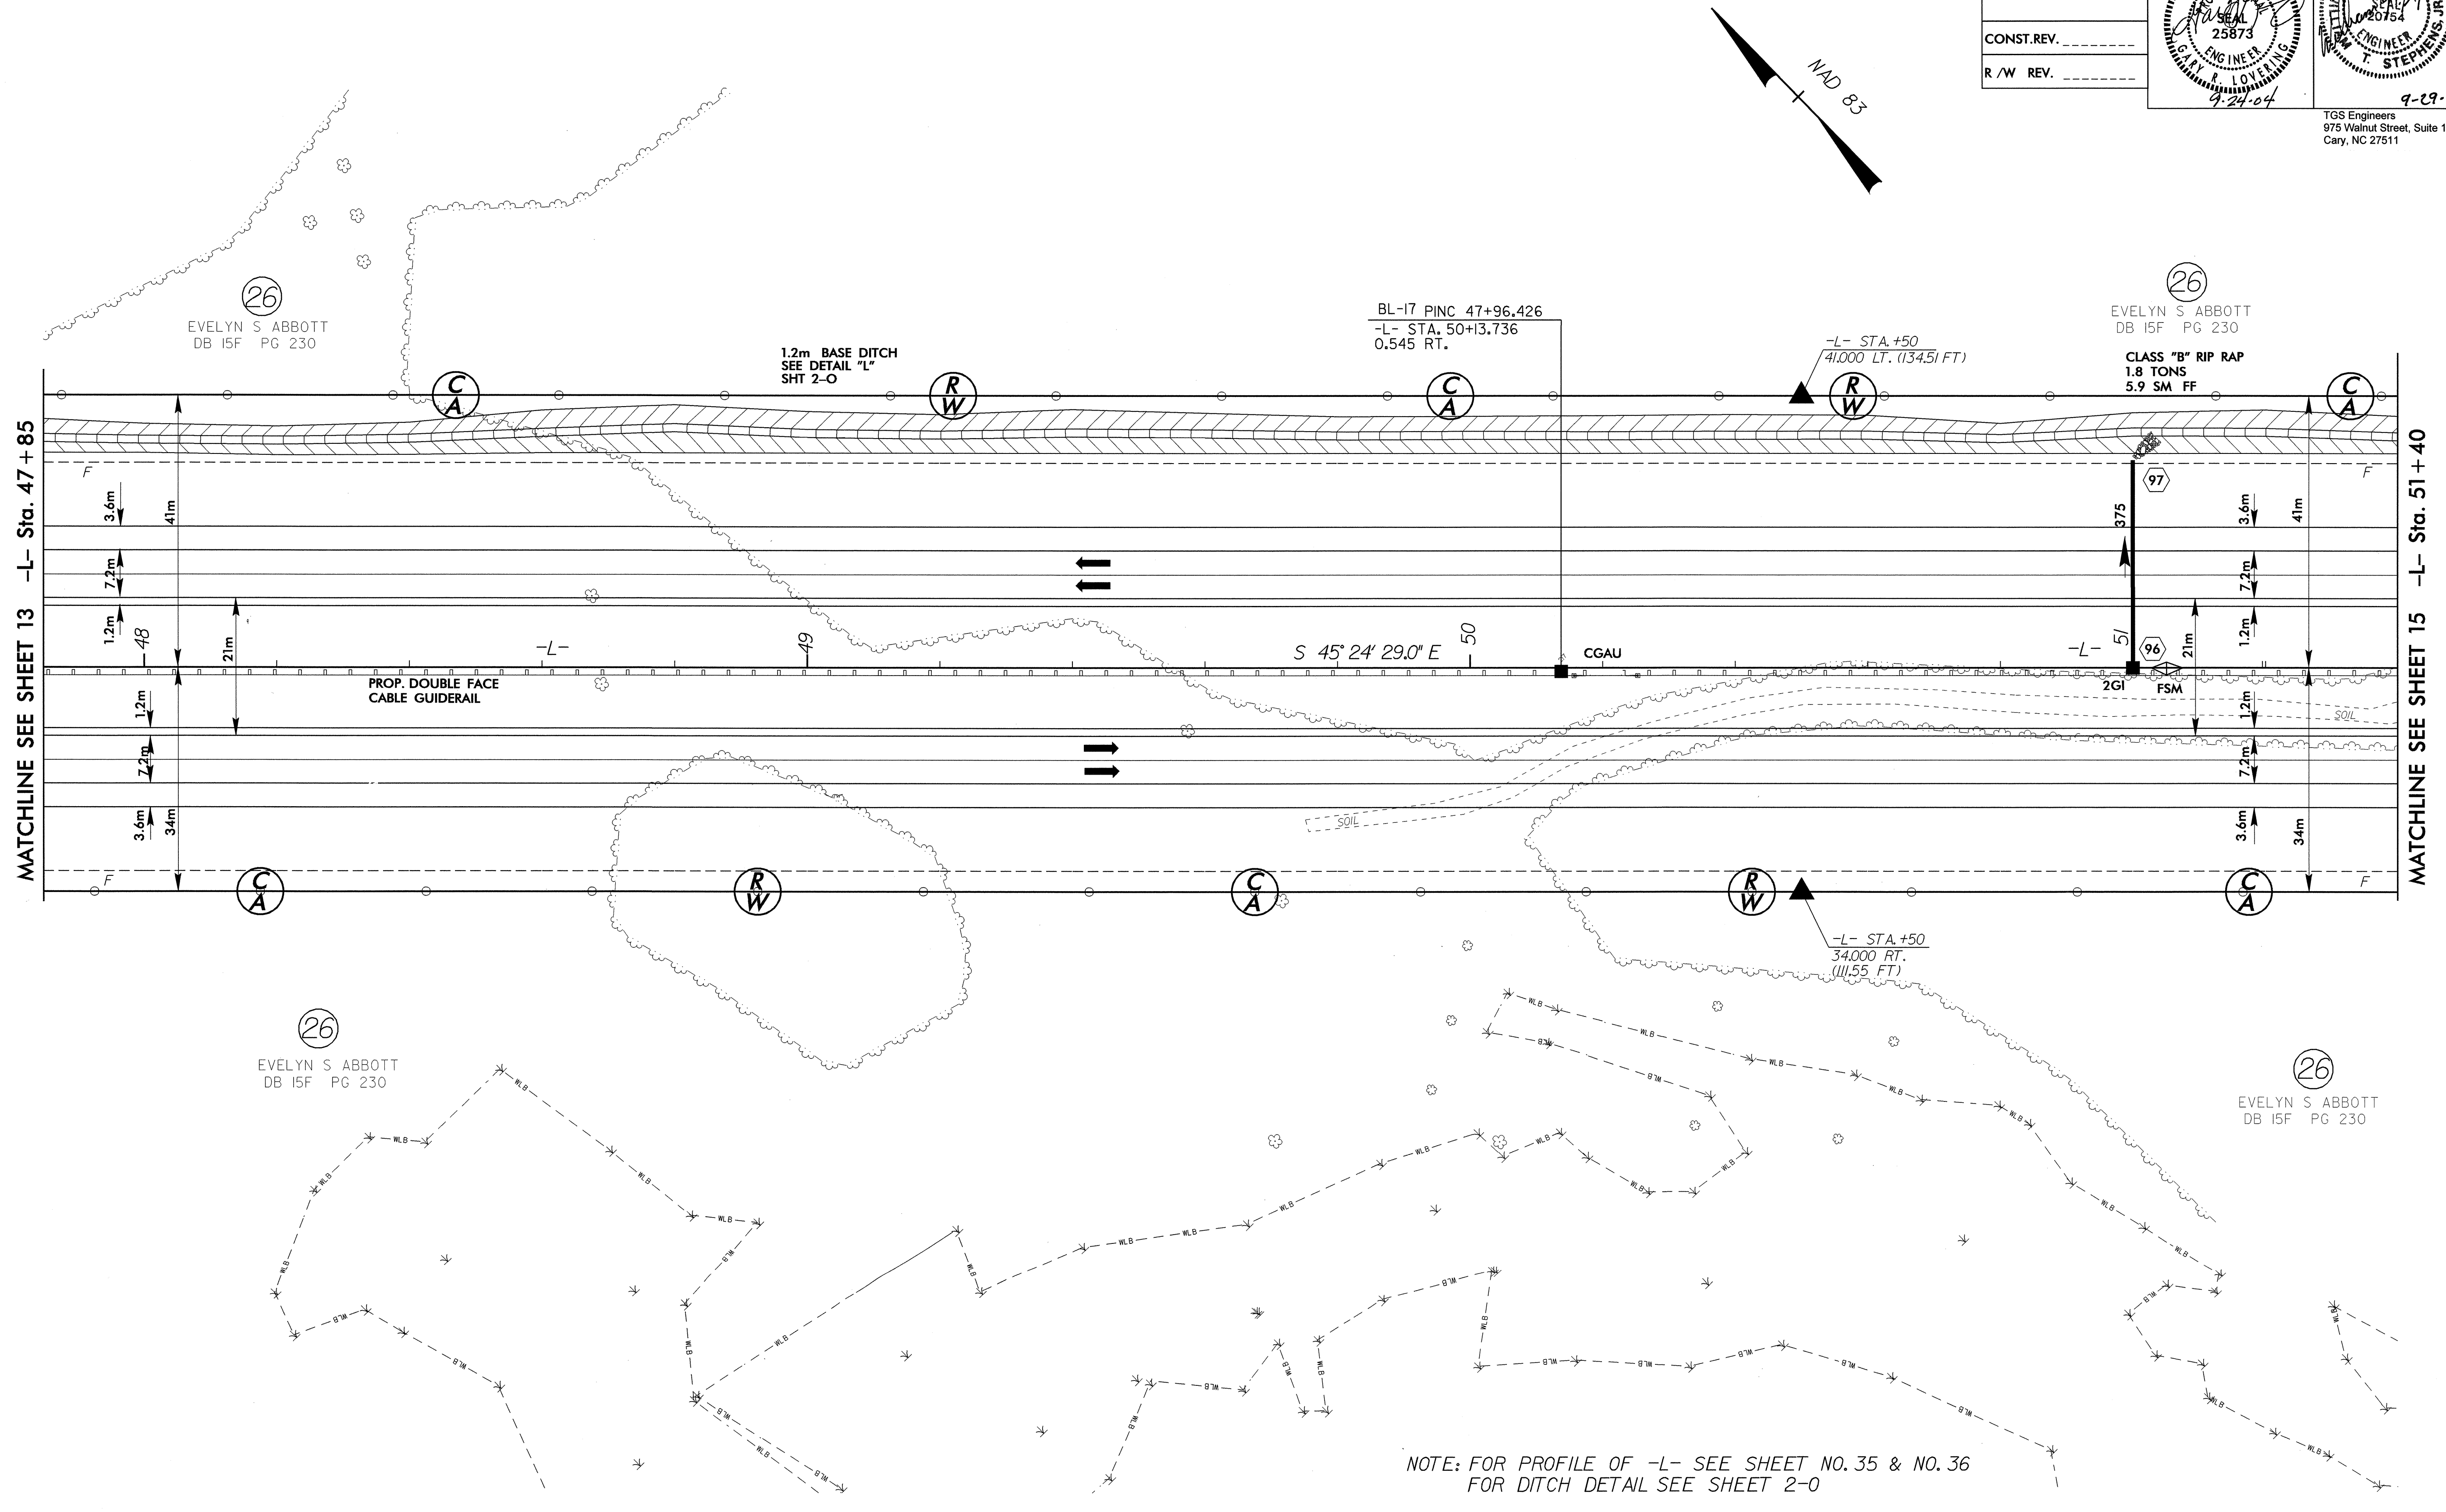

NOTE: FOR PROFILE OF -L- SEE SHEET NO. 35 & NO. 36  
FOR DITCH DETAIL SEE SHEET 2-0