



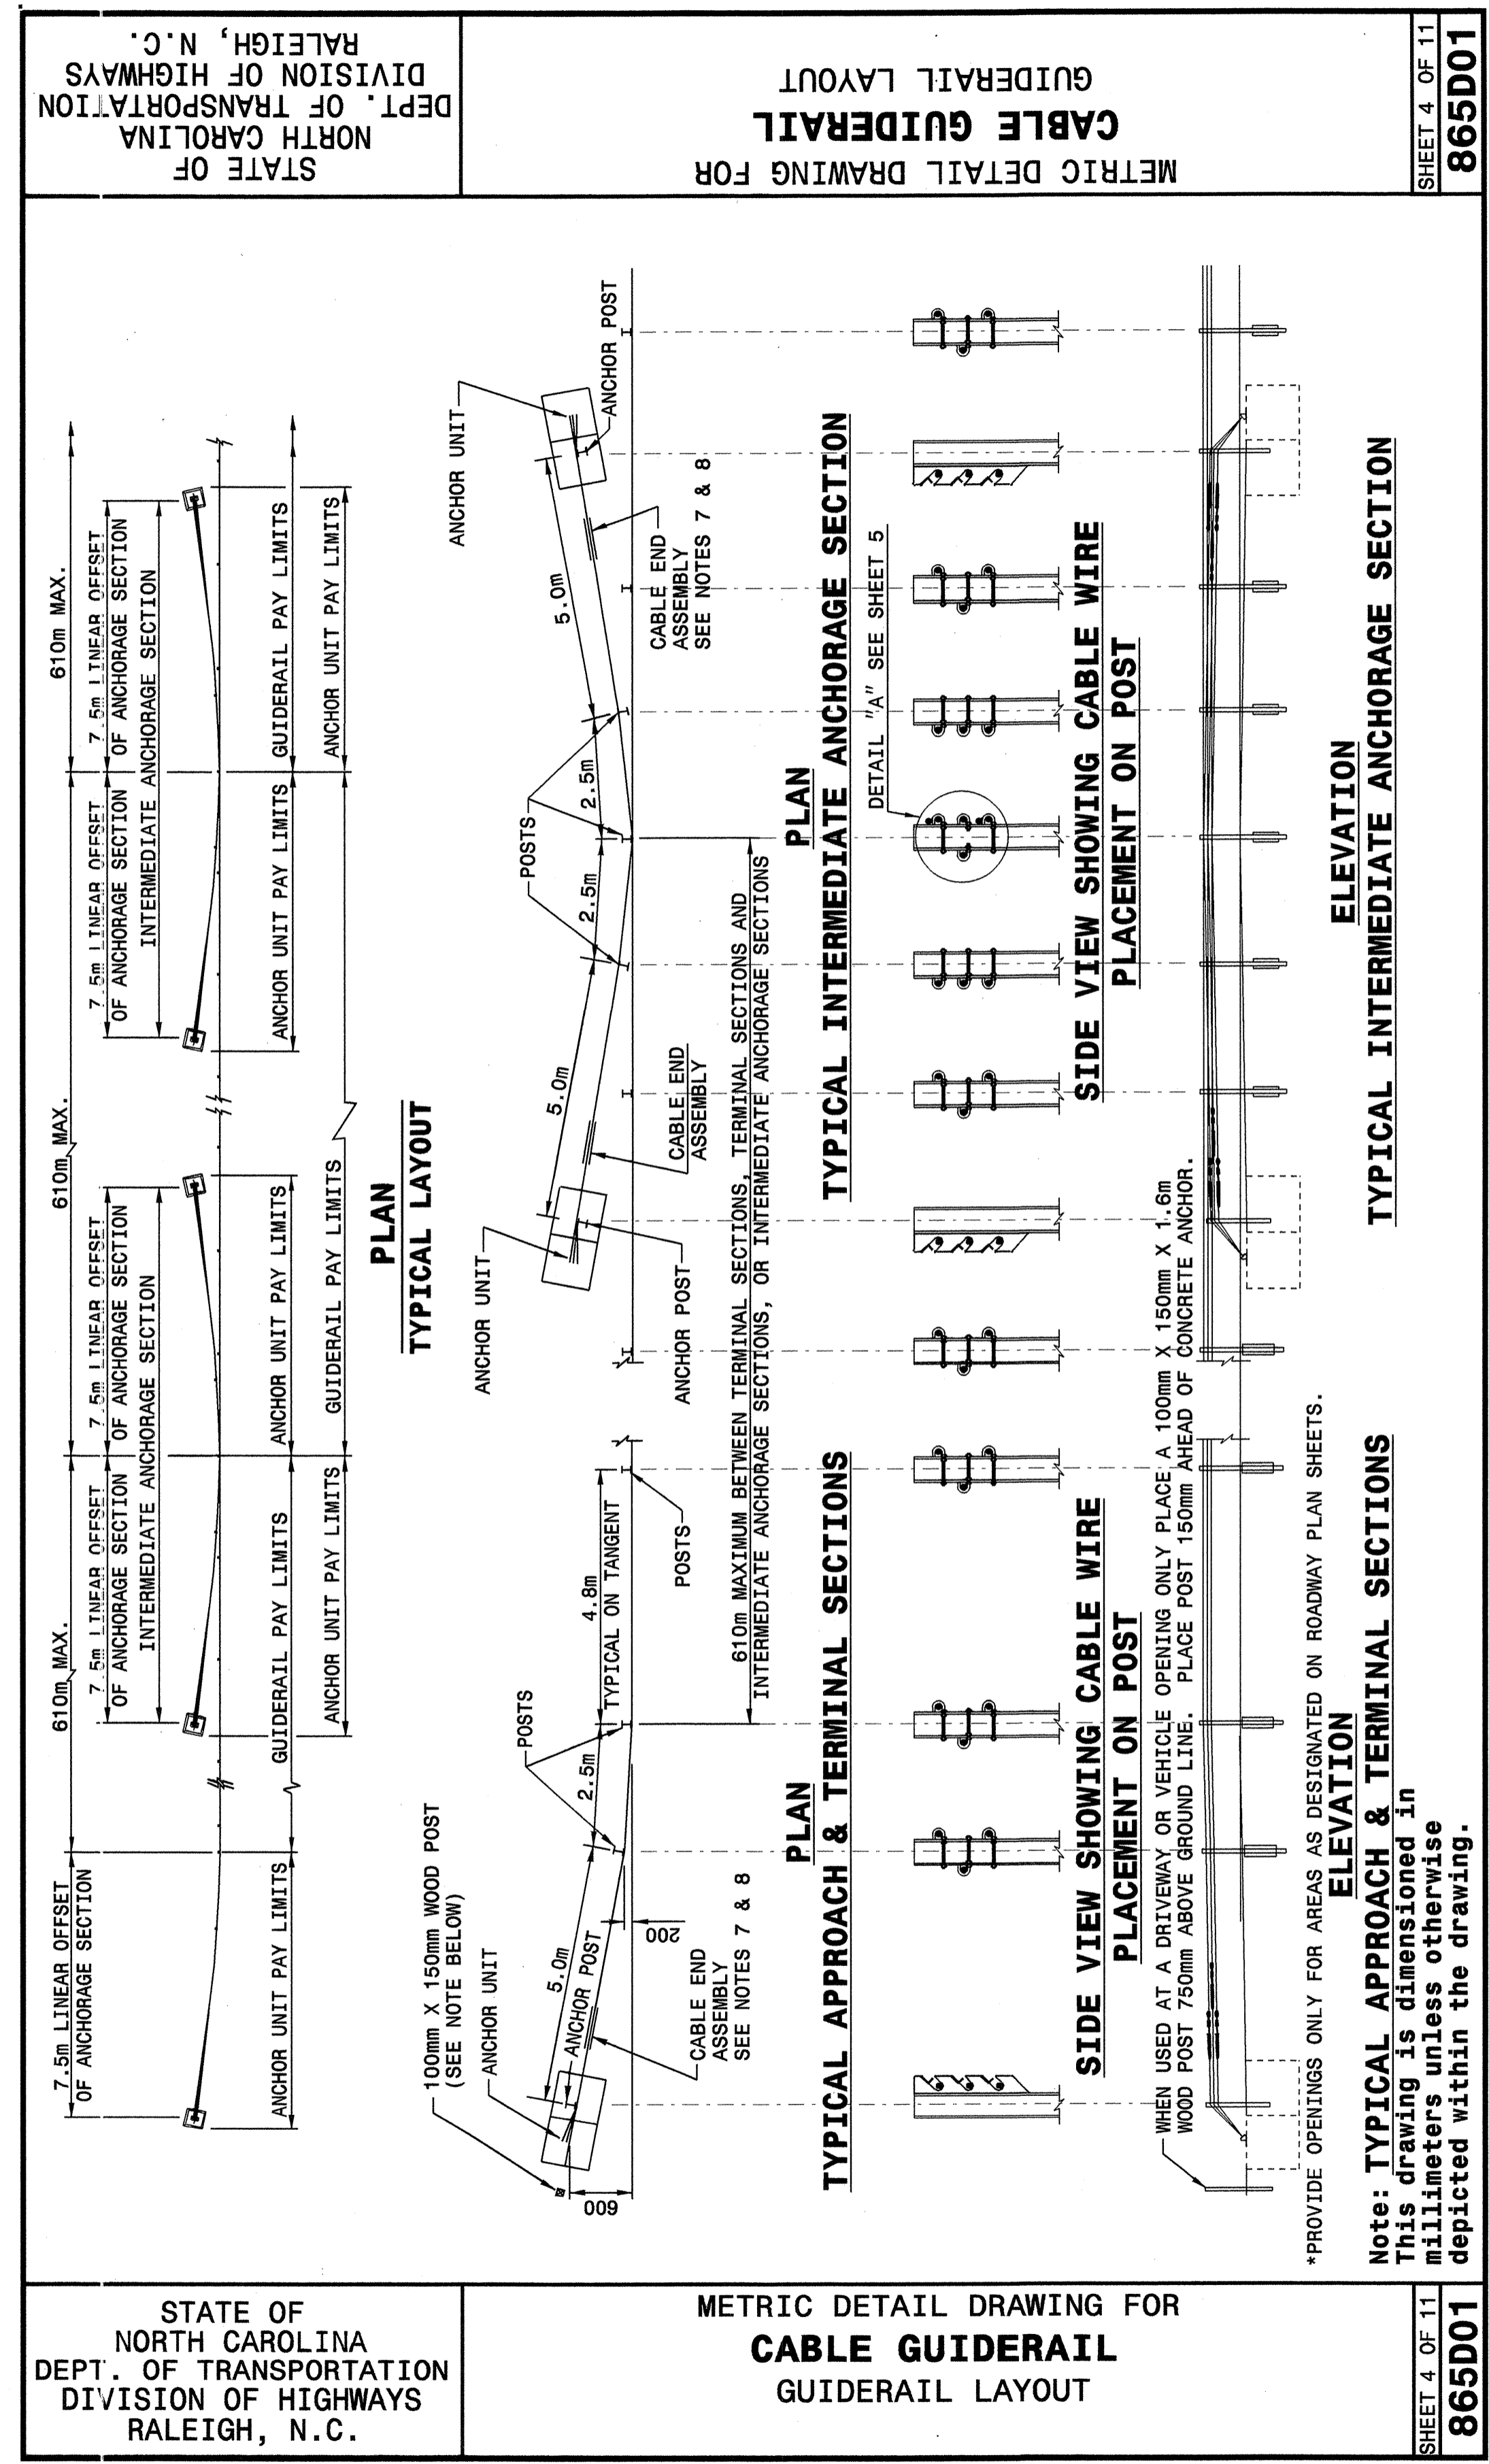

I:\APR-2004\0816\Special Details\metric\86501\0865d01.mxd
 W:\Special Details\ward\stds\02\stds to Special Details\metric\86501\0865d01.mxd
 erickson AT 05/22/04

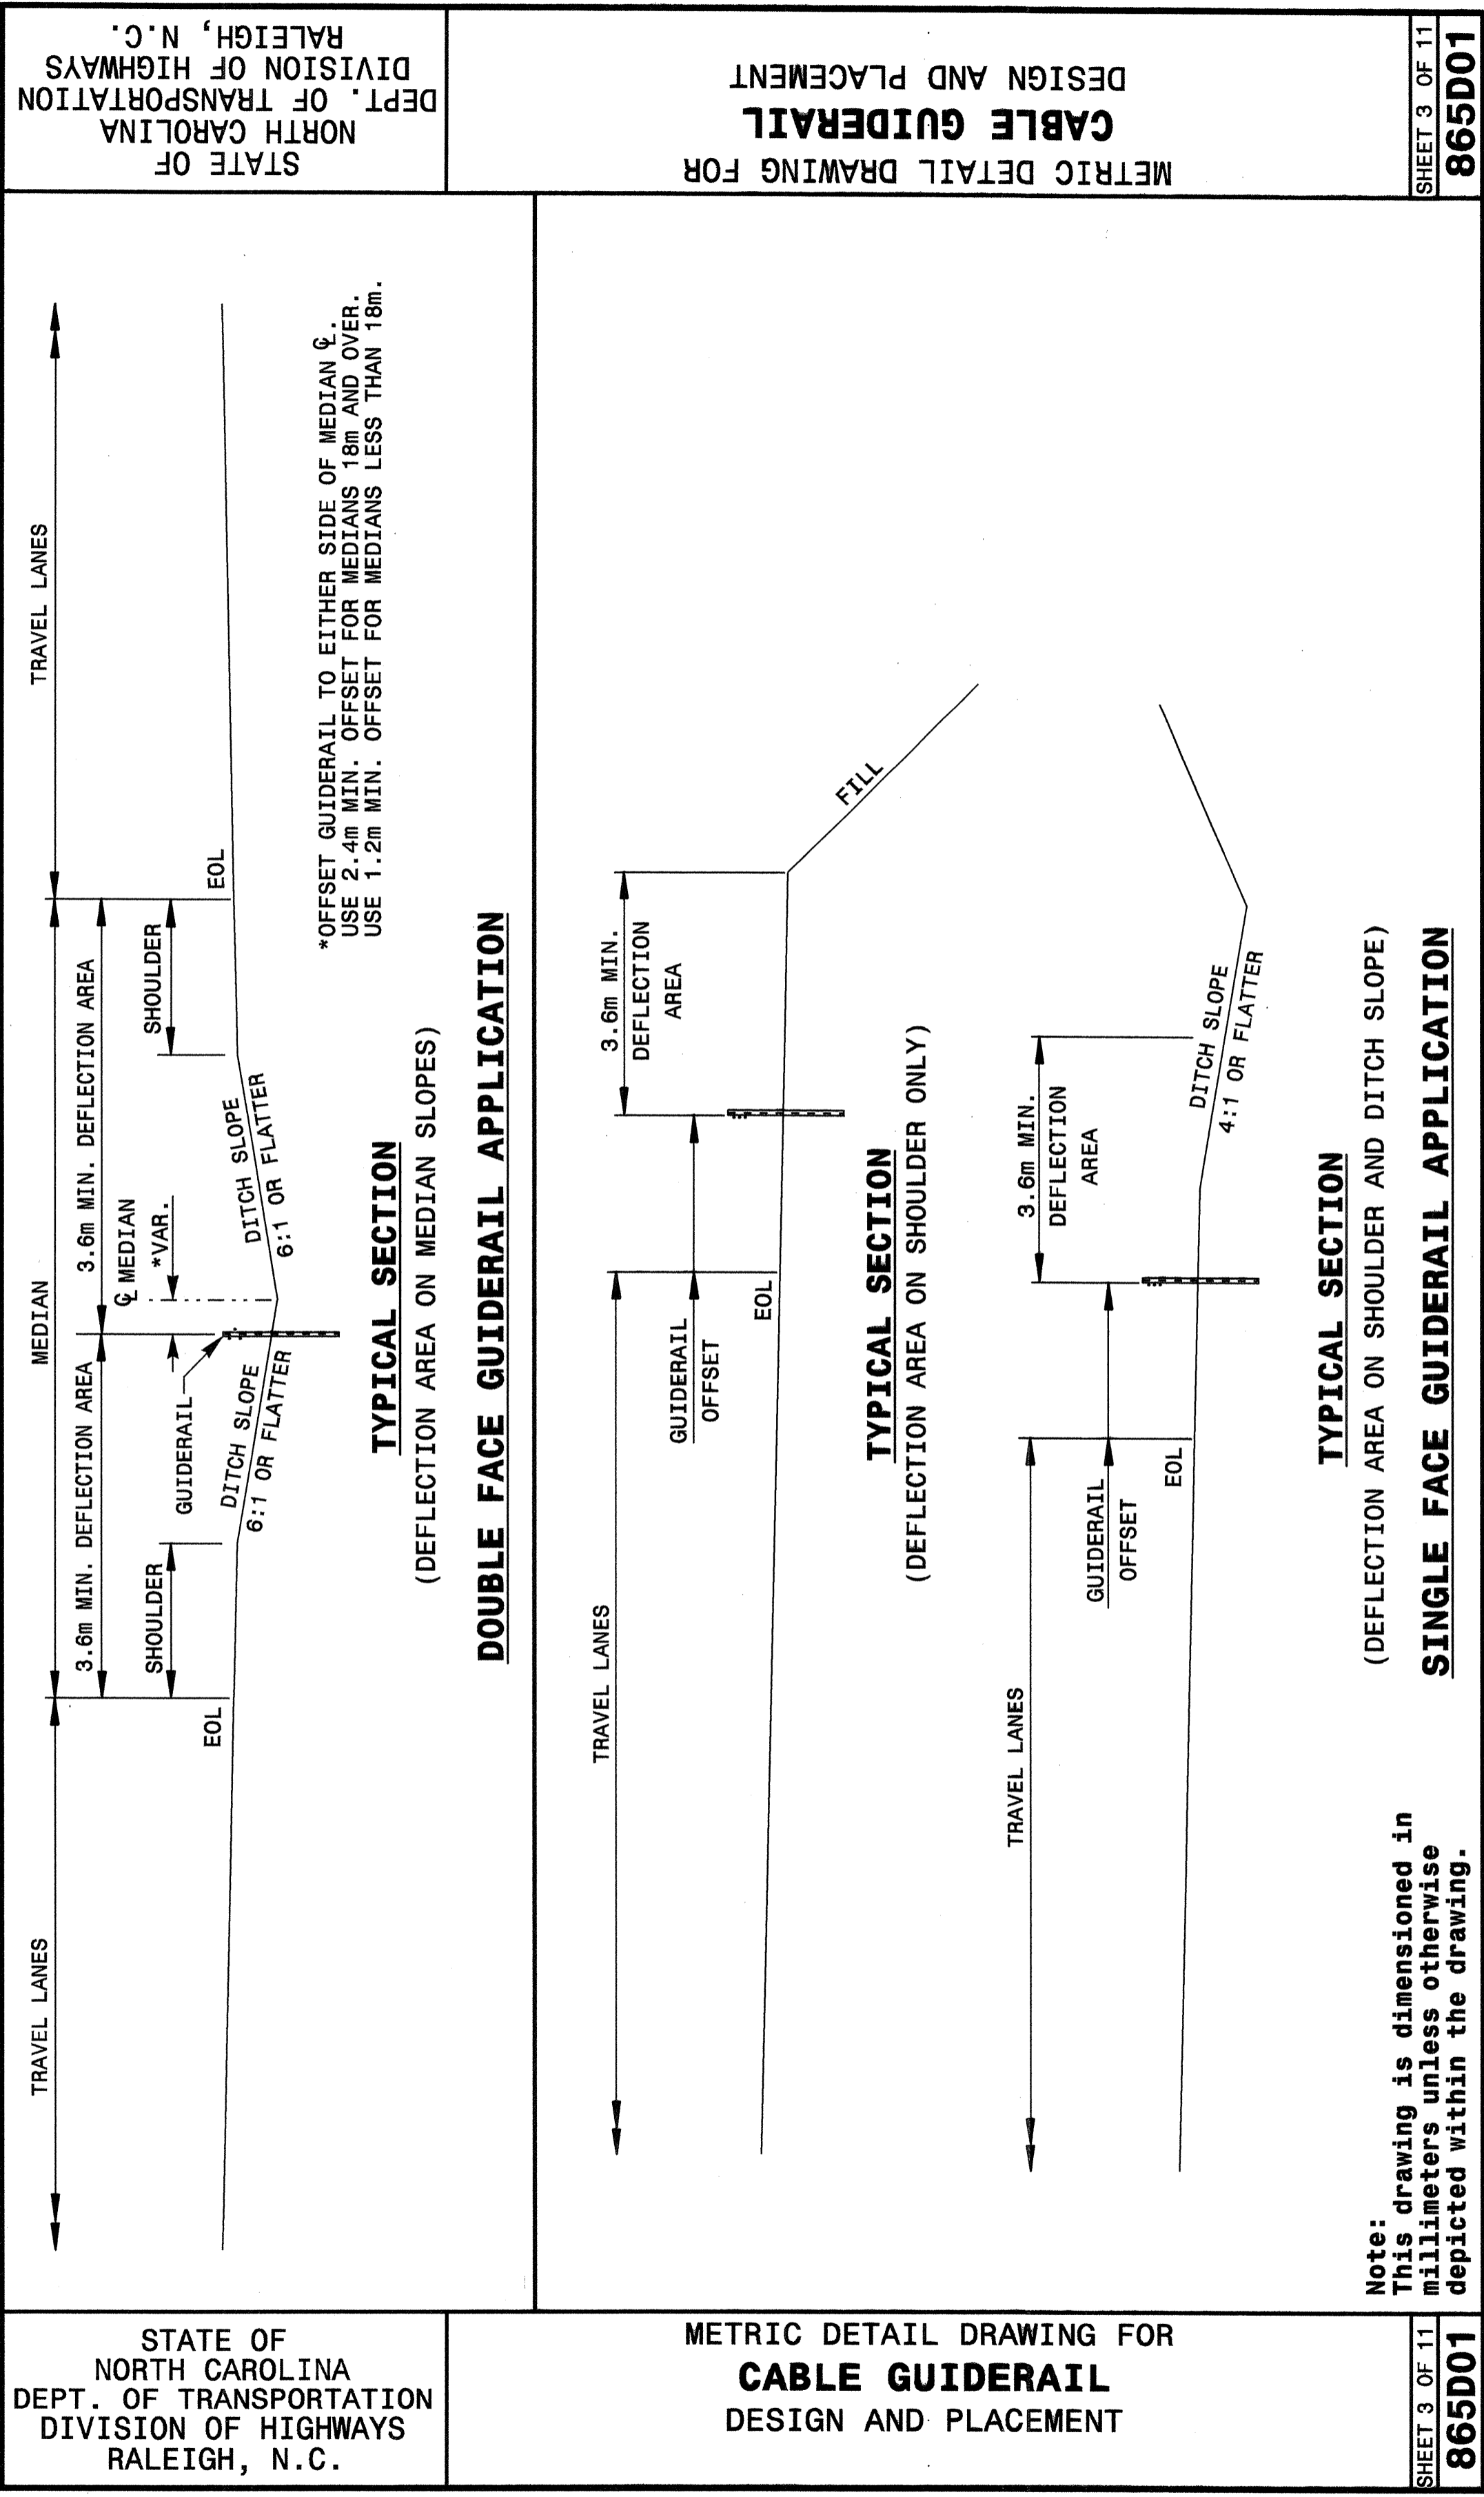

DESIGN SERVICES UNIT
STANDARDS AND SPECIAL DESIGN
 Office 919-250-4128 FAX 919-250-4119

SEE PLATE FOR TITLE

ORIGINAL BY: 2002 STANDARDS DATE: 1-15-02
 MODIFIED BY: E.E. WARD DATE: 4-07-04
 CHECKED BY: C. E. WARD DATE: 4-16-04
 FILE SPEC.: /usr/std/02stds to details/metric/86501/0865d01.dgn

