




22-MAY-2003 10:57 W:\Special\_Details\ericward\stds\02\stds to Special\_Details\metric\862d02\0862d02m.dgn ericward A:\DSC12280

STATE OF NORTH CAROLINA  
DEPT. OF TRANSPORTATION  
DIVISION OF HIGHWAYS  
RALEIGH, N.C.

METRIC DETAIL DRAWING FOR  
**GUARDRAIL INSTALLATION**

SHEET 1 OF 7  
**862D02**

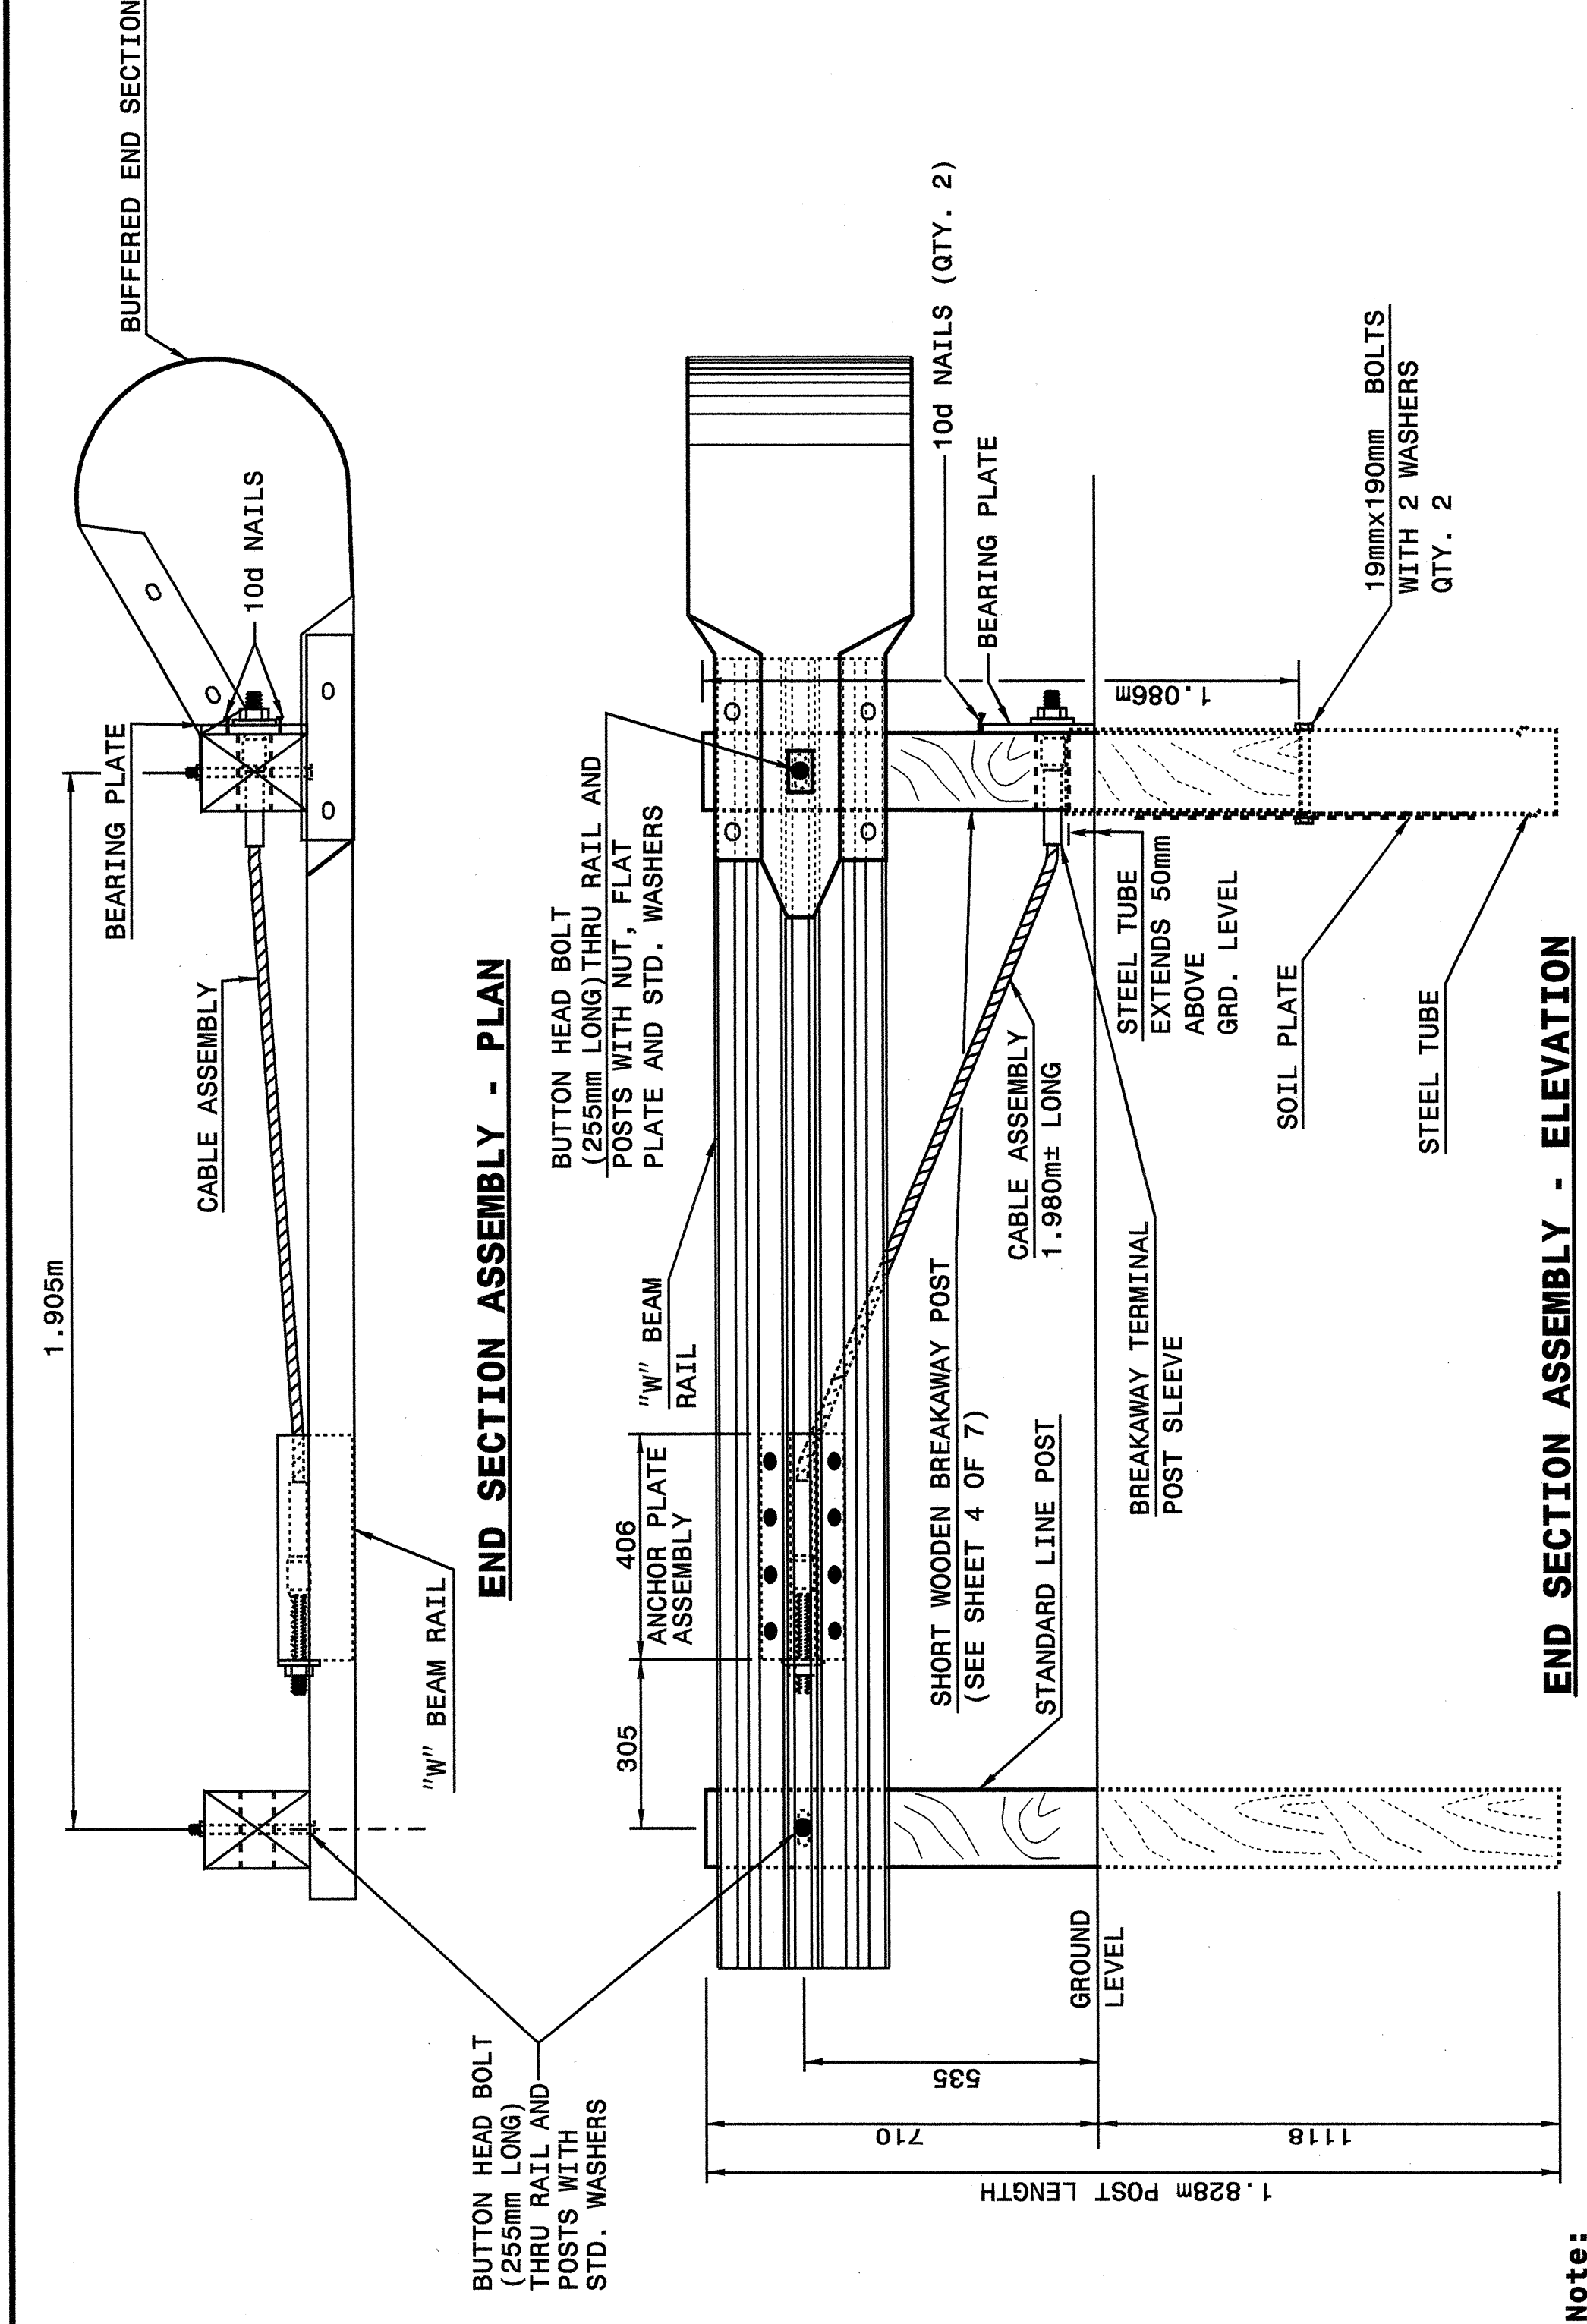

**END SECTION ASSEMBLY - ELEVATION**

C.A.T.-1 SYSTEM

Note: This drawing is dimensioned in millimeters unless otherwise depicted within the drawing.

STATE OF NORTH CAROLINA  
DEPT. OF TRANSPORTATION  
DIVISION OF HIGHWAYS  
RALEIGH, N.C.


METRIC DETAIL DRAWING FOR  
**GUARDRAIL INSTALLATION**

SHEET 1 OF 7  
**862D02**

STATE OF NORTH CAROLINA  
DEPT. OF TRANSPORTATION  
DIVISION OF HIGHWAYS  
RALEIGH, N.C.

METRIC DETAIL DRAWING FOR  
**GUARDRAIL INSTALLATION**

SHEET 2 OF 7  
**862D02**

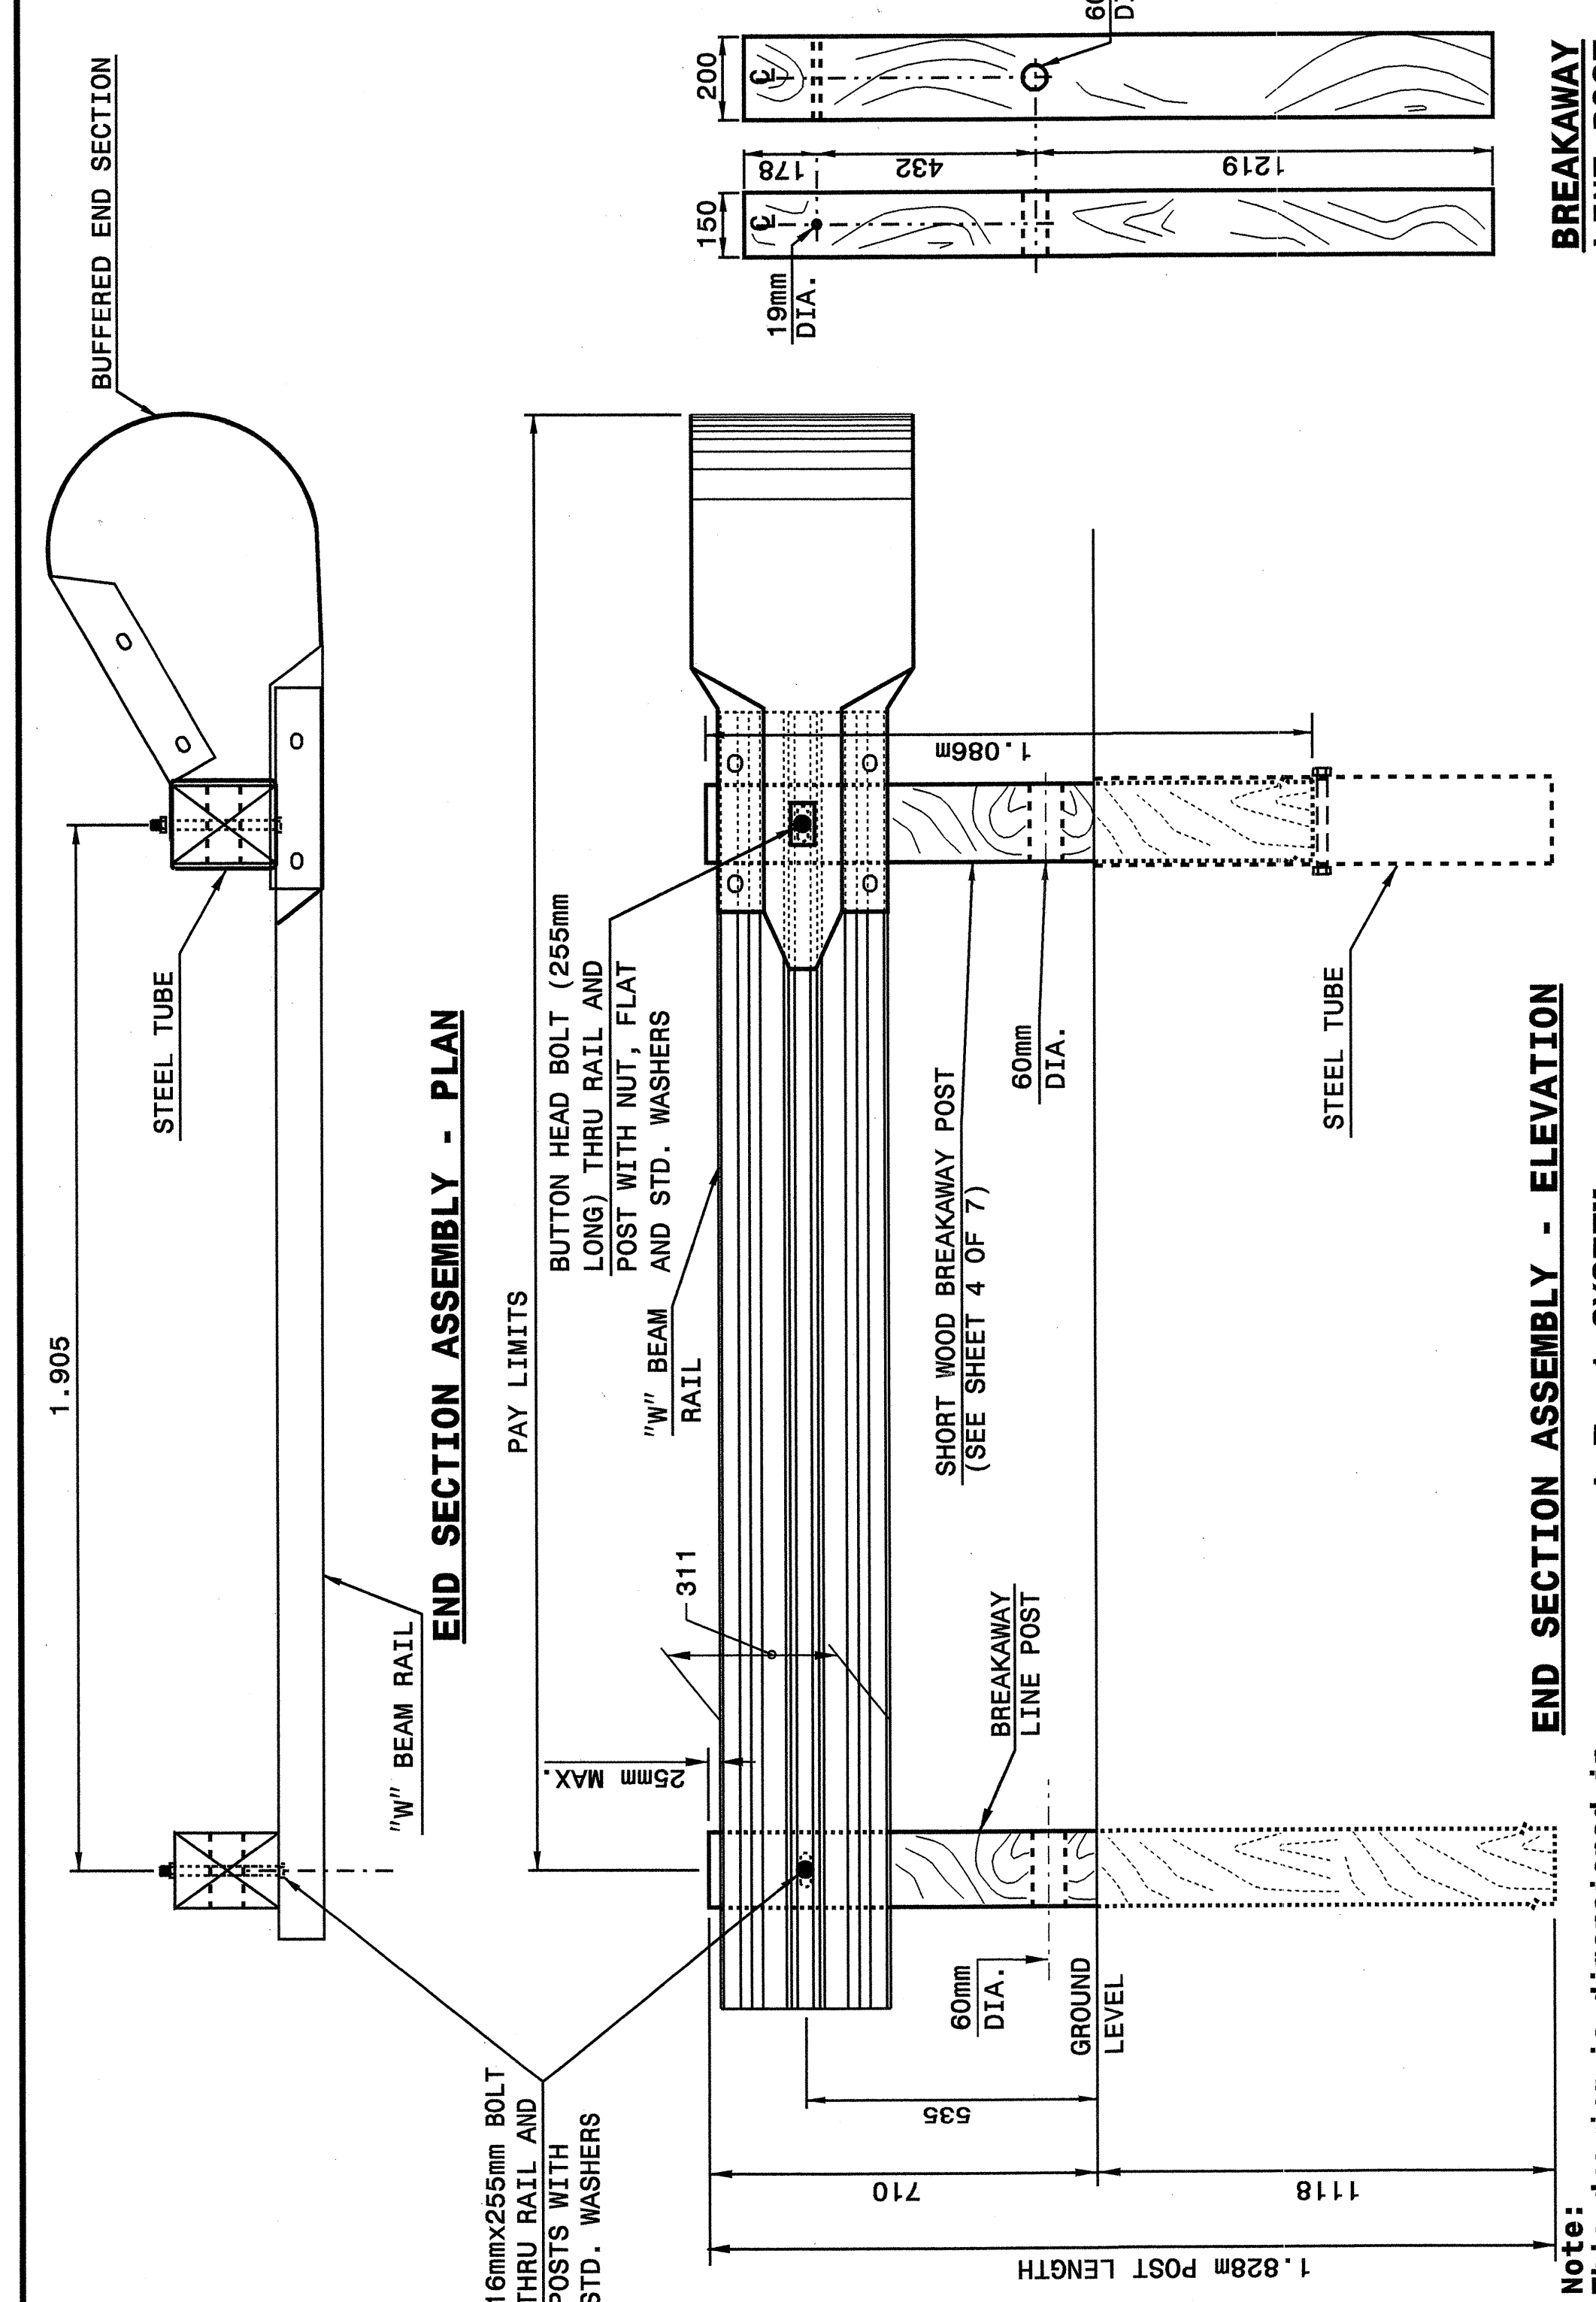

**END SECTION ASSEMBLY - PLAN**


A.T.-1 SYSTEM

Note: This drawing is dimensioned in millimeters unless otherwise depicted within the drawing.

STATE OF NORTH CAROLINA  
DEPT. OF TRANSPORTATION  
DIVISION OF HIGHWAYS  
RALEIGH, N.C.

METRIC DETAIL DRAWING FOR  
**GUARDRAIL INSTALLATION**

SHEET 2 OF 7  
**862D02**

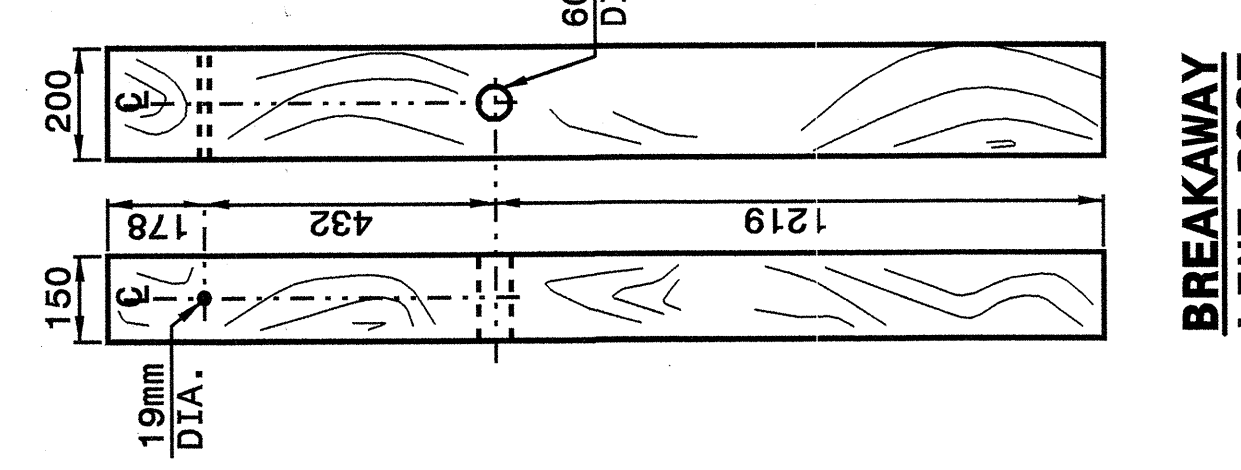

**BREAKAWAY LINE POST**

**END SECTION ASSEMBLY - ELEVATION**

A.T.-1 SYSTEM

Note: This drawing is dimensioned in millimeters unless otherwise depicted within the drawing.

**DESIGN SERVICES UNIT**  
**STANDARDS AND SPECIAL DESIGN**  
Office 919-250-4128 FAX 919-250-4119

**SEE PLATE FOR TITLE**

ORIGINAL BY: 2002 STD.862.02 DATE: 02-09-03  
MODIFIED BY: F.F. WARD DATE: 5-03  
CHECKED BY: [Signature] DATE: 9/28/04  
FILE SPEC.: /usr/sjvs/02tode/wa11/metric/862d02/862d02m.dgn

