
	PROJECT REFERENCE NO.	SHEET NO.
	R-0513A	2-J
ROADWAY DESIGN ENGINEER		
		
CONST. REV.		
R / W REV.		

SHEAR POINT LAYOUT FOR
-Y2- INTERCHANGE

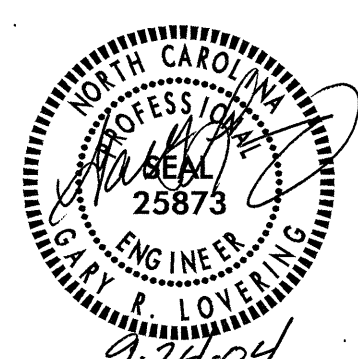