


METRIC

10 0 20

CONST. REV.

R/W REV.

PROJECT REFERENCE NO. R-0513A	SHEET NO. 2-G
R/W SHEET NO.	
ROADWAY DESIGN ENGINEER	

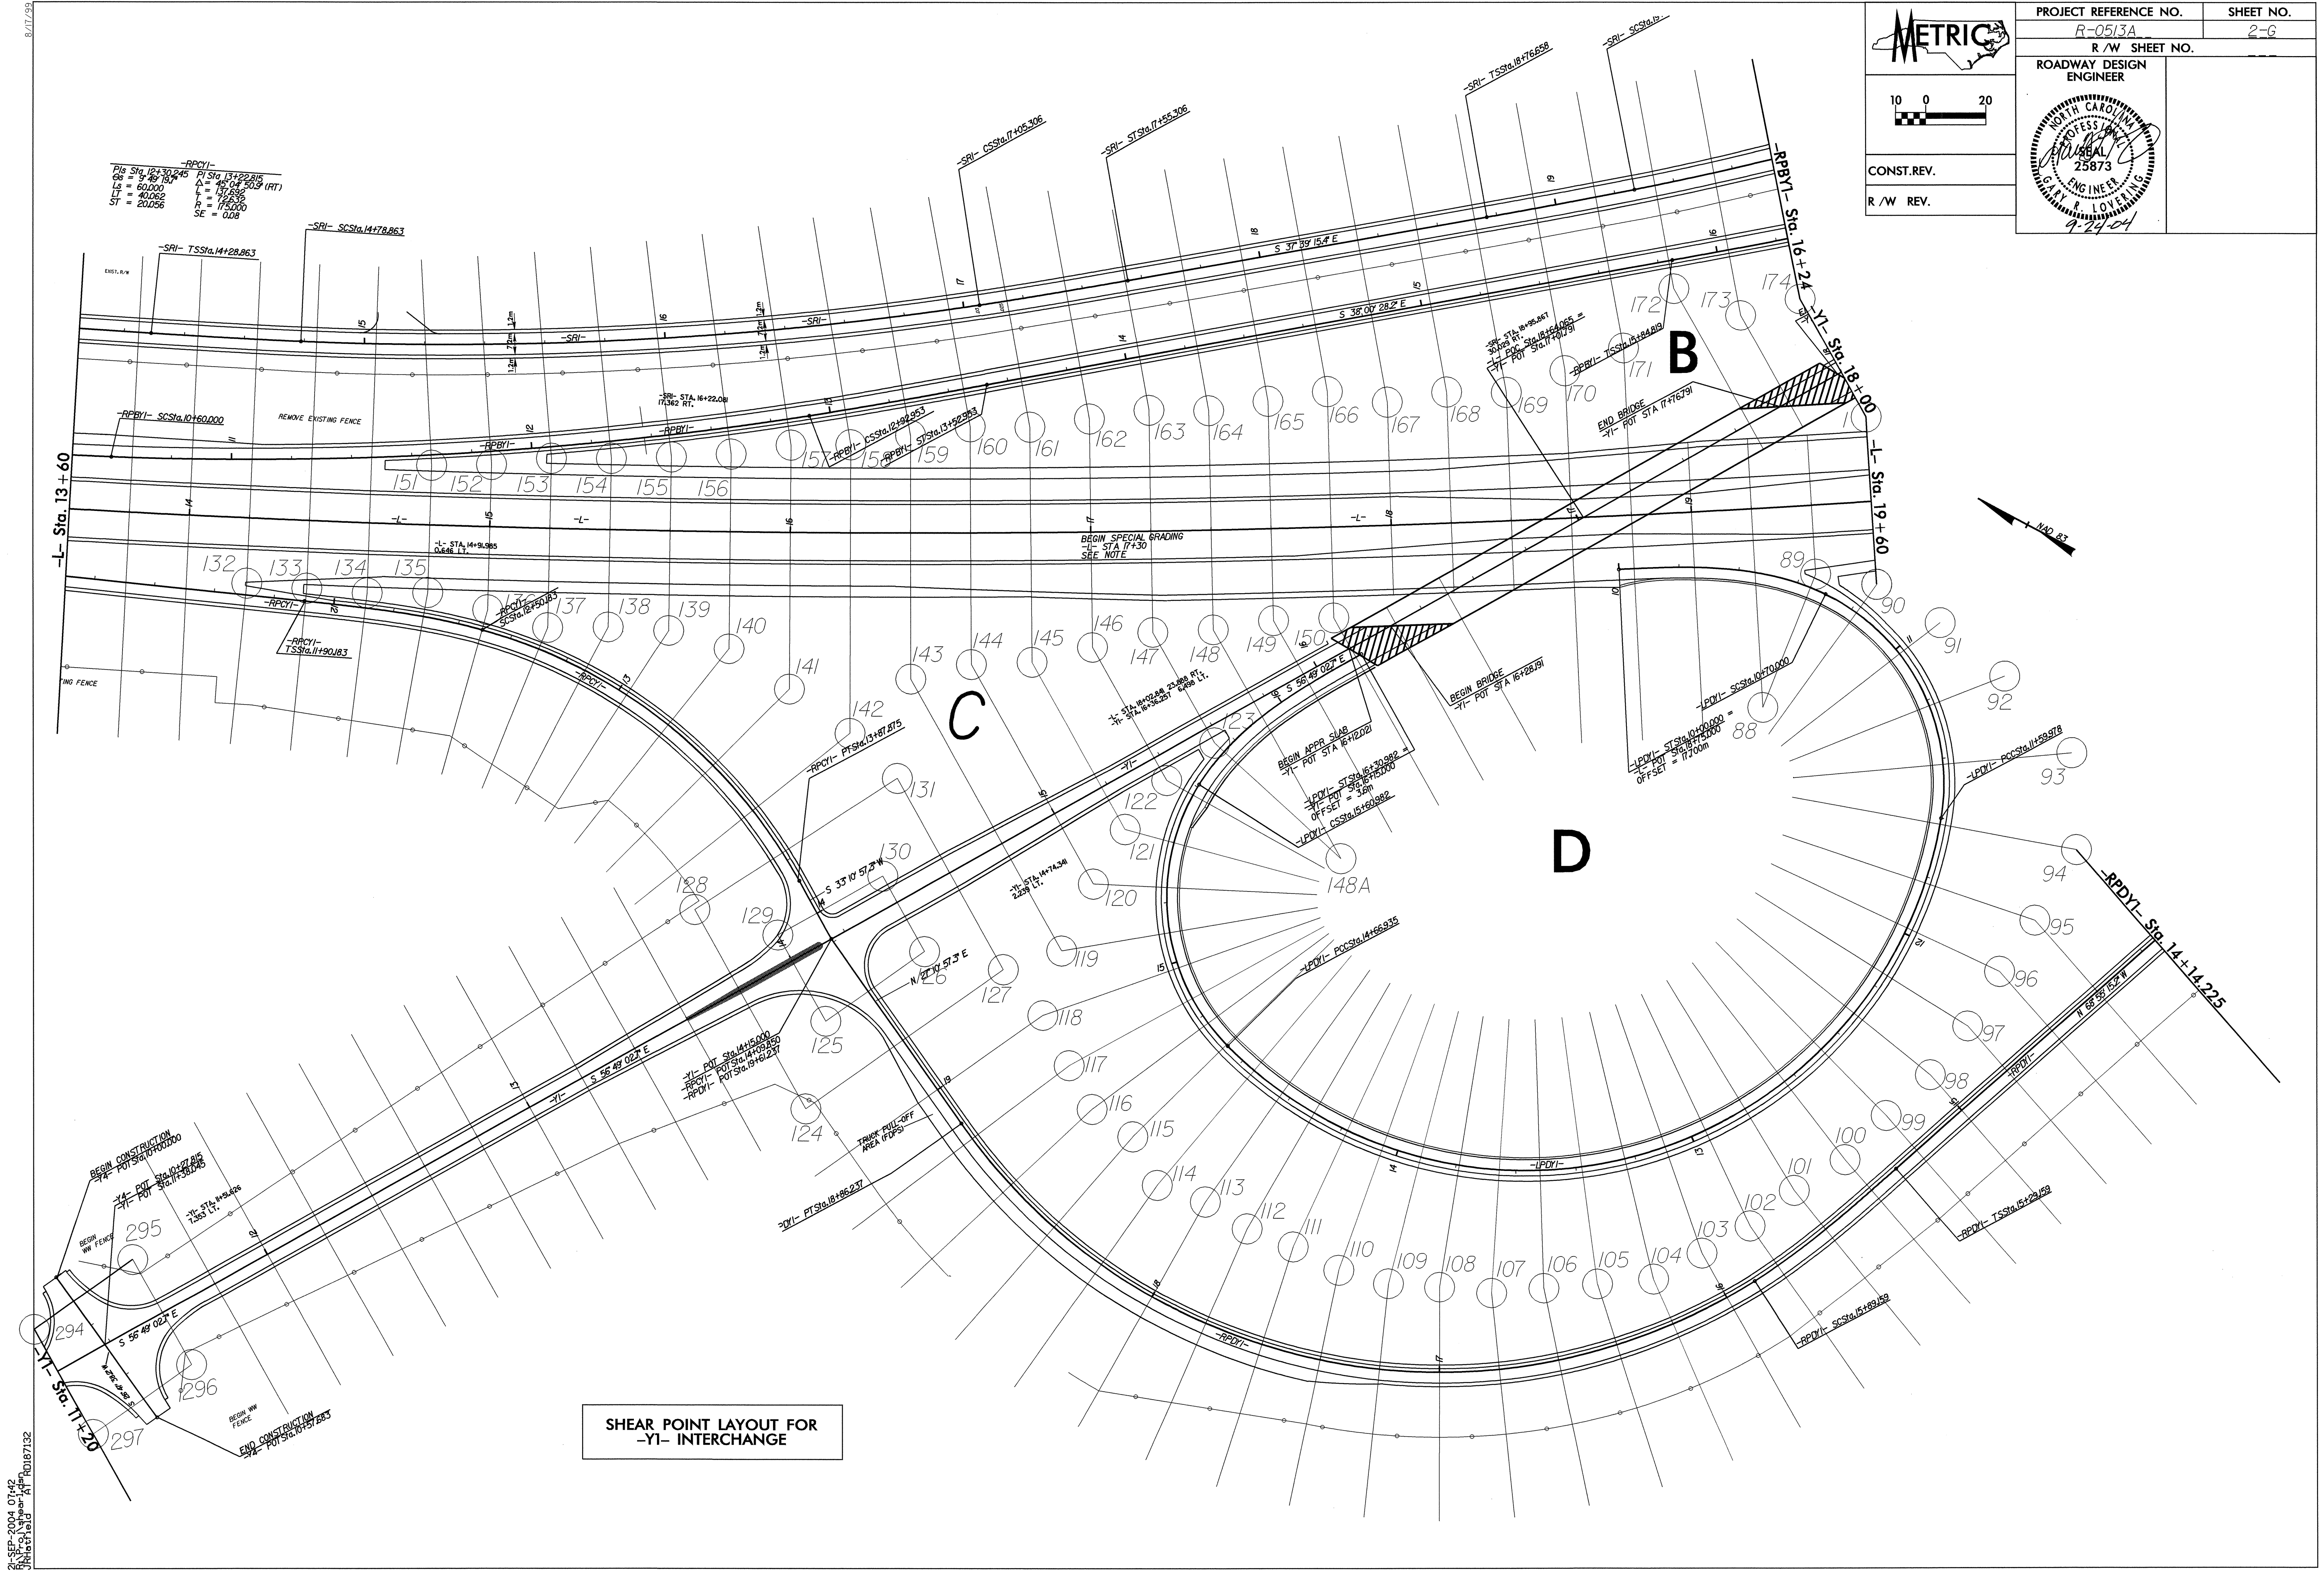

SHEAR POINT LAYOUT FOR
-Y1- INTERCHANGE

R-0513A-004-C7-42
 SHEET 2-G
 9/24/04
 R0187132