


0/17/99




5 0 10

CONST. REV. \_\_\_\_\_

R/W REV. \_\_\_\_\_

PROJECT REFERENCE NO. R-0513A	SHEET NO. EC-39/CONST.14
R/W SHEET NO.	
ROADWAY DESIGN ENGINEER	HYDRAULICS ENGINEER

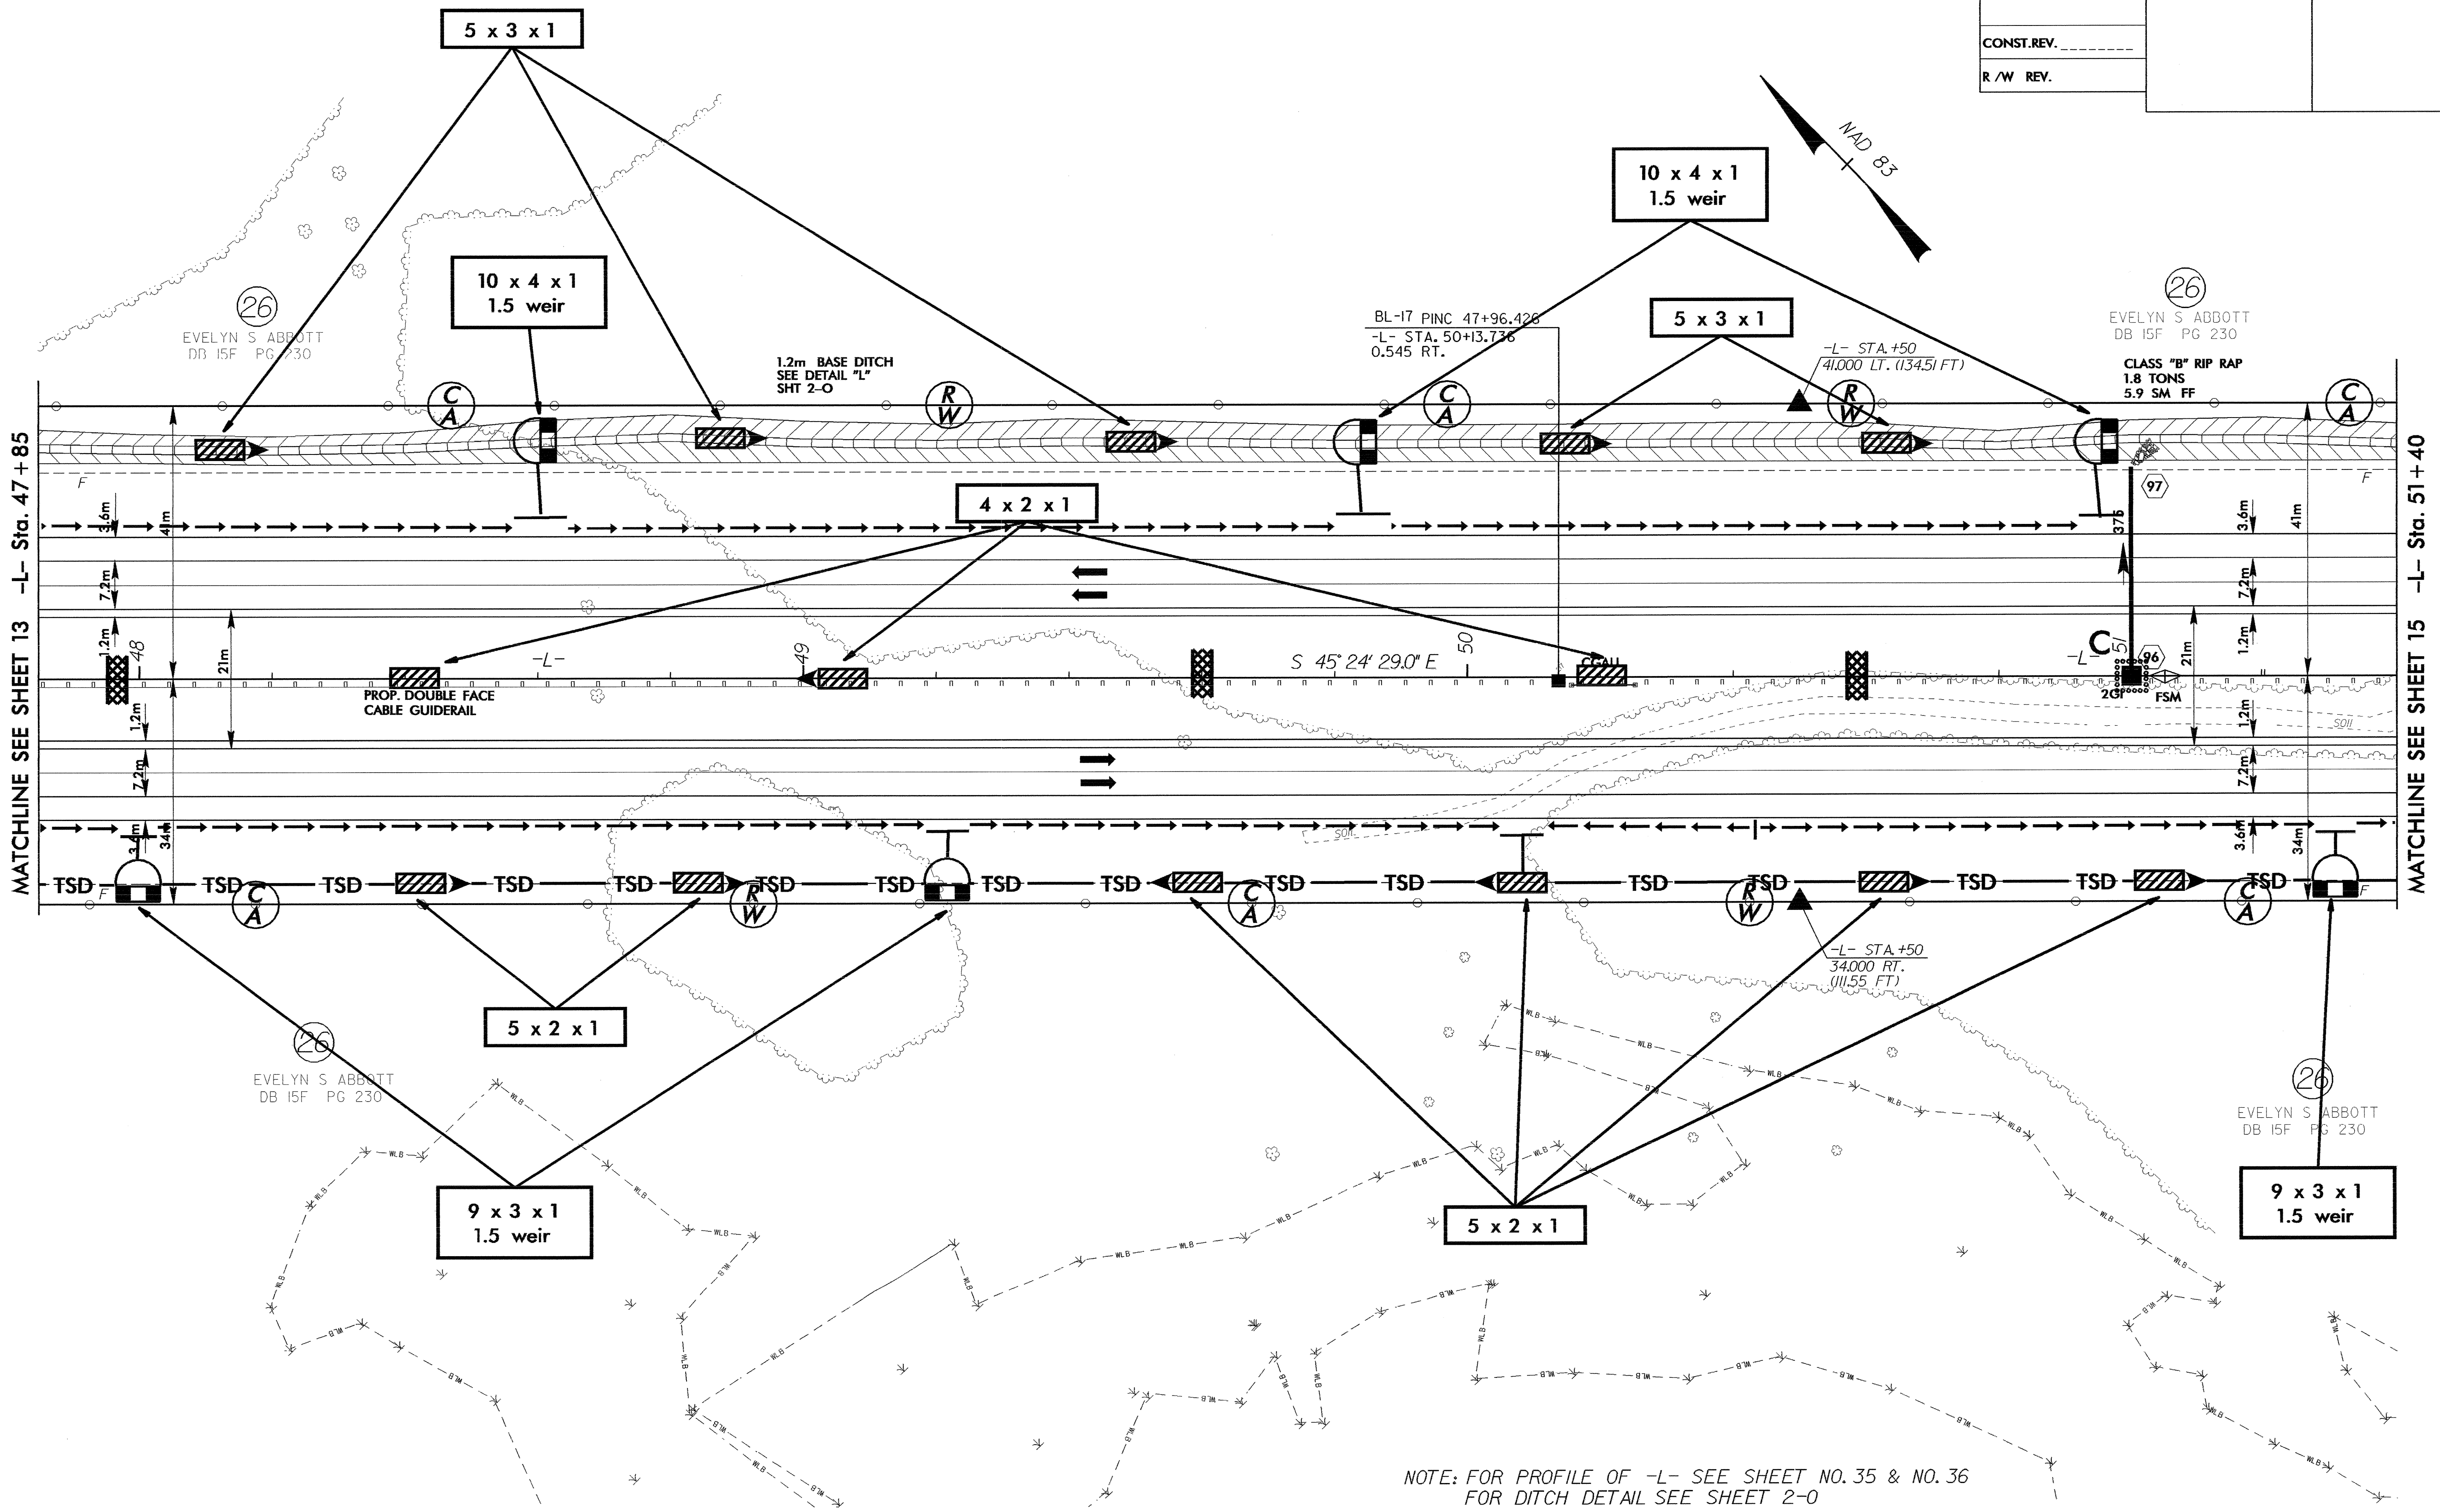

NOTE: FOR PROFILE OF -L- SEE SHEET NO. 35 & NO. 36  
FOR DITCH DETAIL SEE SHEET 2-0

30-SEP-2004 09:22  
C:\Program Files\AutoCAD\Projects\0513A\proj\0513a\0513a14.dwg