
	PROJECT REFERENCE NO.	SHEET NO.
	R-0513A	EC-36/CONST.II
	R/W SHEET NO.	
ROADWAY DESIGN ENGINEER	HYDRAULICS ENGINEER	
CONST. REV.		
R/W REV.		

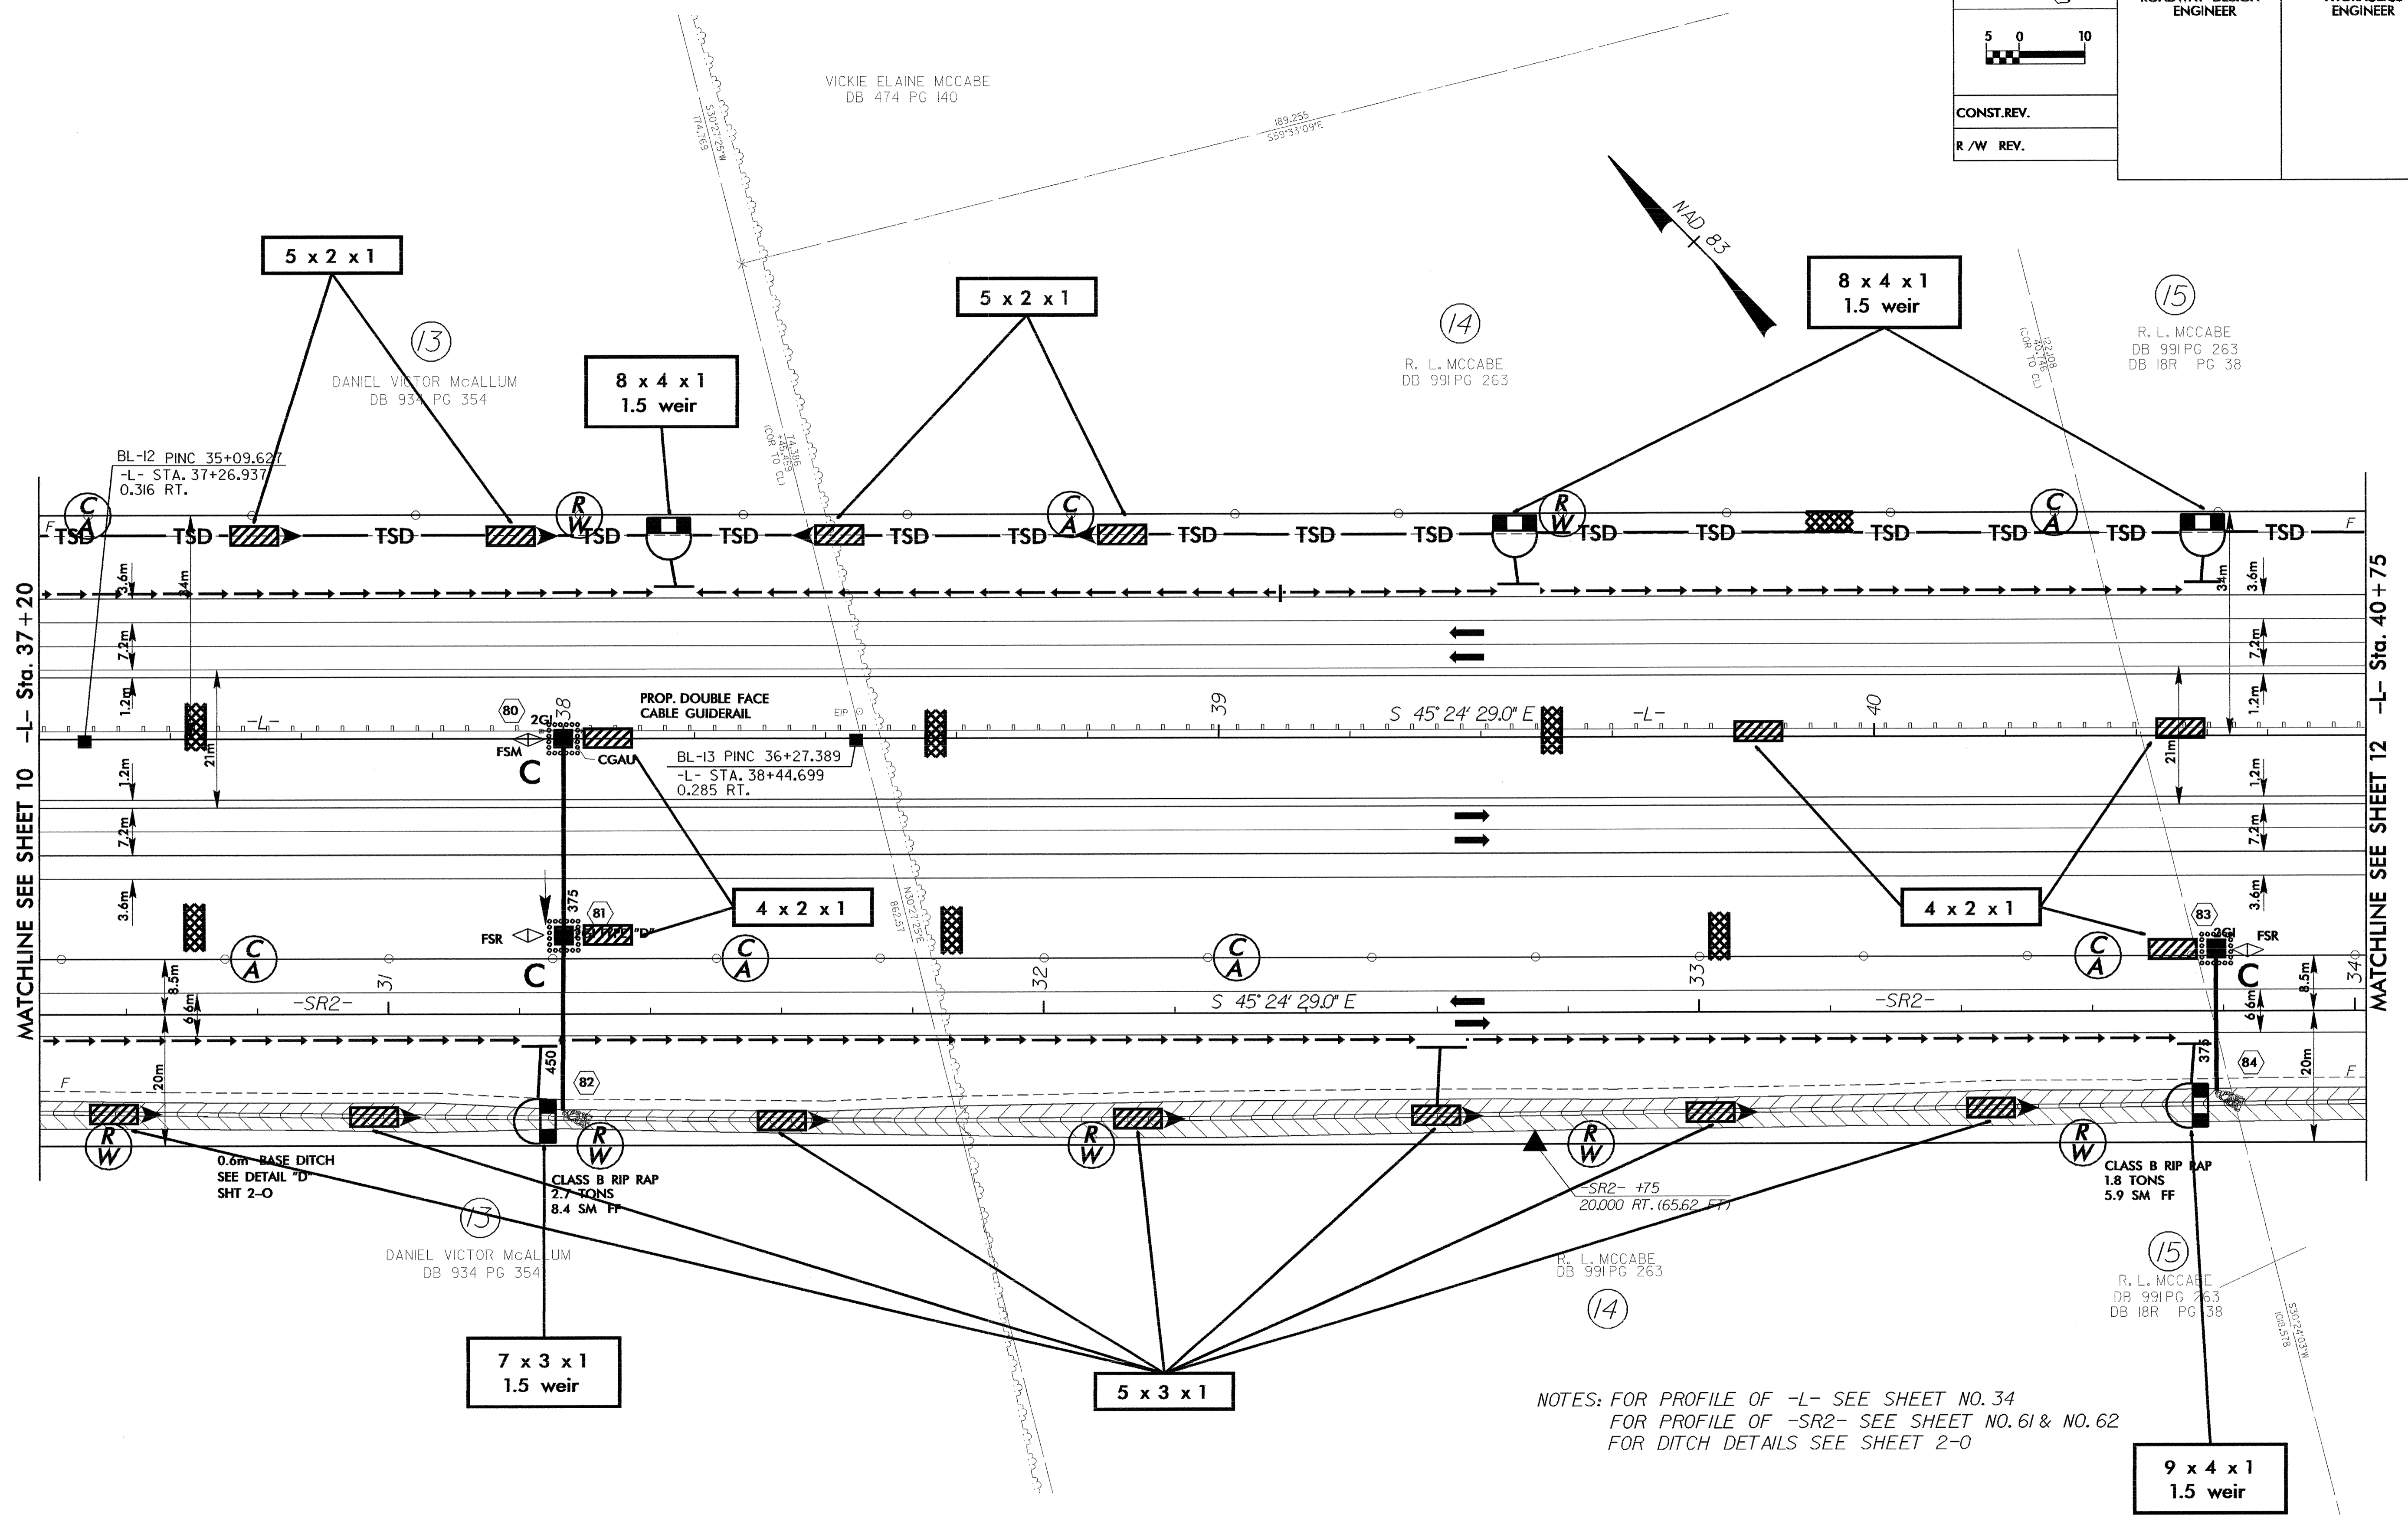

NOTES: FOR PROFILE OF -L- SEE SHEET NO. 34  
 FOR PROFILE OF -SR2- SEE SHEET NO. 61 & NO. 62  
 FOR DITCH DETAILS SEE SHEET 2-0

30-SEP-2004 09:13 C:\proj\0513a\proj\0513a\11.pch  
 8/17/99