




PROJ. REFERENCE NO.	SHEET NO.
R-0513A	PM-17

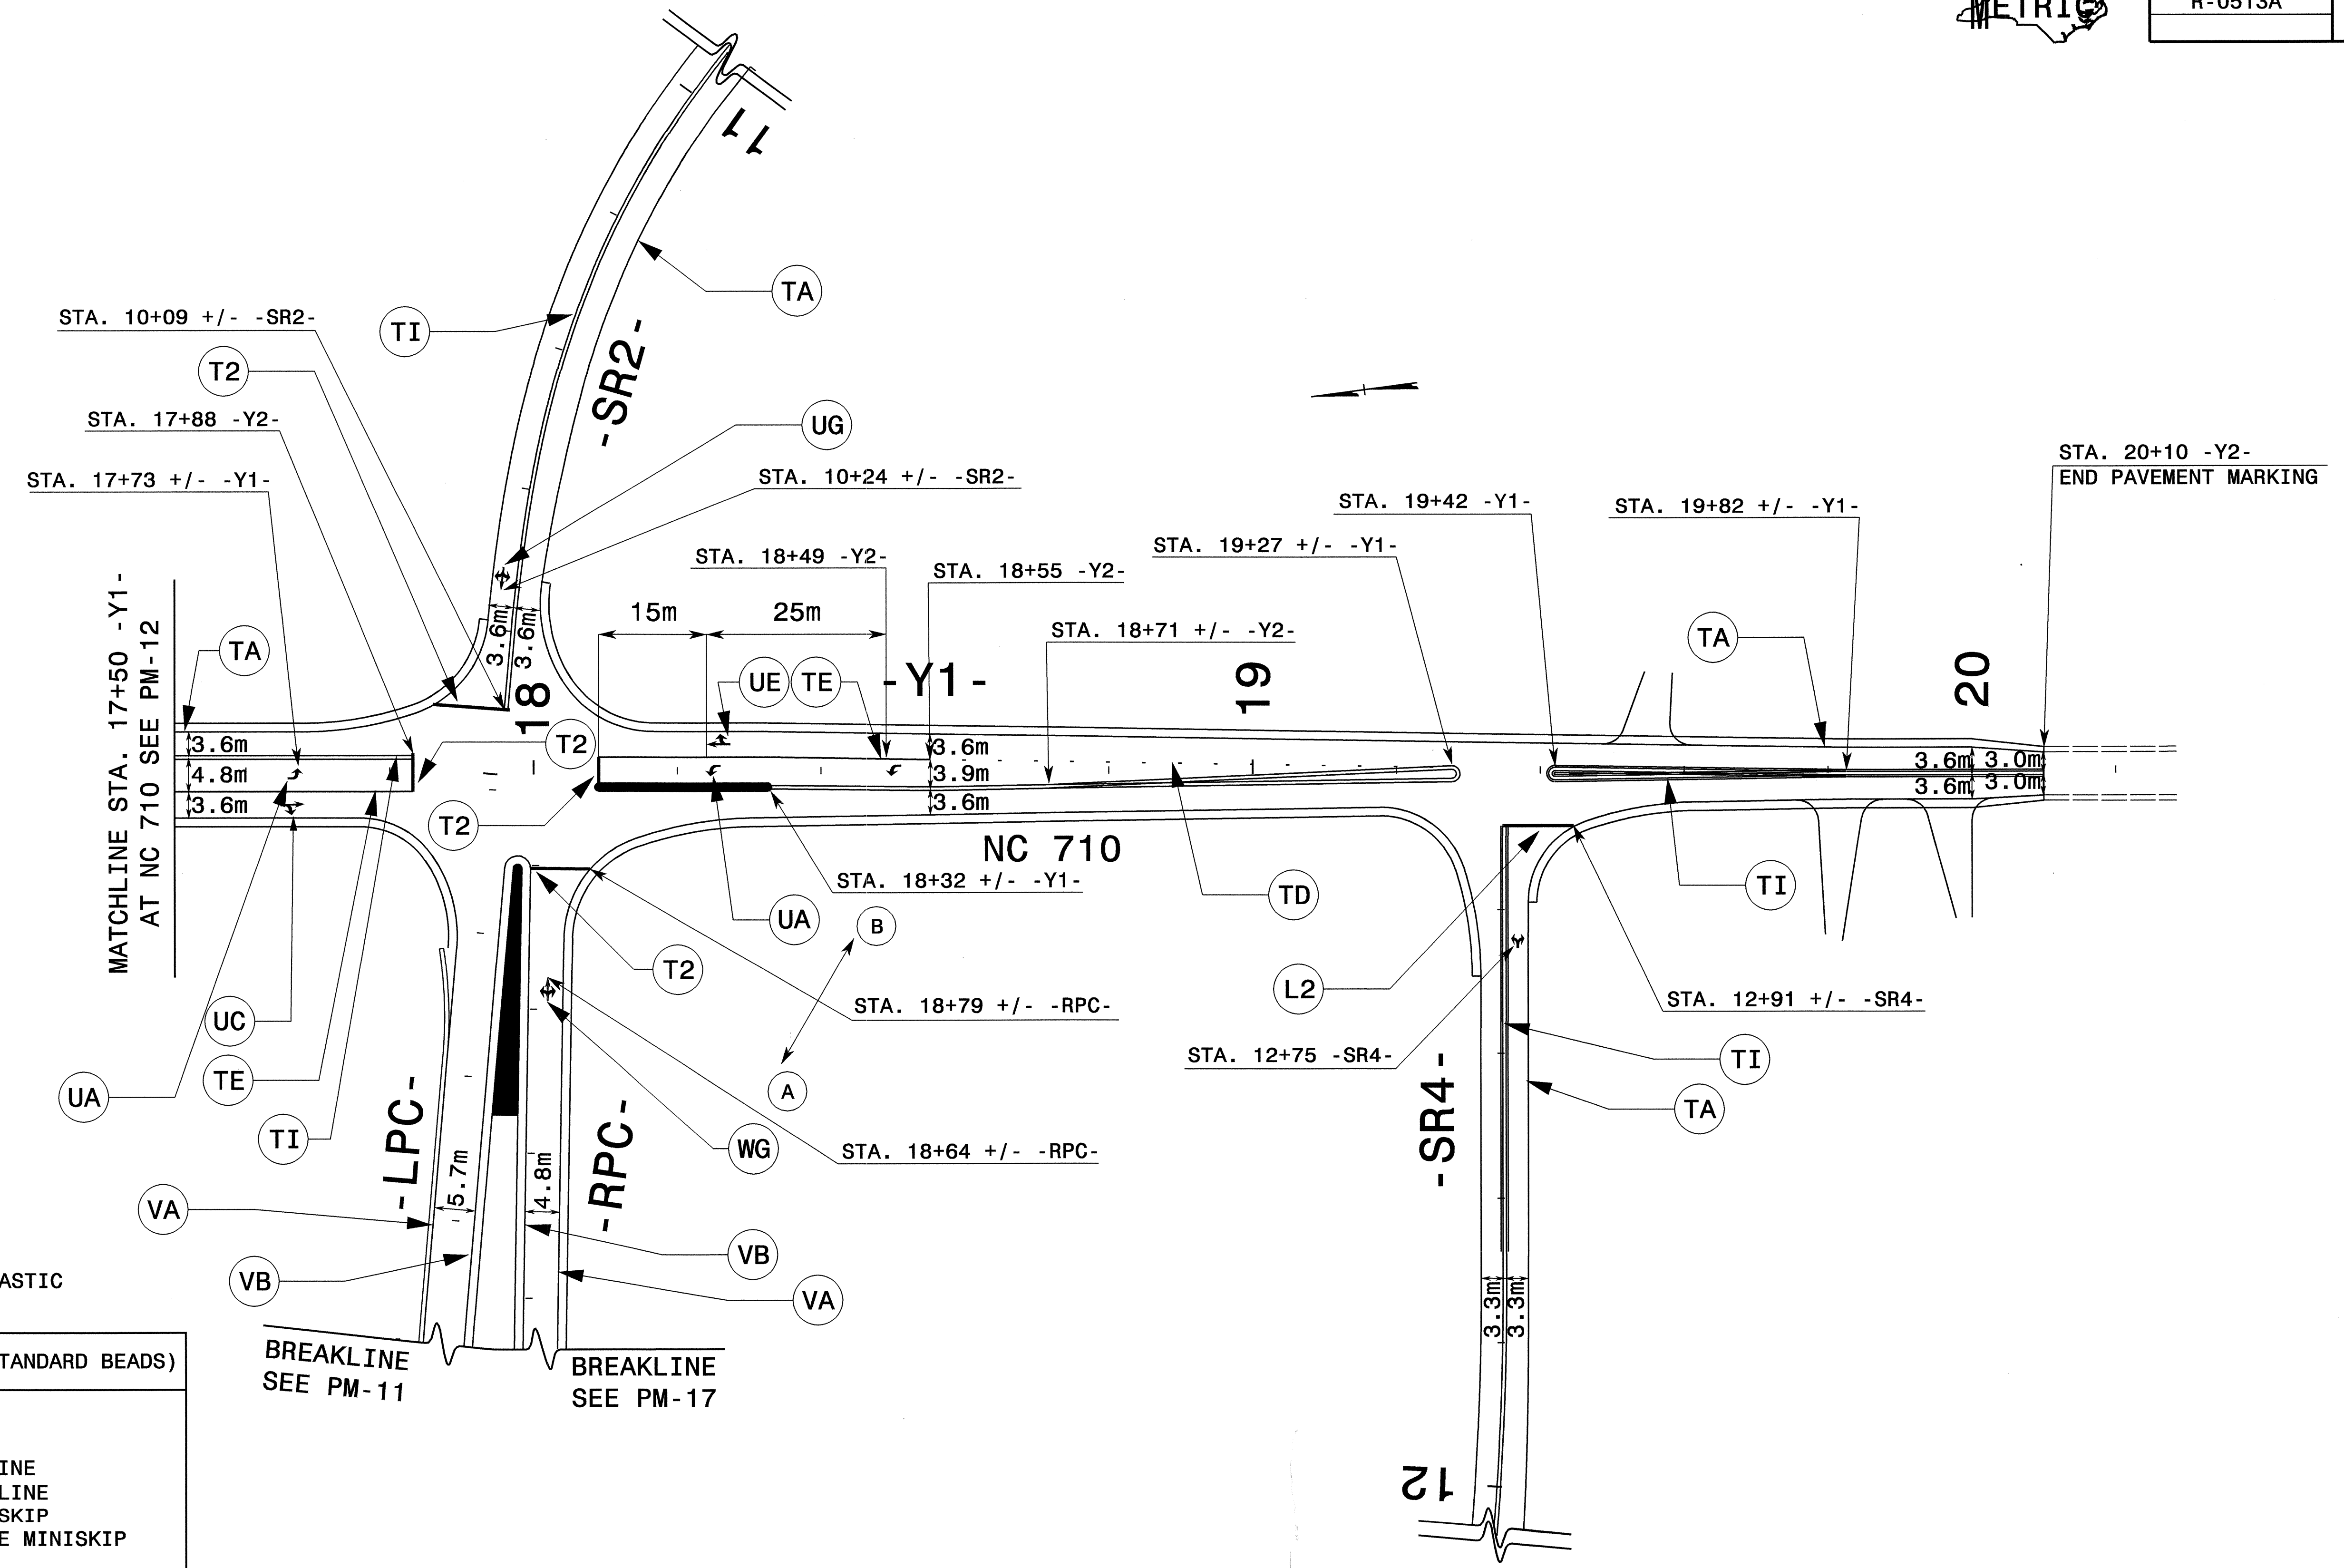

- (A) END POLYUREA MARKINGS
- (B) BEGIN THERMOPLASTIC MARKINGS

POLYUREA LEGEND (STANDARD BEADS)	
<b>POLYUREA (100MM)</b>	
VA	WHITE EDGELINE
VB	YELLOW EDGELINE
VC	3 M. WHITE SKIP
VD	0.5 M. WHITE MINISKIP
<b>POLYUREA (200MM)</b>	
VP	WHITE GORELINE
<b>POLYUREA SYMBOLS</b>	
WA	LEFT ARROW
WB	RIGHT ARROW
WC	STRAIGHT ARROW
WF	COMBO. STRAIGHT/LEFT
WG	LEFT/RIGHT/STRAIGHT

BREAKLINE SEE PM-11

BREAKLINE SEE PM-17

APPROVED: *[Signature]* DATE: 8/2/03

SEAL

### FINAL PAVEMENT MARKING PLAN

SCALE: NONE		REVISIONS
DATE: 08/03		
DWG. BY: DAH		
DESIGN BY: DAH		
REVIEWED BY: JDK		

20-AUG-2004 09:43  
 I:\TCP\PM\F0513A\_TC\_PMP17.dgn  
 ahayes AT TET0192272