


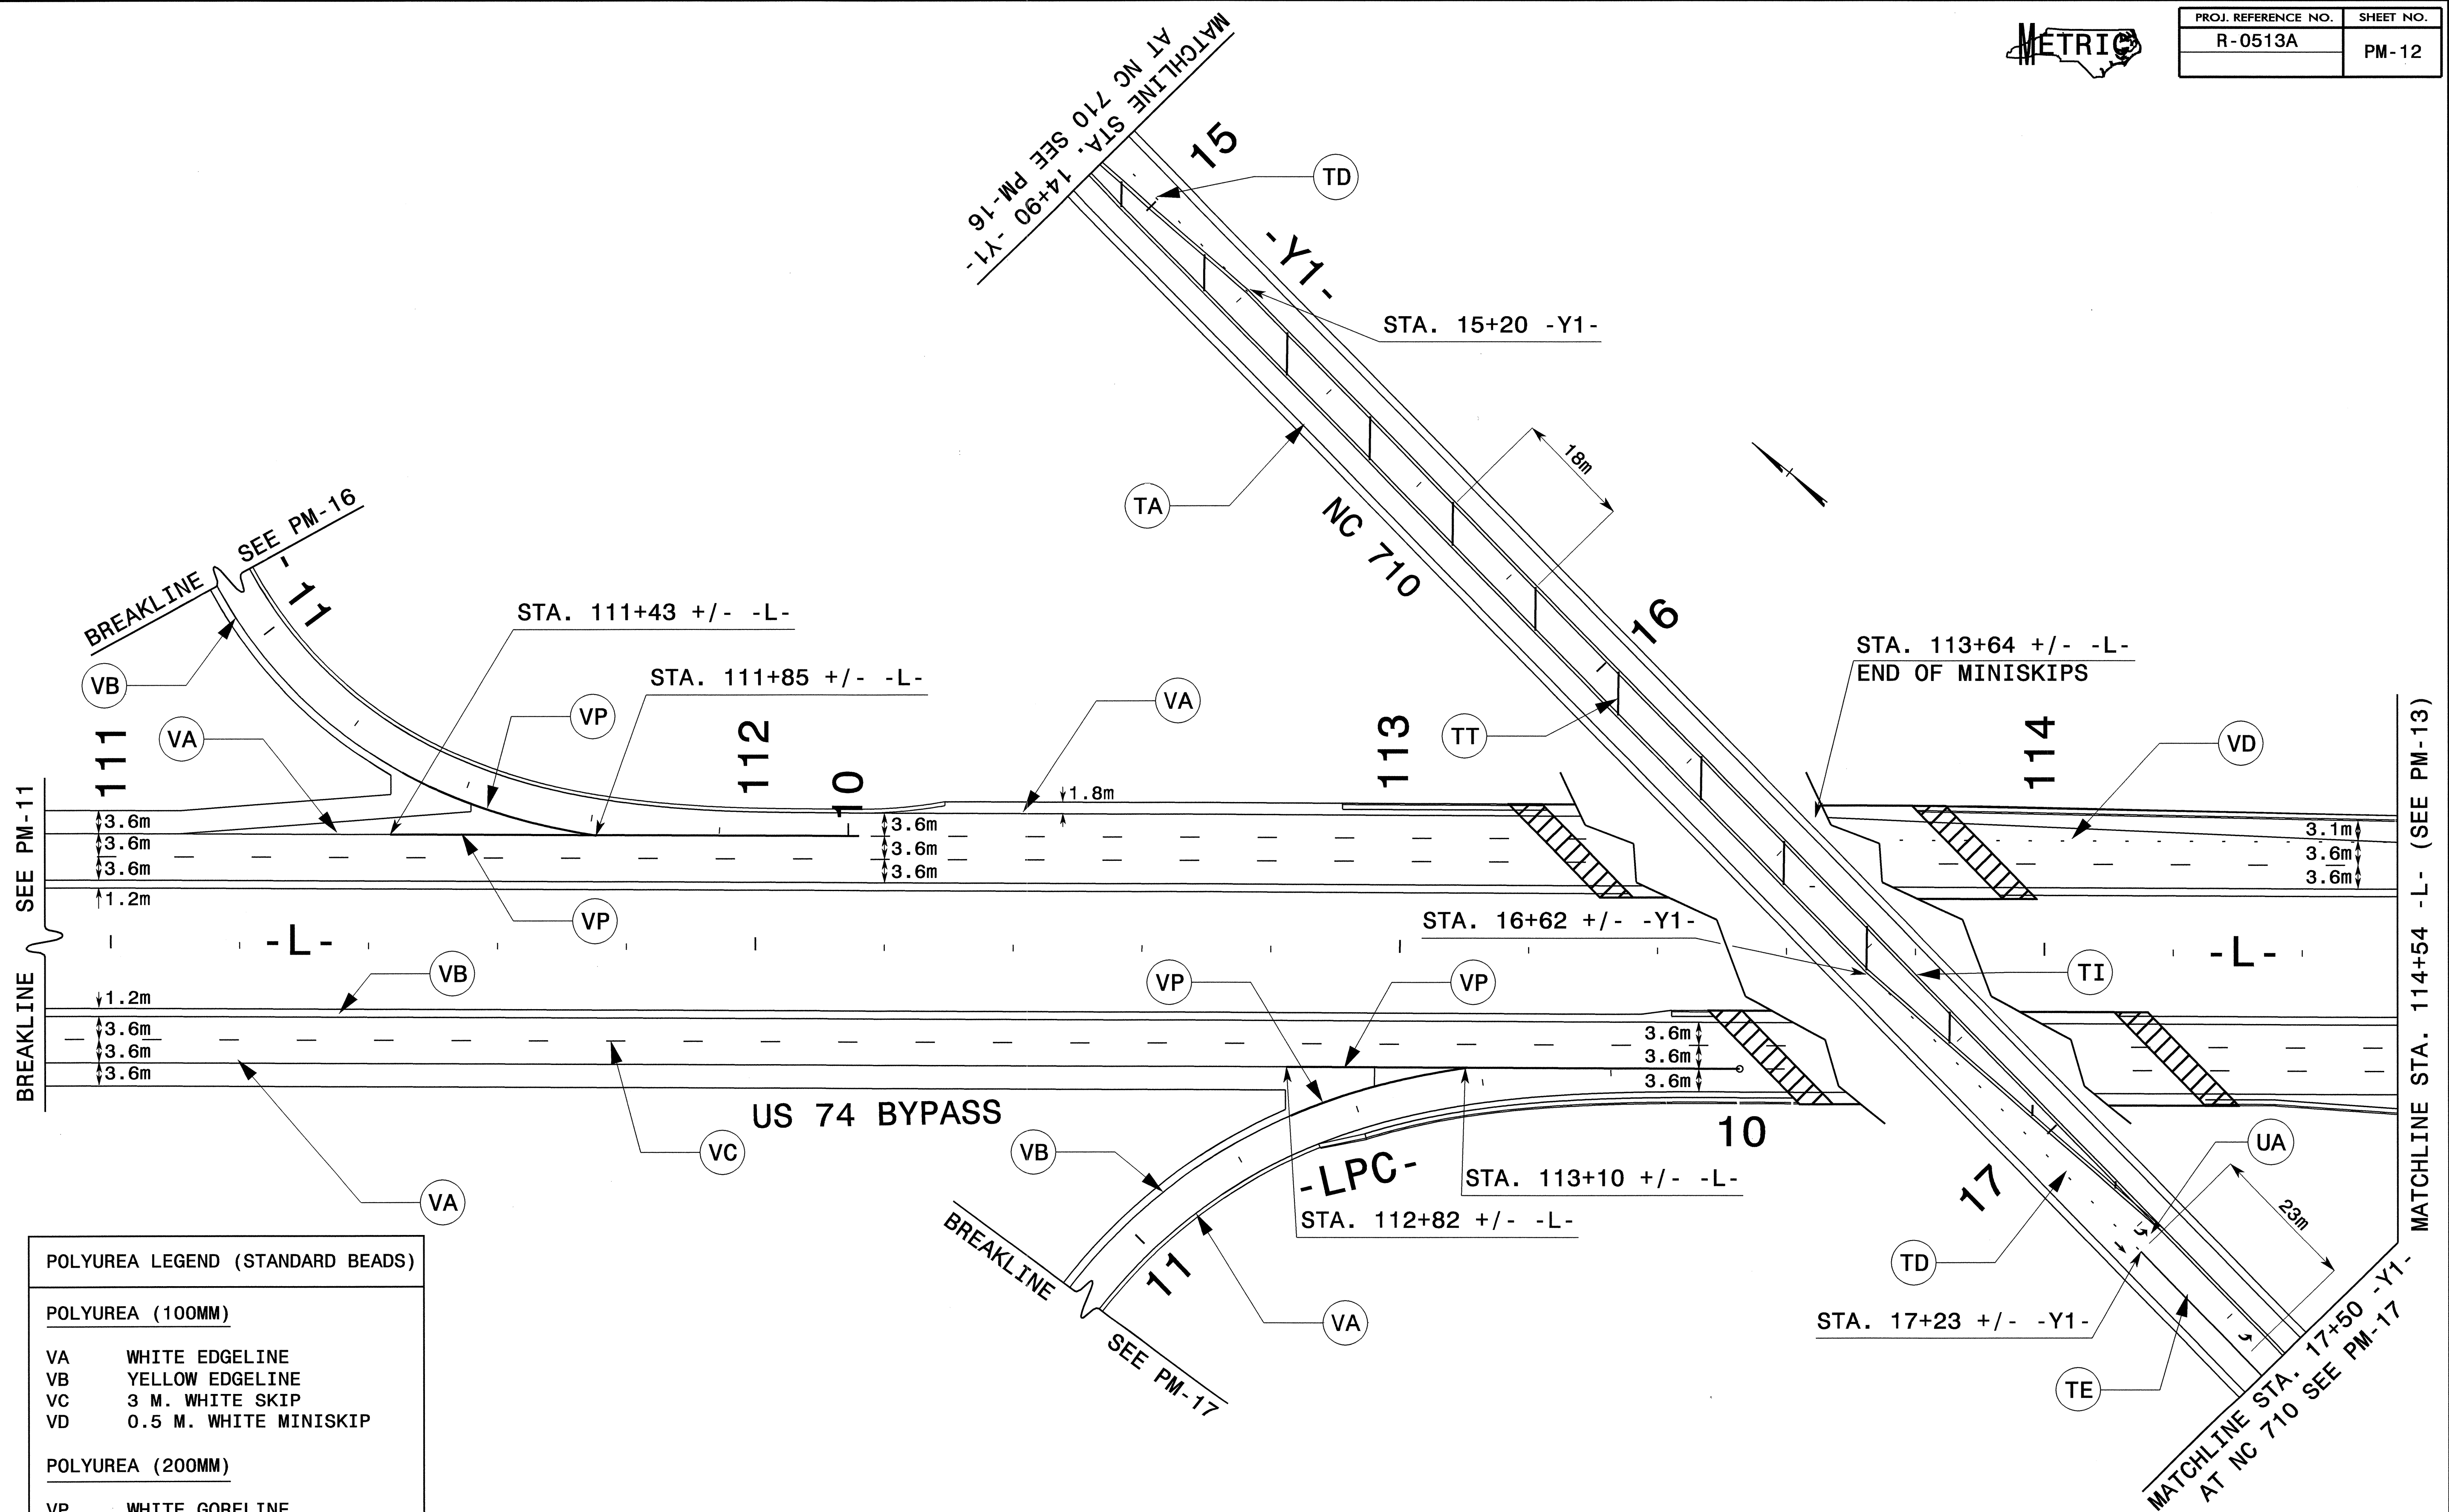

PROJ. REFERENCE NO.	SHEET NO.
R-0513A	PM-12



**POLYUREA LEGEND (STANDARD BEADS)**

- POLYUREA (100MM)**
- VA WHITE EDGELINE
  - VB YELLOW EDGELINE
  - VC 3 M. WHITE SKIP
  - VD 0.5 M. WHITE MINISKIP

- POLYUREA (200MM)**
- VP WHITE GORELINE

- POLYUREA SYMBOLS**
- WA LEFT ARROW
  - WB RIGHT ARROW
  - WC STRAIGHT ARROW
  - WF COMBO. STRAIGHT/LEFT
  - WG LEFT/RIGHT/STRAIGHT

20-AUG-2004 09:44  
 T:\TCF\PM\PM12\0513A-TC-FMPL2.dgn  
 dhayes AT TEL02272

APPROVED: *[Signature]* DATE: 8/10/04

**FINAL PAVEMENT MARKING PLAN**

SCALE: NONE		REVISIONS
DATE: 08/03		
DWG. BY: DAH		
DESIGN BY: DAH		
REVIEWED BY: JDK		