




PROJ. REFERENCE NO. R-0513A	SHEET NO. PM-8
--------------------------------	-------------------

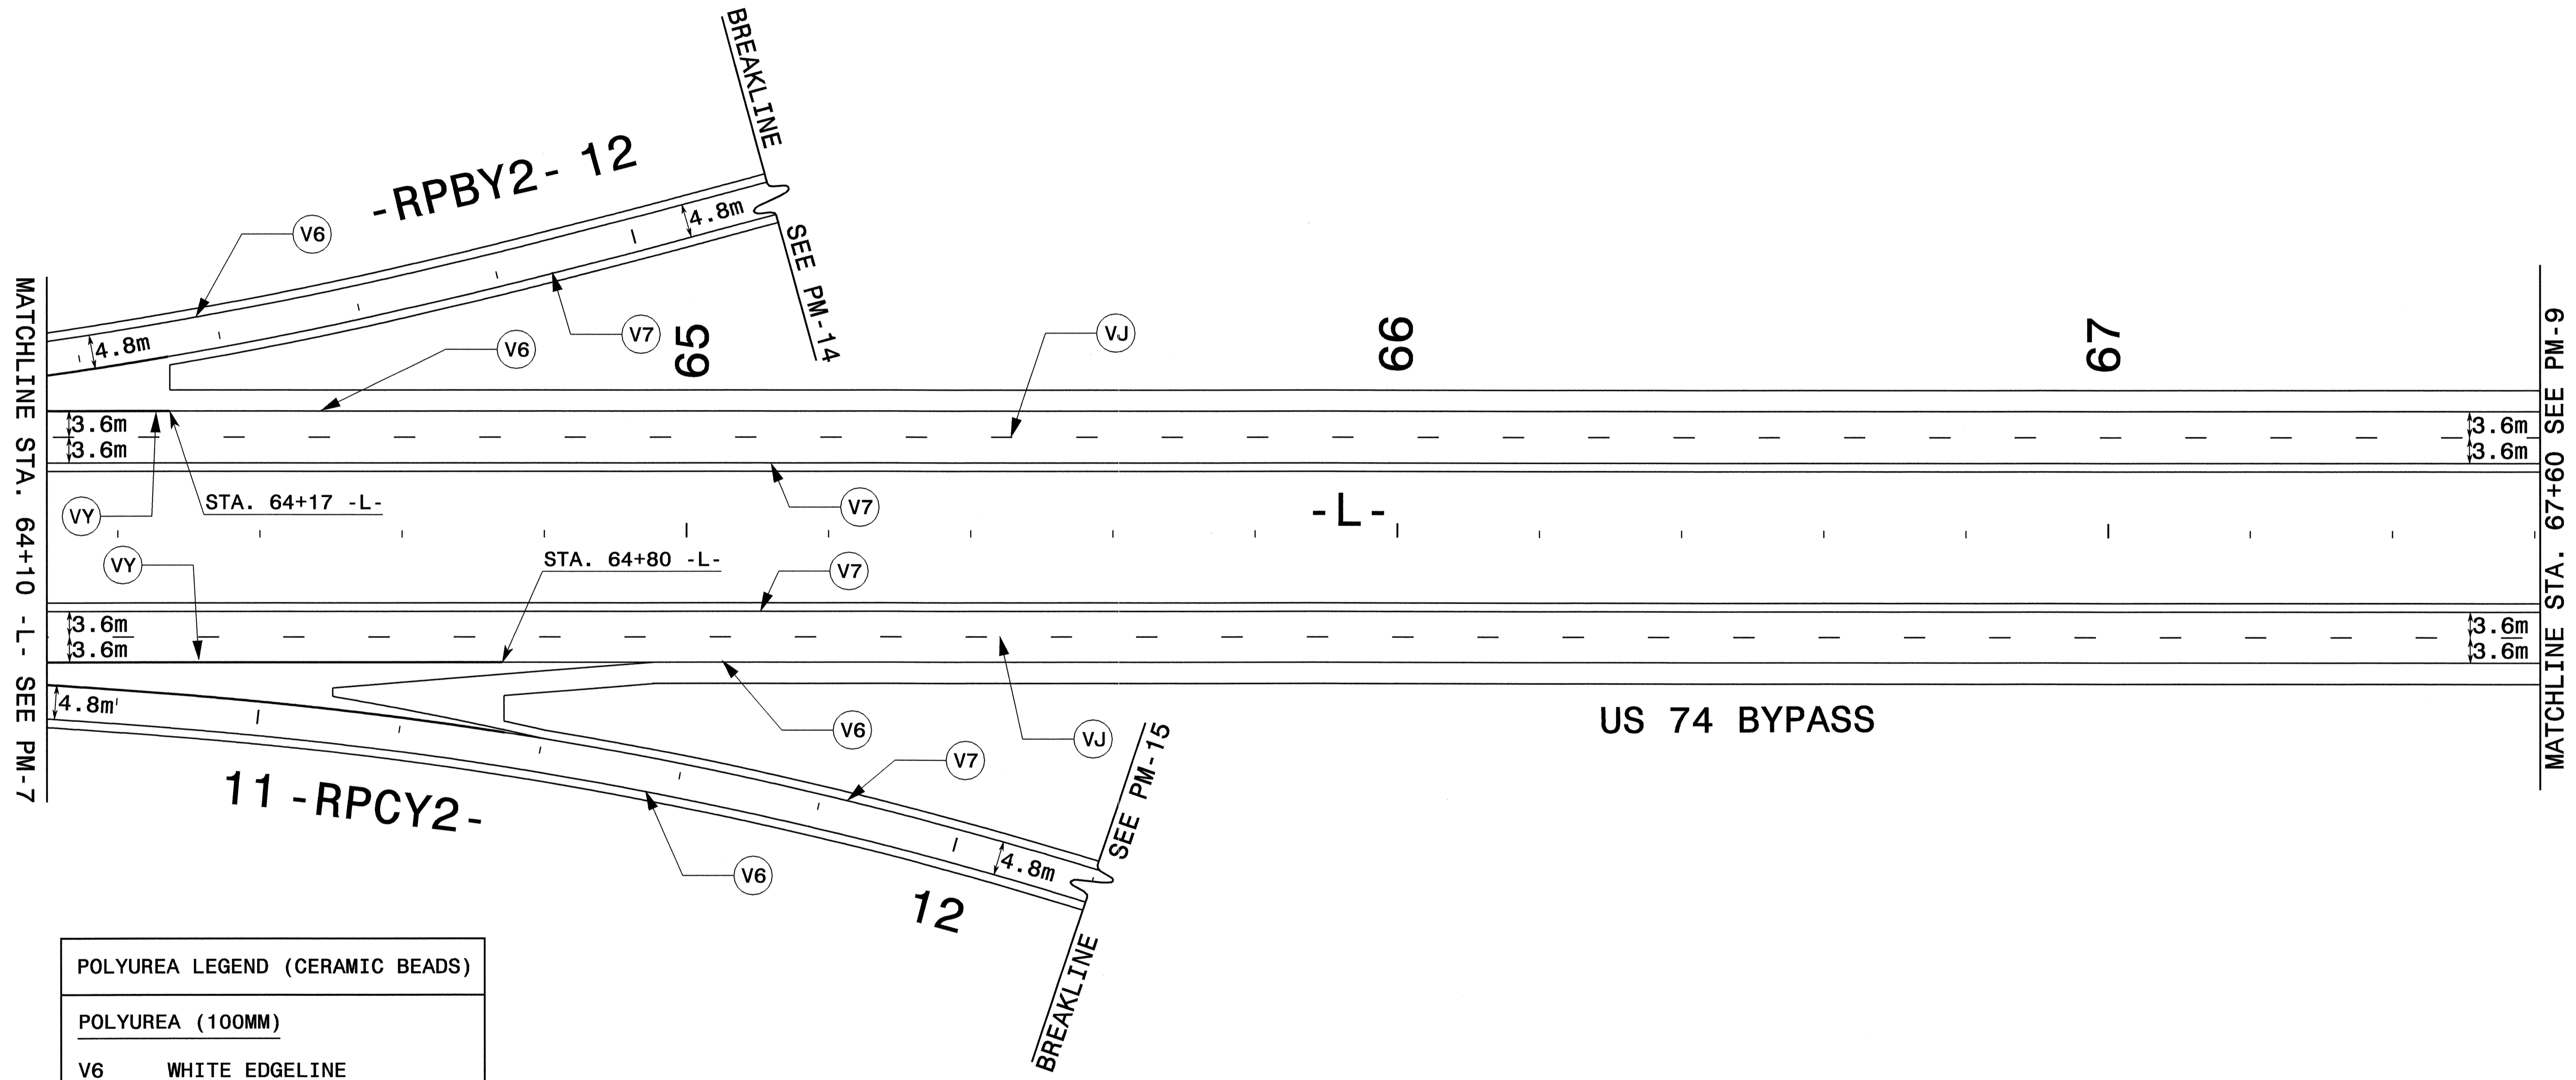

POLYUREA LEGEND (CERAMIC BEADS)	
POLYUREA (100MM)	
V6	WHITE EDGELINE
V7	YELLOW EDGELINE
VJ	3 M. WHITE SKIP
VK	0.5 M. WHITE MINISKIP
POLYUREA (200MM)	
VY	WHITE GORELINE
POLYUREA SYMBOLS	
WA	LEFT ARROW
WB	RIGHT ARROW
WC	STRAIGHT ARROW
WF	COMBO. STRAIGHT/LEFT
WG	LEFT/RIGHT/STRAIGHT

06-OCT-2004 07:36 TC_PMP08.dgn
 W:\TCP\PMF\R0513A\0513A.dwg
 chayas AT TEL092272

APPROVED: SEAL 	DATE: 10/6/04 <h3 style="text-align: center;">FINAL PAVEMENT MARKING PLAN</h3>								
SCALE: NONE DATE: 03/03 DWG. BY: DAH DESIGN BY: DAH REVIEWED BY: JDK	<table border="1"> <thead> <tr> <th colspan="2">REVISIONS</th> </tr> </thead> <tbody> <tr> <td> </td> <td> </td> </tr> <tr> <td> </td> <td> </td> </tr> <tr> <td> </td> <td> </td> </tr> </tbody> </table>	REVISIONS							
REVISIONS									