




| | |
|---------------------|-----------|
| PROJ. REFERENCE NO. | SHEET NO. |
| R-0513A | PM-3 |

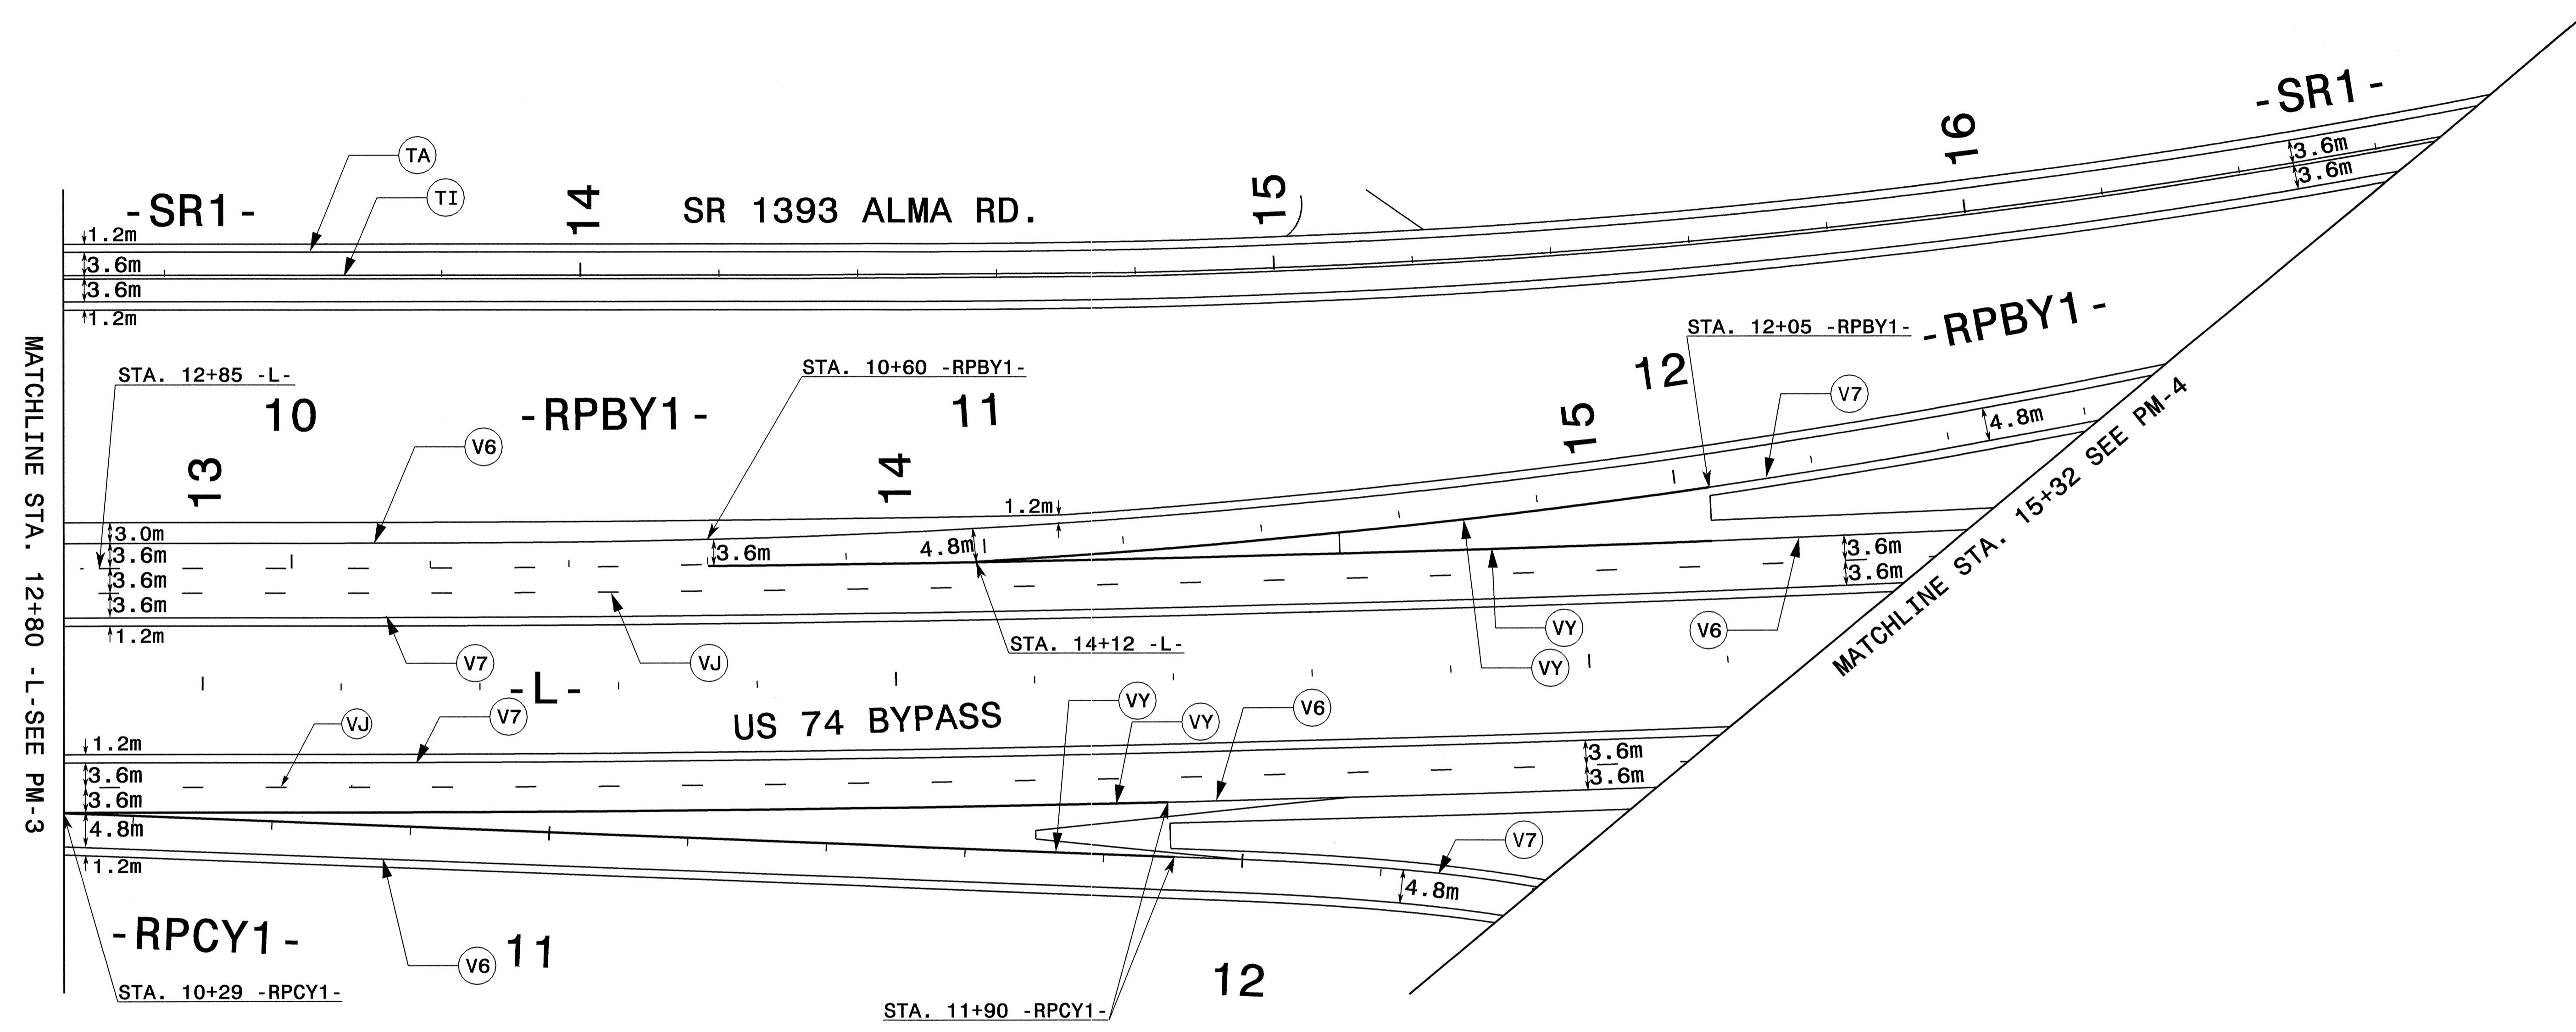

| POLYUREA LEGEND (CERAMIC BEADS) | |
|---------------------------------|-----------------------|
| POLYUREA (100MM) | |
| V6 | WHITE EDGELINE |
| V7 | YELLOW EDGELINE |
| VJ | 3 M. WHITE SKIP |
| VK | 0.5 M. WHITE MINISKIP |
| POLYUREA (200MM) | |
| VY | WHITE GORELINE |
| POLYUREA SYMBOLS | |
| WA | LEFT ARROW |
| WB | RIGHT ARROW |
| WC | STRAIGHT ARROW |
| WF | COMBO. STRAIGHT/LEFT |
| WG | LEFT/RIGHT/STRAIGHT |

06-OCT-2004 07:37
 W:\TCP\MP\0513A\TC\FMP03.dgn
 ghayes AT TEL09272

| APPROVED: | DATE: 10/6/04 | FINAL PAVEMENT MARKING PLAN | | | | | | | | | |
|------------------|----------------|--|--|-----------|--|--|--|--|--|--|--|
| | | | | | | | | | | | |
| SCALE: NONE | DATE: 03/03 | <table border="1"> <tr> <th colspan="2">REVISIONS</th> </tr> <tr> <td> </td> <td> </td> </tr> <tr> <td> </td> <td> </td> </tr> <tr> <td> </td> <td> </td> </tr> </table> | | REVISIONS | | | | | | | |
| REVISIONS | | | | | | | | | | | |
| | | | | | | | | | | | |
| | | | | | | | | | | | |
| | | | | | | | | | | | |
| DWG. BY: DAH | DESIGN BY: DAH | | | | | | | | | | |
| REVIEWED BY: JDK | | <table border="1"> <tr> <td>CADD FILE</td> </tr> </table> | | CADD FILE | | | | | | | |
| CADD FILE | | | | | | | | | | | |